
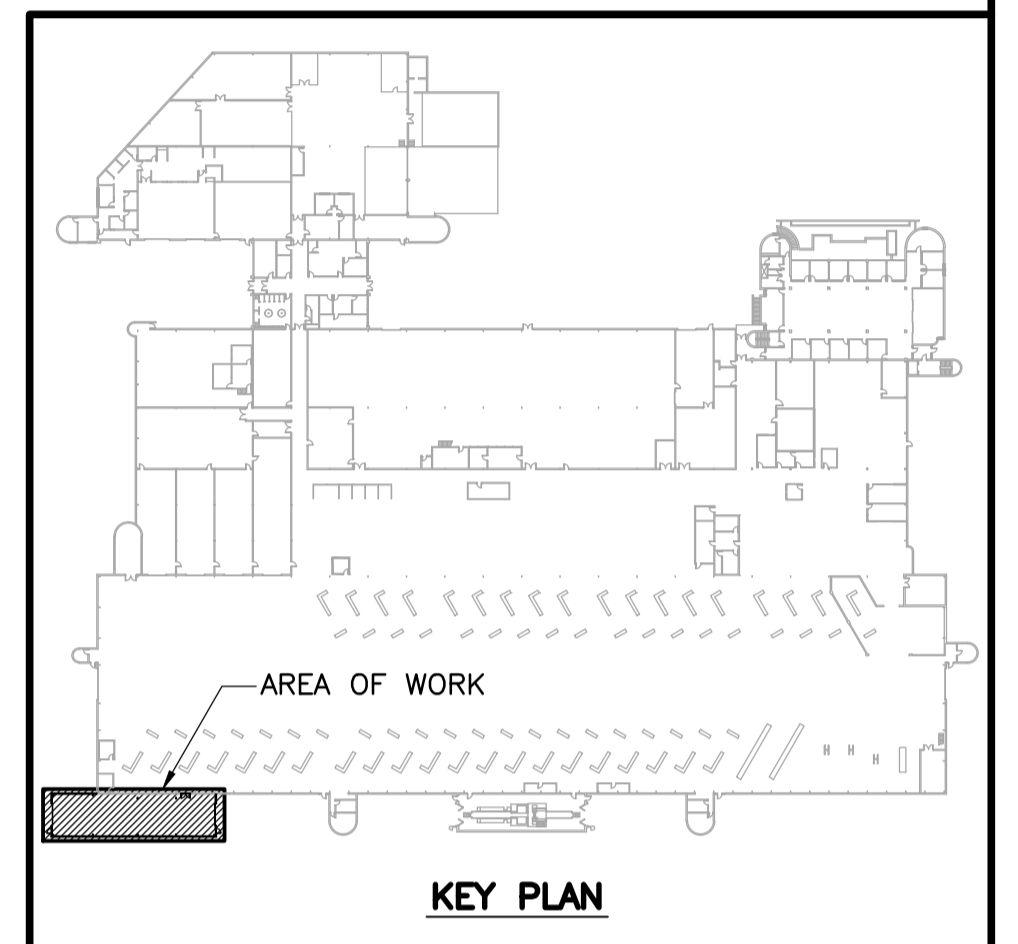


REFERENCE DRAWINGS	
NO.	DESCRIPTION

**NOTES:**  
 TOTAL LOT AREA: APPROX. 104,000 SQ. M.  
 PROPERTY LINE INFORMATION RECEIVED FROM CITY OF WINNIPEG - NOT VERIFIED BY TETRA TECH SURVEY.  
 REFER TO DRAWING 1329720500-DWG-G0002 FOR ENLARGED PLAN SHOWING PAVEMENT MODIFICATIONS AND ADDITIONAL SITE INFORMATION.

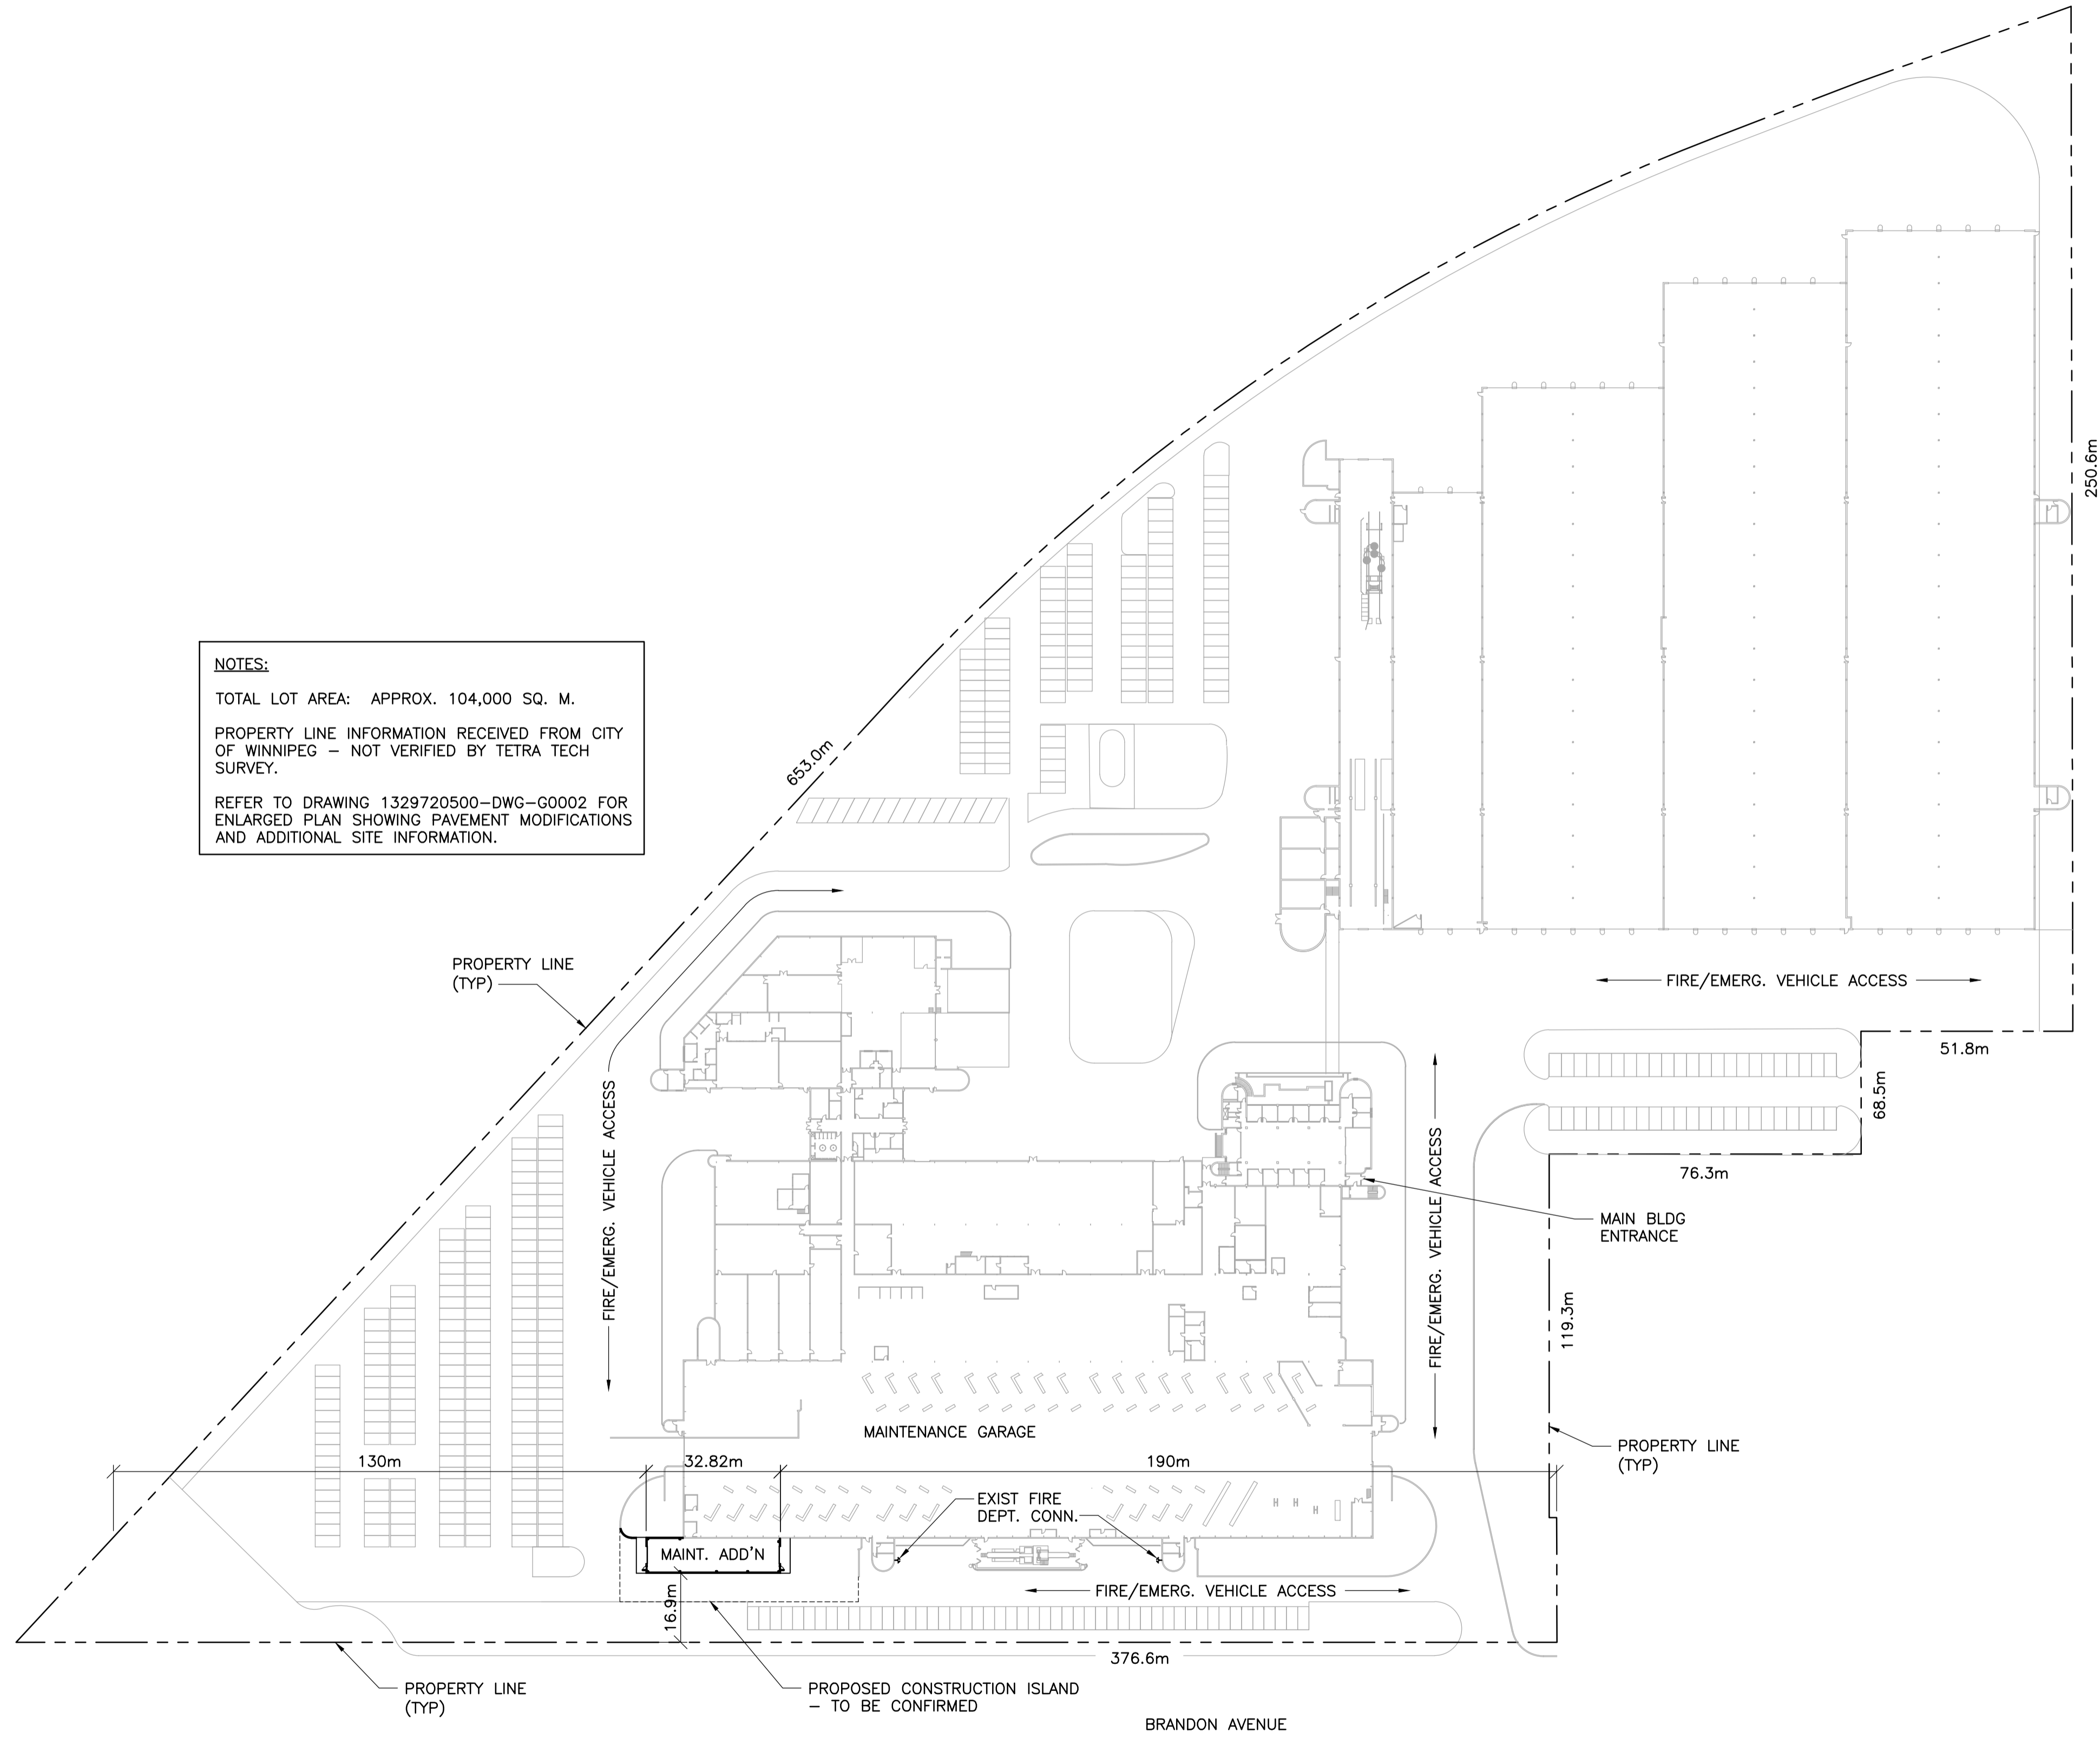

NO.	DATE	DESCRIPTION	PREPARED	REVIEW	DESIGN	AUTHORIZE
01	14.02.05	ISSUED W/ ADDENDUM No. 01	EV	DLP	DLP/GC	DLP
00a	14.01.23	ISSUED FOR BUILDING PERMIT	EV		DLP/GC	DLP
00	14.01.17	ISSUED FOR CONSTRUCTION	EV	CM	DLP	DLP

REVISIONS/ISSUE: DRAFTING ENGINEERING

DESIGNED BY: DLP/GC    PREPARED BY: EV    REVIEWED BY: DLP

AUTHORIZED BY: DLP    DATE: 13.11.06    SCALE: AS NOTED

THE CONTENT OF THIS DOCUMENT IS NOT INTENDED FOR THE USE OF, NOR IS IT INTENDED TO BE RELIED UPON BY ANY PERSON, FIRM OR CORPORATION OTHER THAN THE CLIENT AND TETRA TECH WEI Inc. (Tetra Tech). TETRA TECH WEI Inc. (Tetra Tech) DENIES ANY LIABILITY WHATSOEVER TO OTHER PARTIES FOR DAMAGES OR INJURY SUFFERED BY SUCH THIRD PARTY ARISING FROM THE USE OF THIS DOCUMENT BY THEM WITHOUT THE EXPRESSED WRITTEN AUTHORITY OF TETRA TECH WEI Inc. (Tetra Tech) AND OUR CLIENT. THIS DOCUMENT IS SUBJECT TO FURTHER RESTRICTIONS IMPOSED BY THE CONTRACT BETWEEN THE CLIENT AND TETRA TECH WEI Inc. (Tetra Tech) AND THESE PARTIES' PERMISSION MUST BE SOUGHT REGARDING THIS DOCUMENT IN ALL OTHER CIRCUMSTANCES.

DESIGNED BY: DLP/GC    PREPARED BY: EV    REVIEWED BY: DLP

AUTHORIZED BY: DLP    DATE: 13.11.06    SCALE: AS NOTED



ORIGINAL DRAWING  
 REVISION '00a' SEALED BY  
 G.A. CHURCHILL  
 14.01.23

CLIENT:  
 CITY OF WINNIPEG  
 TRANSIT DEPARTMENT



PROJECT NAME:  
 CITY OF WINNIPEG TRANSIT - FORT ROUGE GARAGE  
 BUS MAINTENANCE ADDITION

DRAWING DESCRIPTION:  
 OVERALL SITE PLAN

DRAWING NO: 1329720500-DWG-G0001	REV: 01
-------------------------------------	------------

1 SITE PLAN - WINNIPEG TRANSIT - 421 OSBORNE STREET  
 1 : 1000