


1 SITE PLAN - WINNIPEG TRANSIT - 421 OSBORNE STREET  
1 : 1000

REFERENCE DRAWINGS	
NO.	DESCRIPTION

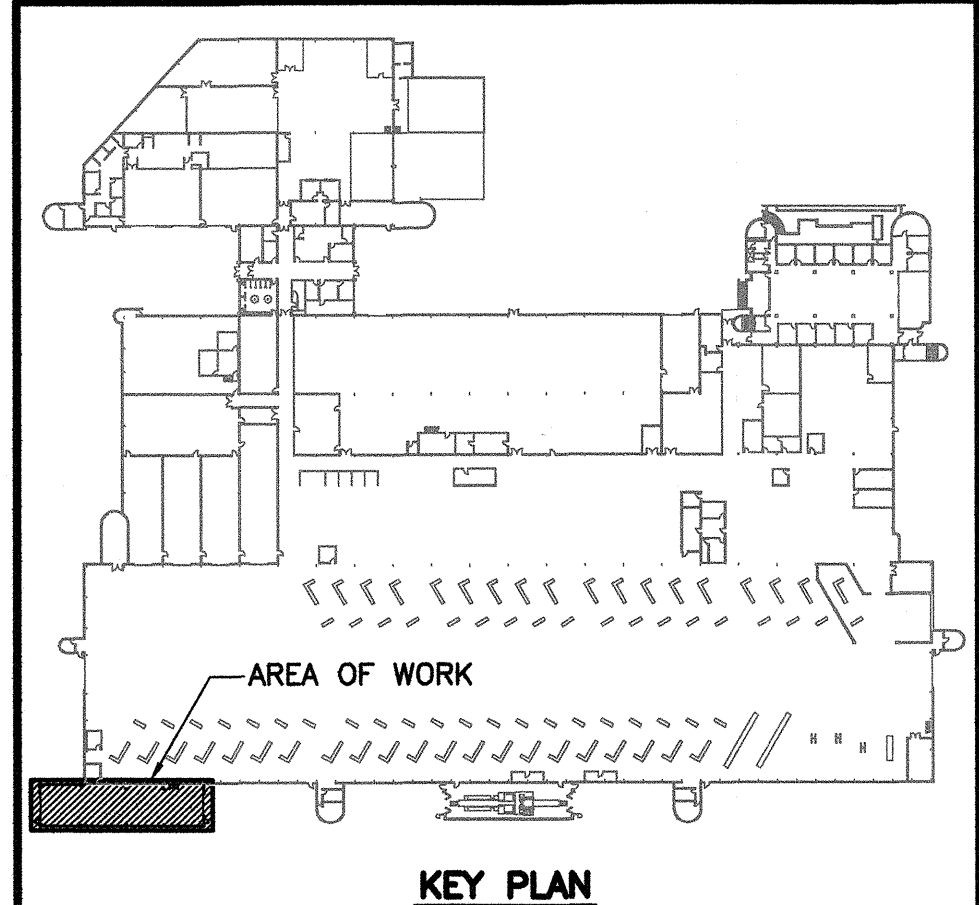

NO.	DATE	DESCRIPTION	PREPARED	REVIEW	DESIGN	AUTHORIZE
00	14.01.17	ISSUED FOR CONSTRUCTION	EY	CA	DLP	[Signature]

**APEGM**  
Certificate of Authorization  
**TETRA TECH WEI Inc.**  
No. 5313 Date: April 30, 2014

DESIGNED BY: DLP	PREPARED BY: EV	REVIEWED BY: DLP
AUTHORIZED BY: [Signature]	DATE: 13.11.06	SCALE: AS NOTED

THE CONTENT OF THIS DOCUMENT IS NOT INTENDED FOR THE USE OF, NOR IS IT INTENDED TO BE RELIED UPON BY ANY PERSON, FIRM OR CORPORATION OTHER THAN THE CLIENT AND TETRA TECH WEI Inc. (Tetra Tech). TETRA TECH WEI Inc. (Tetra Tech) DENIES ANY LIABILITY WHATSOEVER TO OTHER PARTIES FOR DAMAGES OR INJURY SUFFERED BY SUCH THIRD PARTY ARISING FROM THE USE OF THIS DOCUMENT BY THEM, WITHOUT THE EXPRESSED WRITTEN AUTHORITY OF TETRA TECH WEI Inc. (Tetra Tech) AND OUR CLIENT. THIS DOCUMENT IS SUBJECT TO FURTHER RESTRICTIONS IMPOSED BY THE CONTRACT BETWEEN THE CLIENT AND TETRA TECH WEI Inc. (Tetra Tech) AND THESE PARTIES PERMISSION MUST BE SOUGHT REGARDING THIS DOCUMENT IN ALL OTHER CIRCUMSTANCES.

SUB-CONSULTANTS:

CLIENT:  
CITY OF WINNIPEG  
TRANSIT DEPARTMENT



PROJECT NAME:  
CITY OF WINNIPEG TRANSIT - FORT ROUGE GARAGE  
BUS MAINTENANCE ADDITION

DRAWING DESCRIPTION:  
**OVERALL SITE PLAN**

DRAWING NO. 1329720500-DWG-G0001	REV: 00
-------------------------------------	------------