



**NORTH ELEVATION**  
1:75

**SOUTH ELEVATION**  
1:75

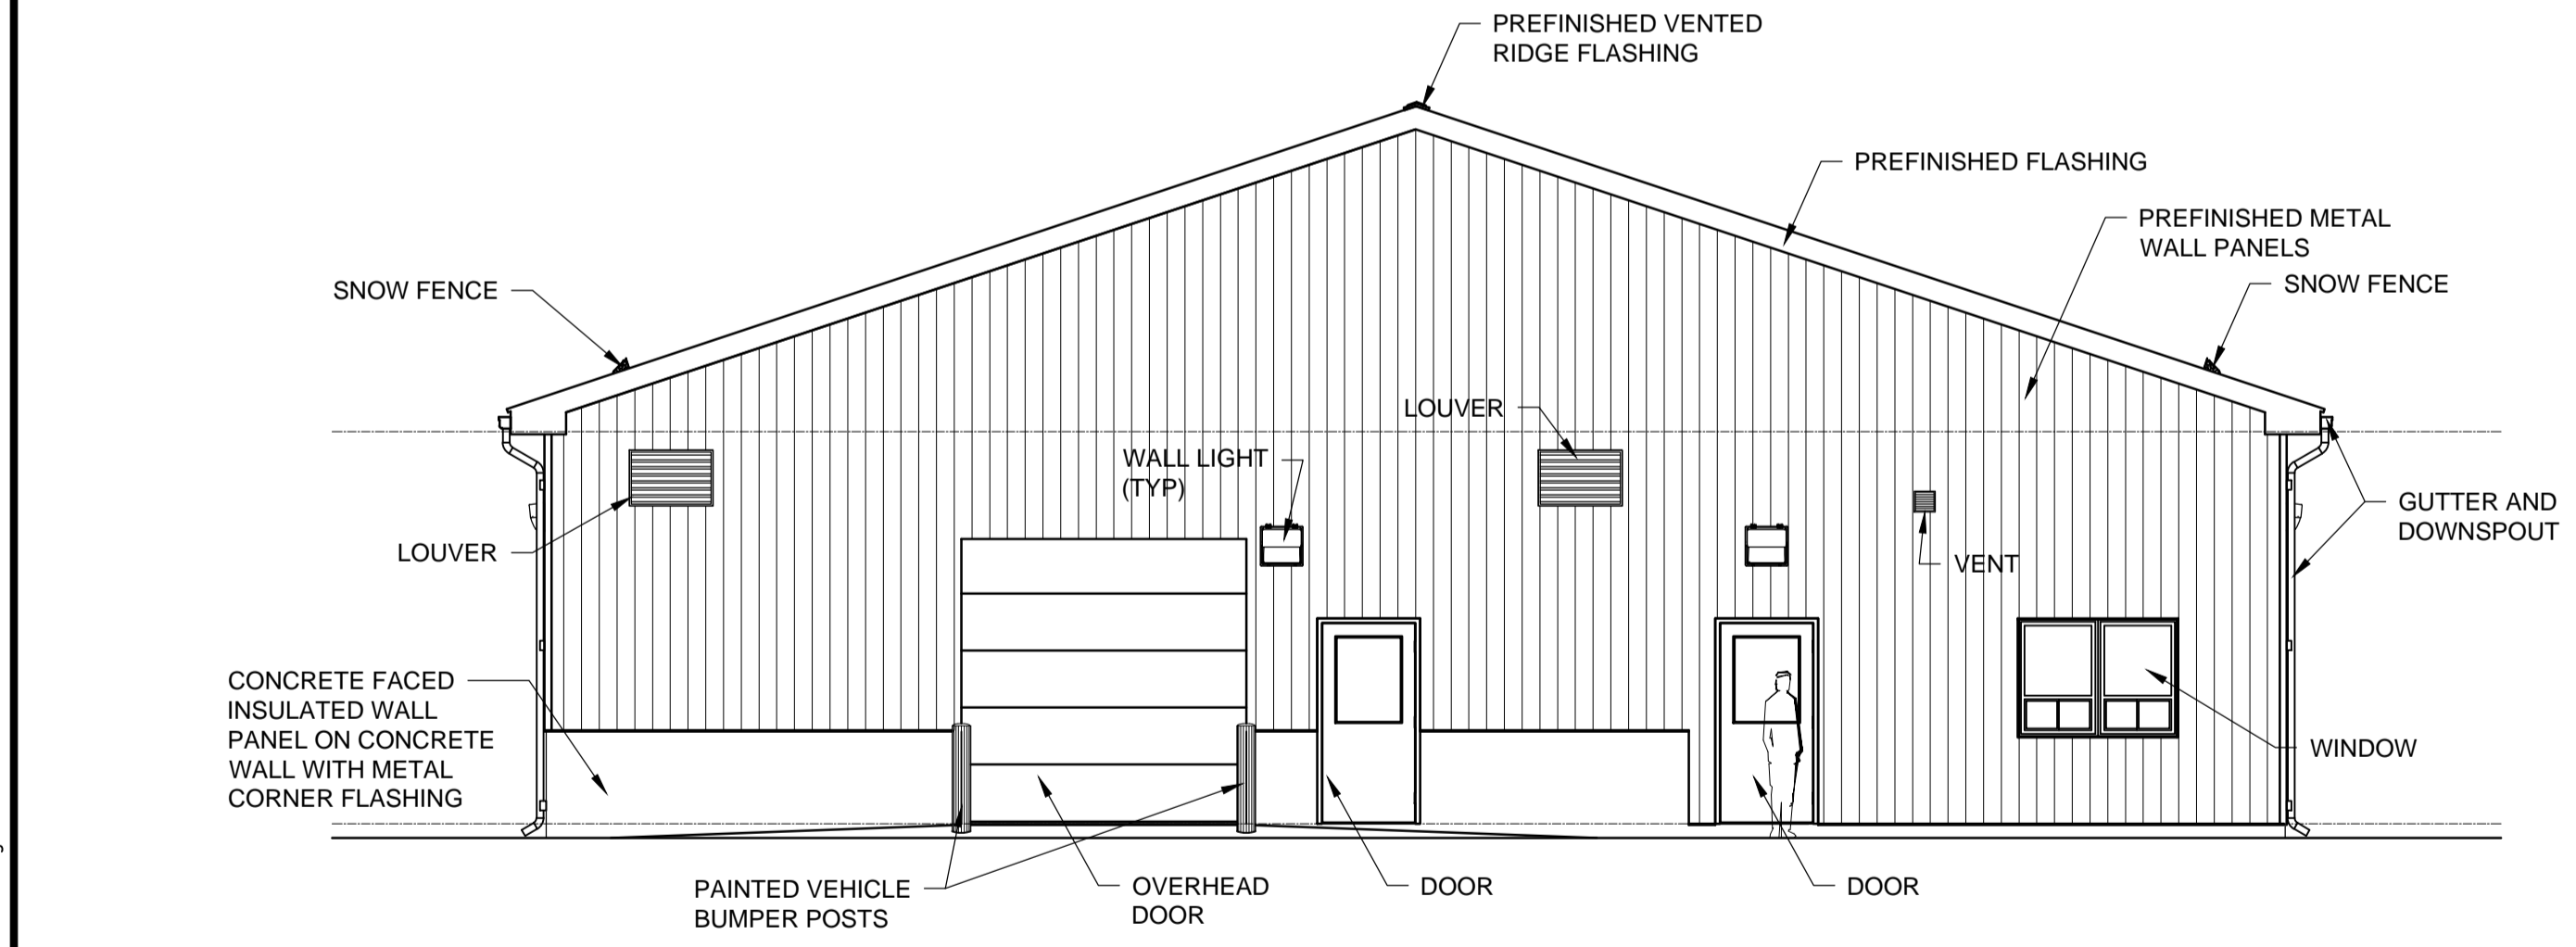

**EAST ELEVATION**  
1:75

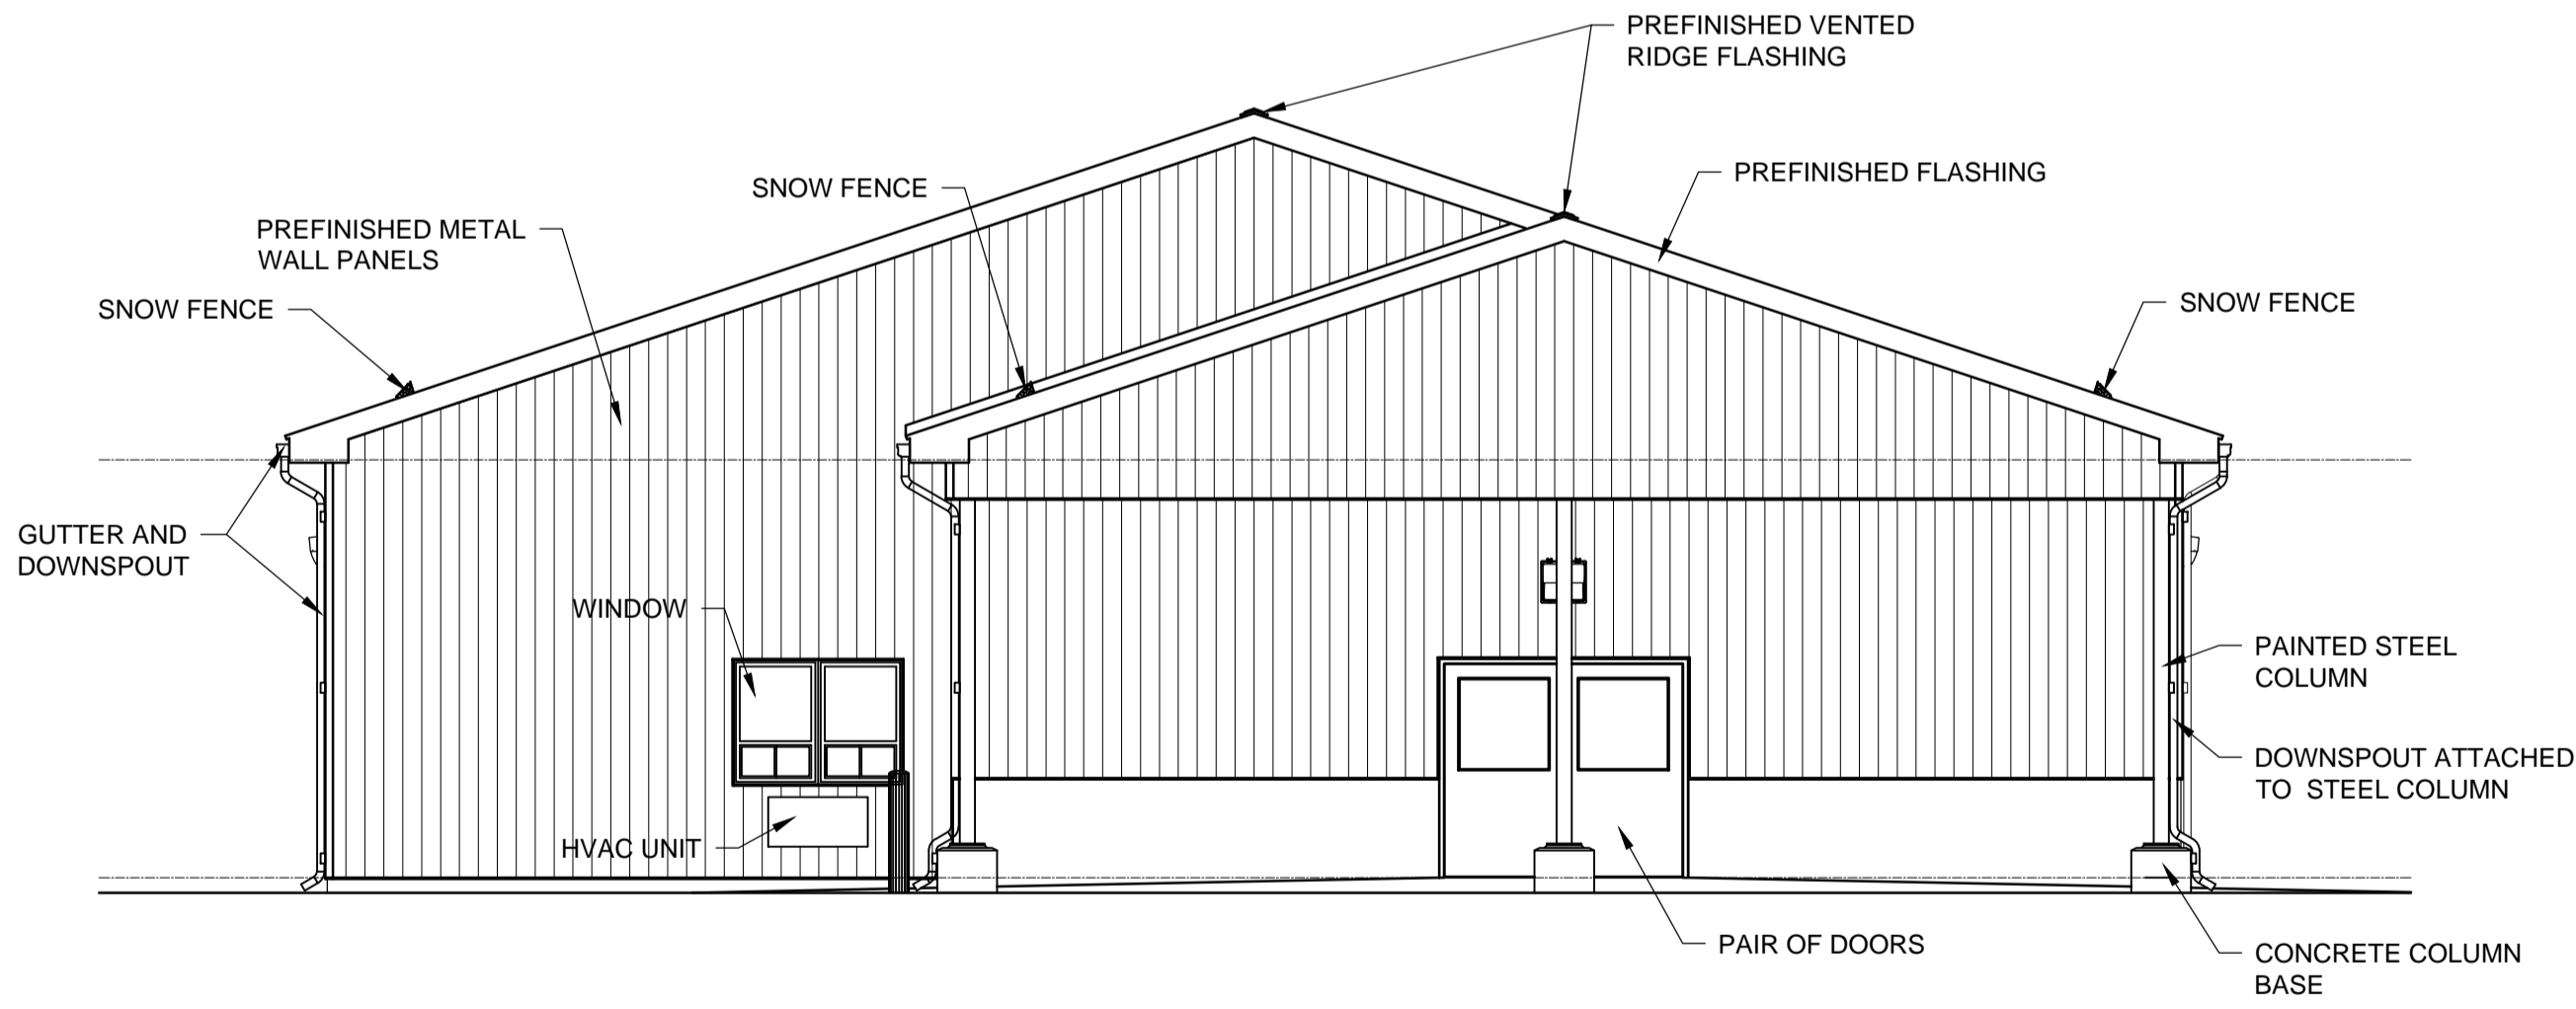

**WEST ELEVATION**  
1:75

**METRIC**  
WHOLE NUMBERS INDICATE MILLIMETRES  
DECIMALIZED NUMBERS INDICATE METRES

C:\projects\win\working\_directory\active\4bake\0024576A\138224-01-ARCH-PACIFIC.dwg



B.M. ELEV.	DESIGNED BY	DATE
	LDP	
	DRAWN BY	PDR
	CHECKED BY	LDP
	APPROVED BY	ARR
	HOR. SCALE	AS NOTED
	VERTICAL	
1	ISSUED FOR TENDER	16/03/04 ARR
NO.	REVISIONS	DATE BY DATE



**THE CITY OF WINNIPEG**  
PUBLIC WORKS DEPARTMENT

4R WINNIPEG DEPOT  
PACIFIC AVENUE

**HHW EWASTE BUILDING ELEVATIONS**

CITY DRAWING NUMBER: 1-0851A-A0004-001  
SHEET 26 OF 43  
CONSULTANT DRAWING NUMBER: A-4

CONSULTANT PROJECT NUMBER: 13-8224