




SECTION 1
A2 1:75

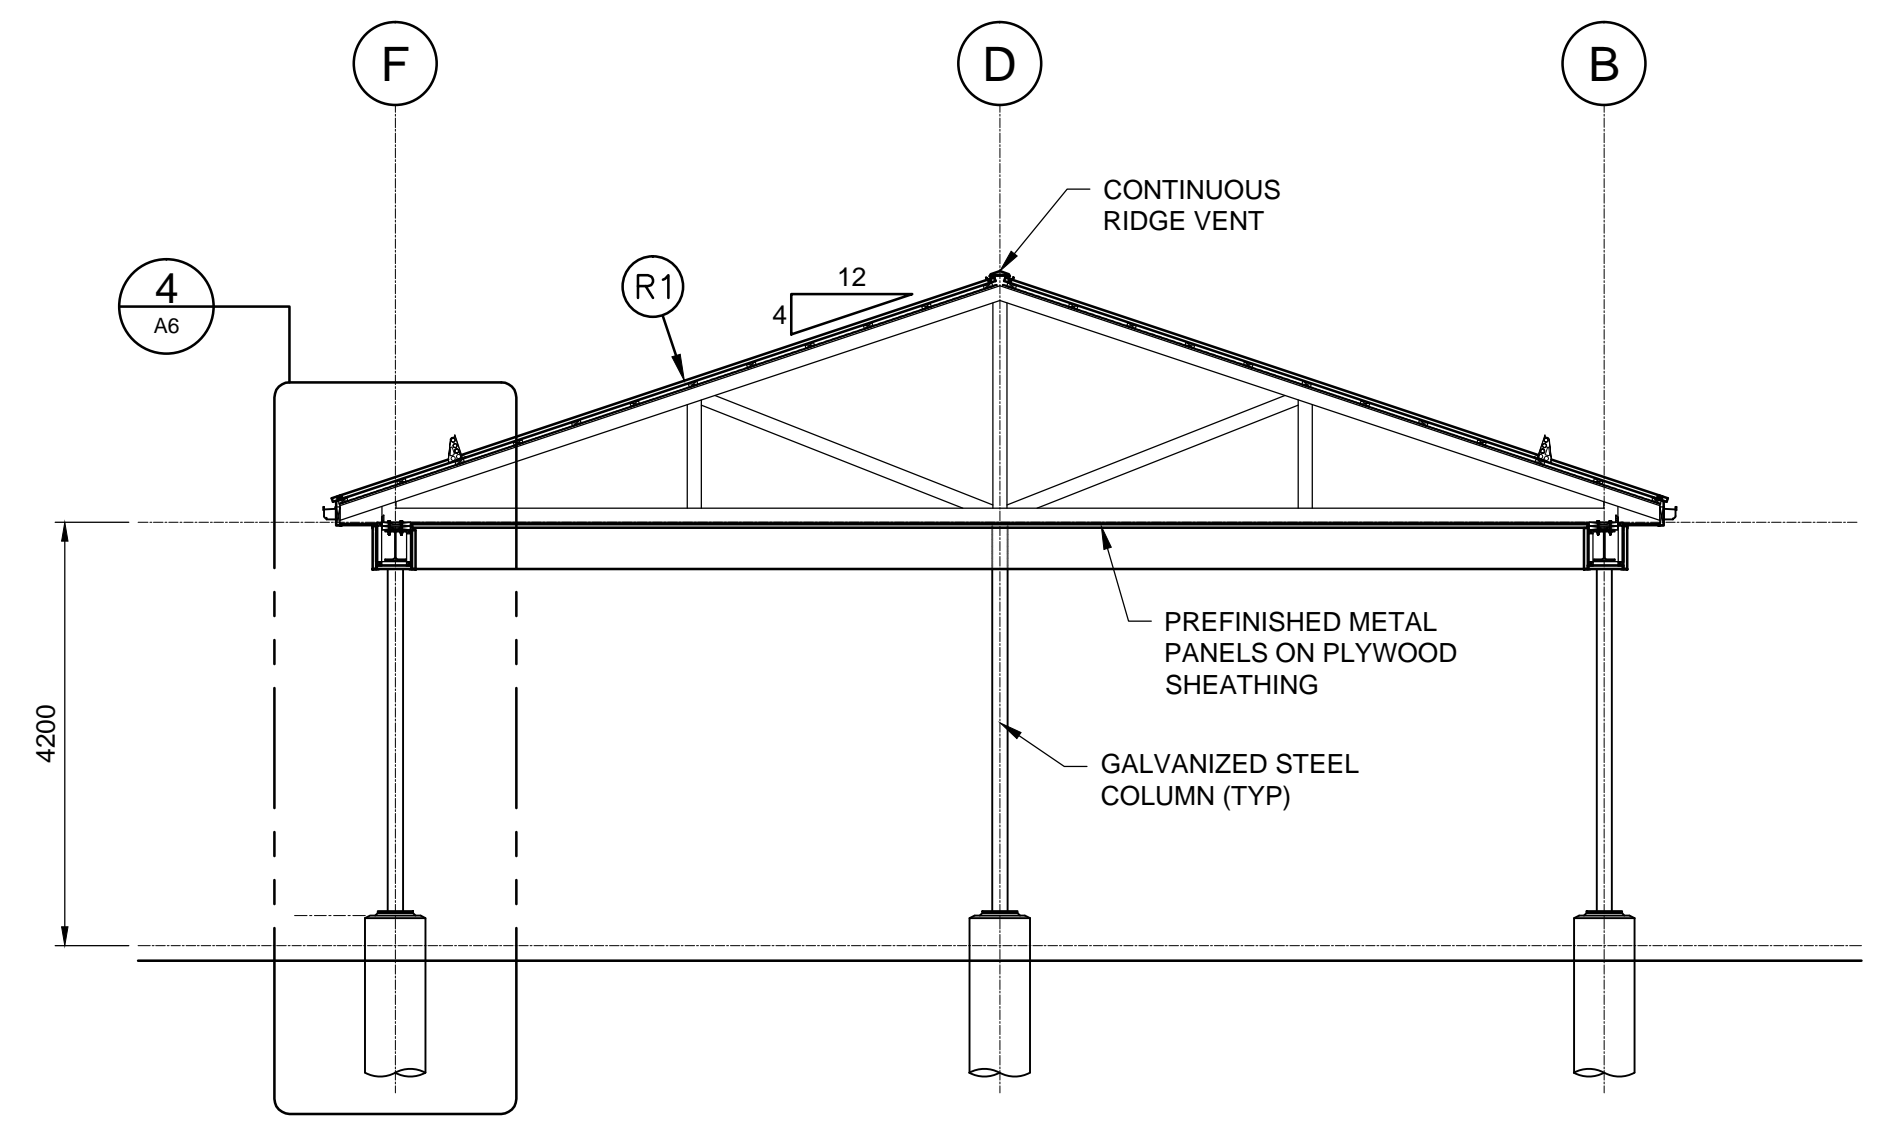

SECTION 2
A2 1:75

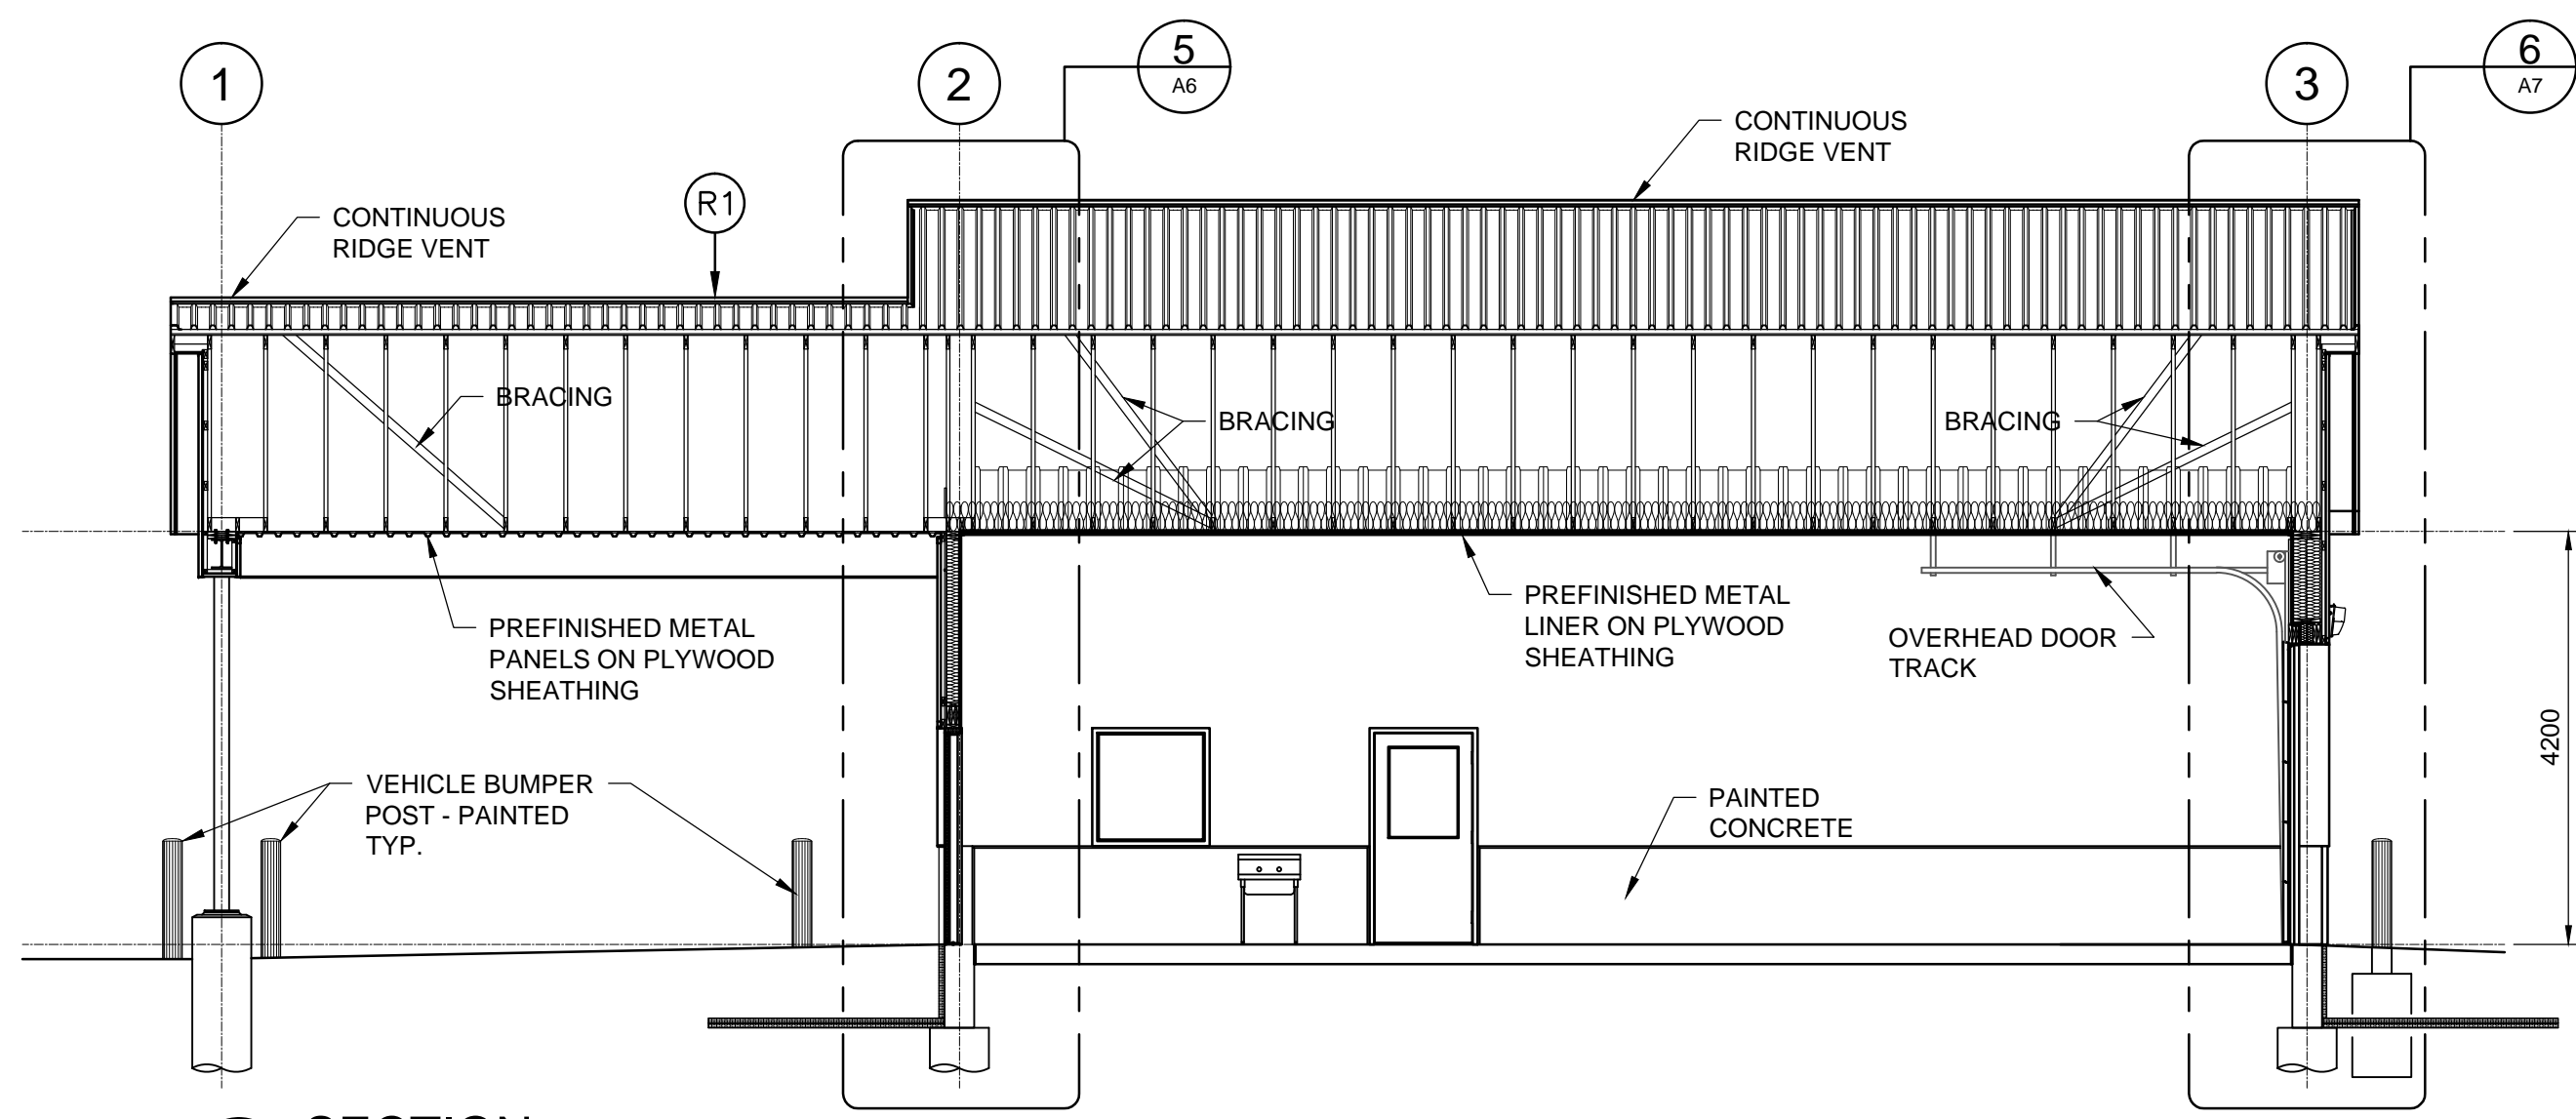

SECTION 3
A2 1:75

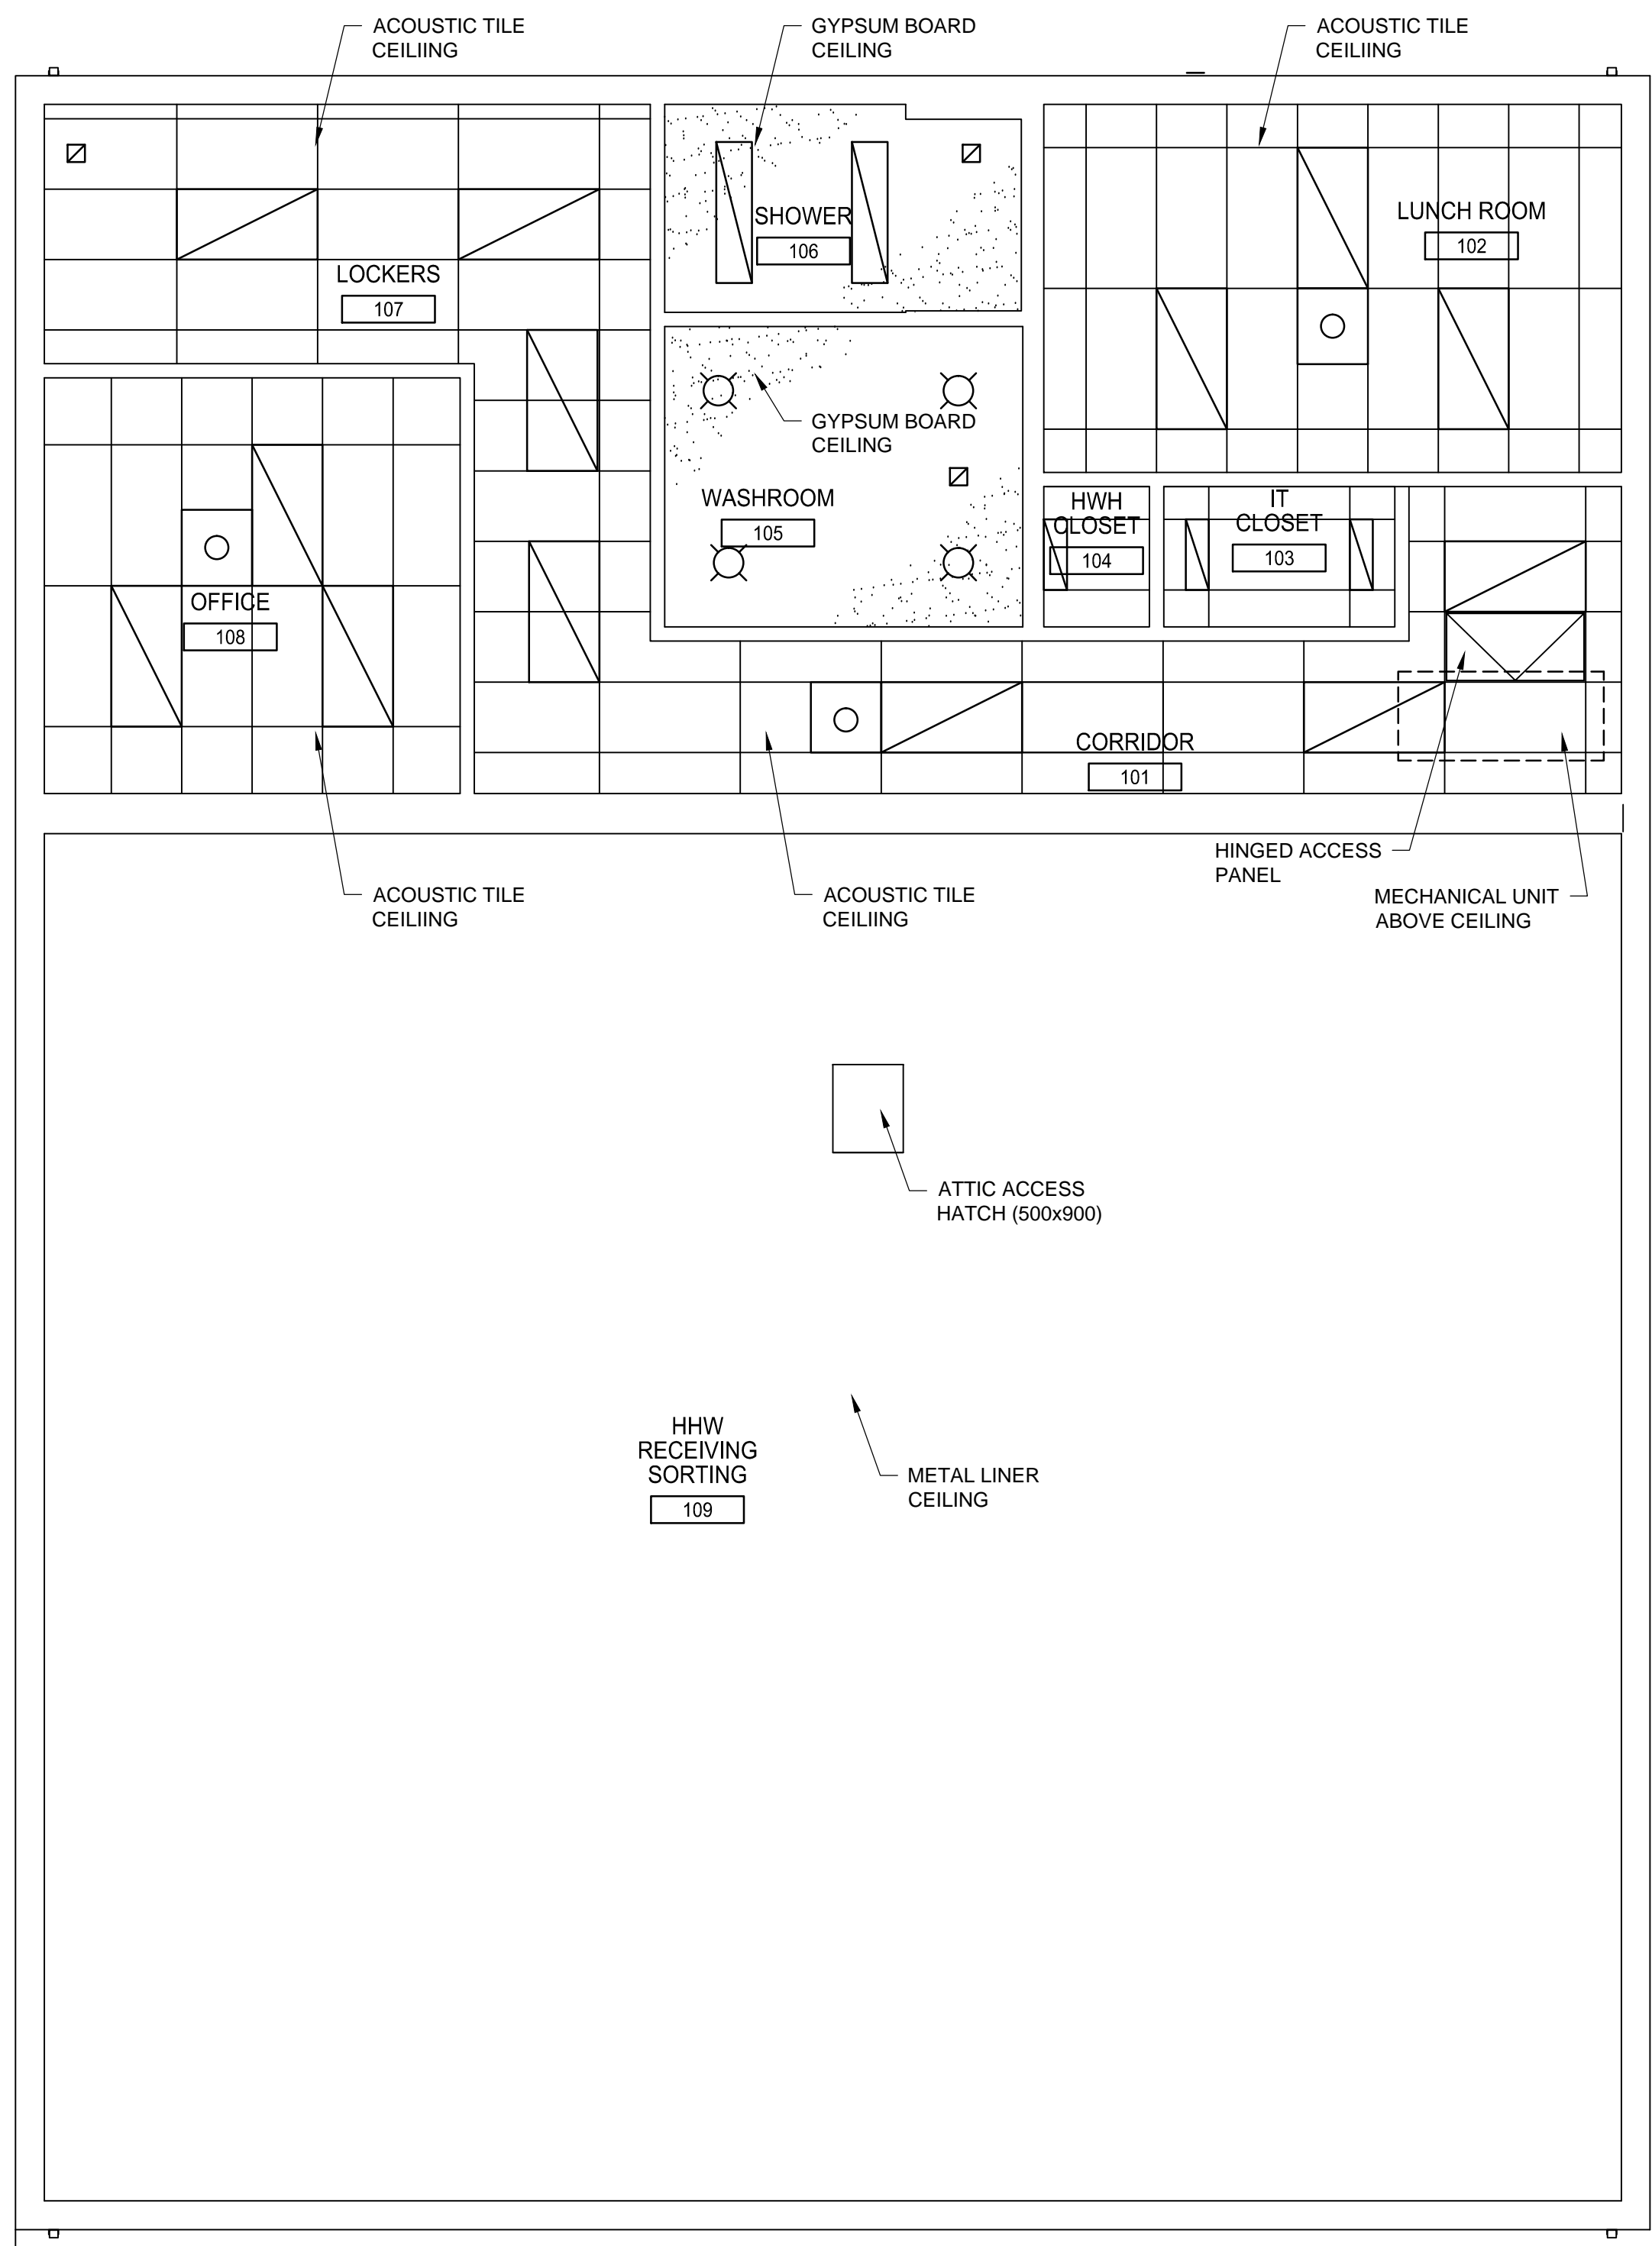

REFLECTED CEILING PLAN
1:50


METRIC
WHOLE NUMBERS INDICATE MILLIMETRES
DECIMALIZED NUMBERS INDICATE METRES

C:\projects\waste_building_directory\active\404024576A\138224-01-ARCH-PACIFIC.dwg



B.M. ELEV.	DESIGNED BY	LDP
	DRAWN BY	PDR
	CHECKED BY	LDP
	APPROVED BY	ARR
	HOR. SCALE	AS NOTED
	VERTICAL	
1 ISSUED FOR TENDER	16/03/04	ARR
NO. REVISIONS	DATE	BY

RELEASED FOR CONSTRUCTION	DATE
---------------------------	------

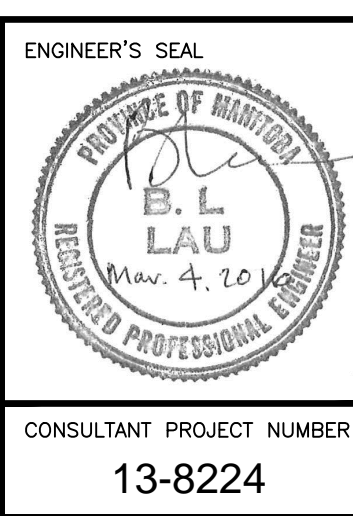

THE CITY OF WINNIPEG PUBLIC WORKS DEPARTMENT	
4R WINNIPEG DEPOT PACIFIC AVENUE	CITY DRAWING NUMBER 1-0851A-A0005-001
HHW EWASTE BUILDING CROSS SECTIONS, ROOF FRAMING PLAN	SHEET 27 OF 43 CONSULTANT DRAWING NUMBER A-5