



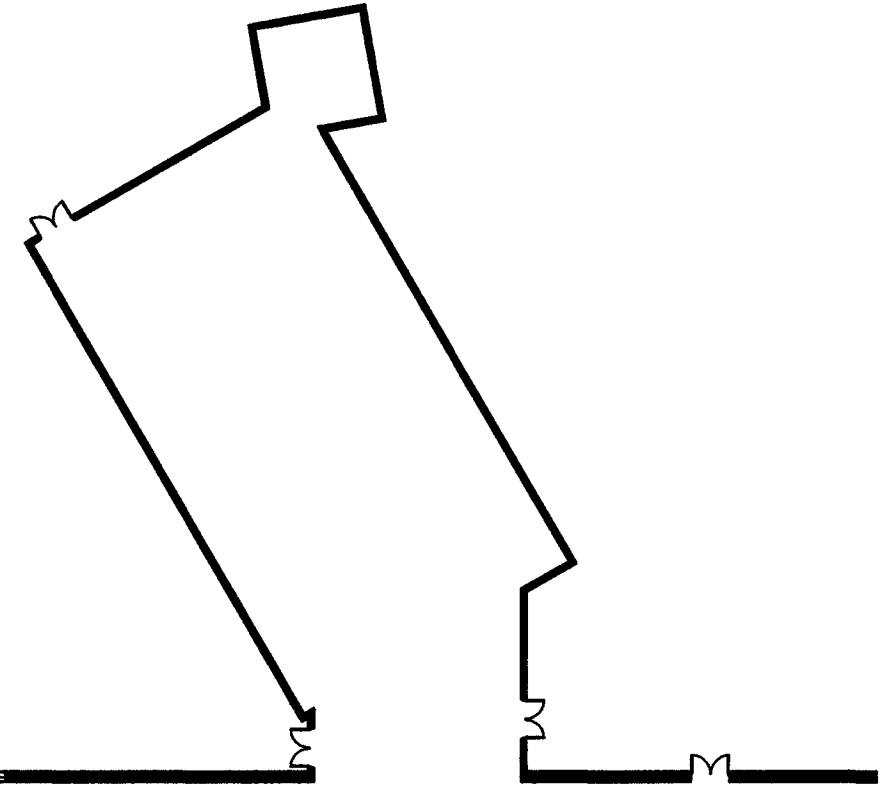

APEGM
 Certificate of Authorization
 Charleson Engineering Ltd.
 No. 50 Date: October 16 2014

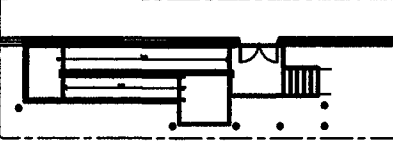


6
S-06




DOOR 6

5
S-05

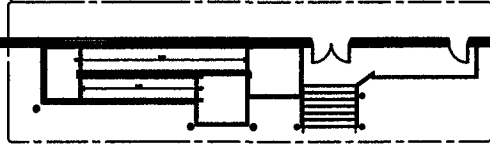

DOOR 5

3
S-03

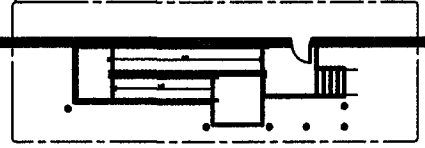

DOOR 3

PLAN
 SCALE: 1"=30'

SHEET:
S-02

DESIGNED BY:
K.C.

DRAWN BY:
LDM

SCALE:
AS SHOWN

DATE:
SEP., 2014

CITY OF WINNIPEG
 CENTRAL FREIGHT HOUSE
 WHEELCHAIR RAMP & STAIRS

SITE PLAN

CHARLESON ENGINEERING LTD.
 101-1200 Pembina Hwy.
 WINNIPEG, MANITOBA
 TEL. (204) 895-1474