


NORTH ELEVATION - PART A
1:50

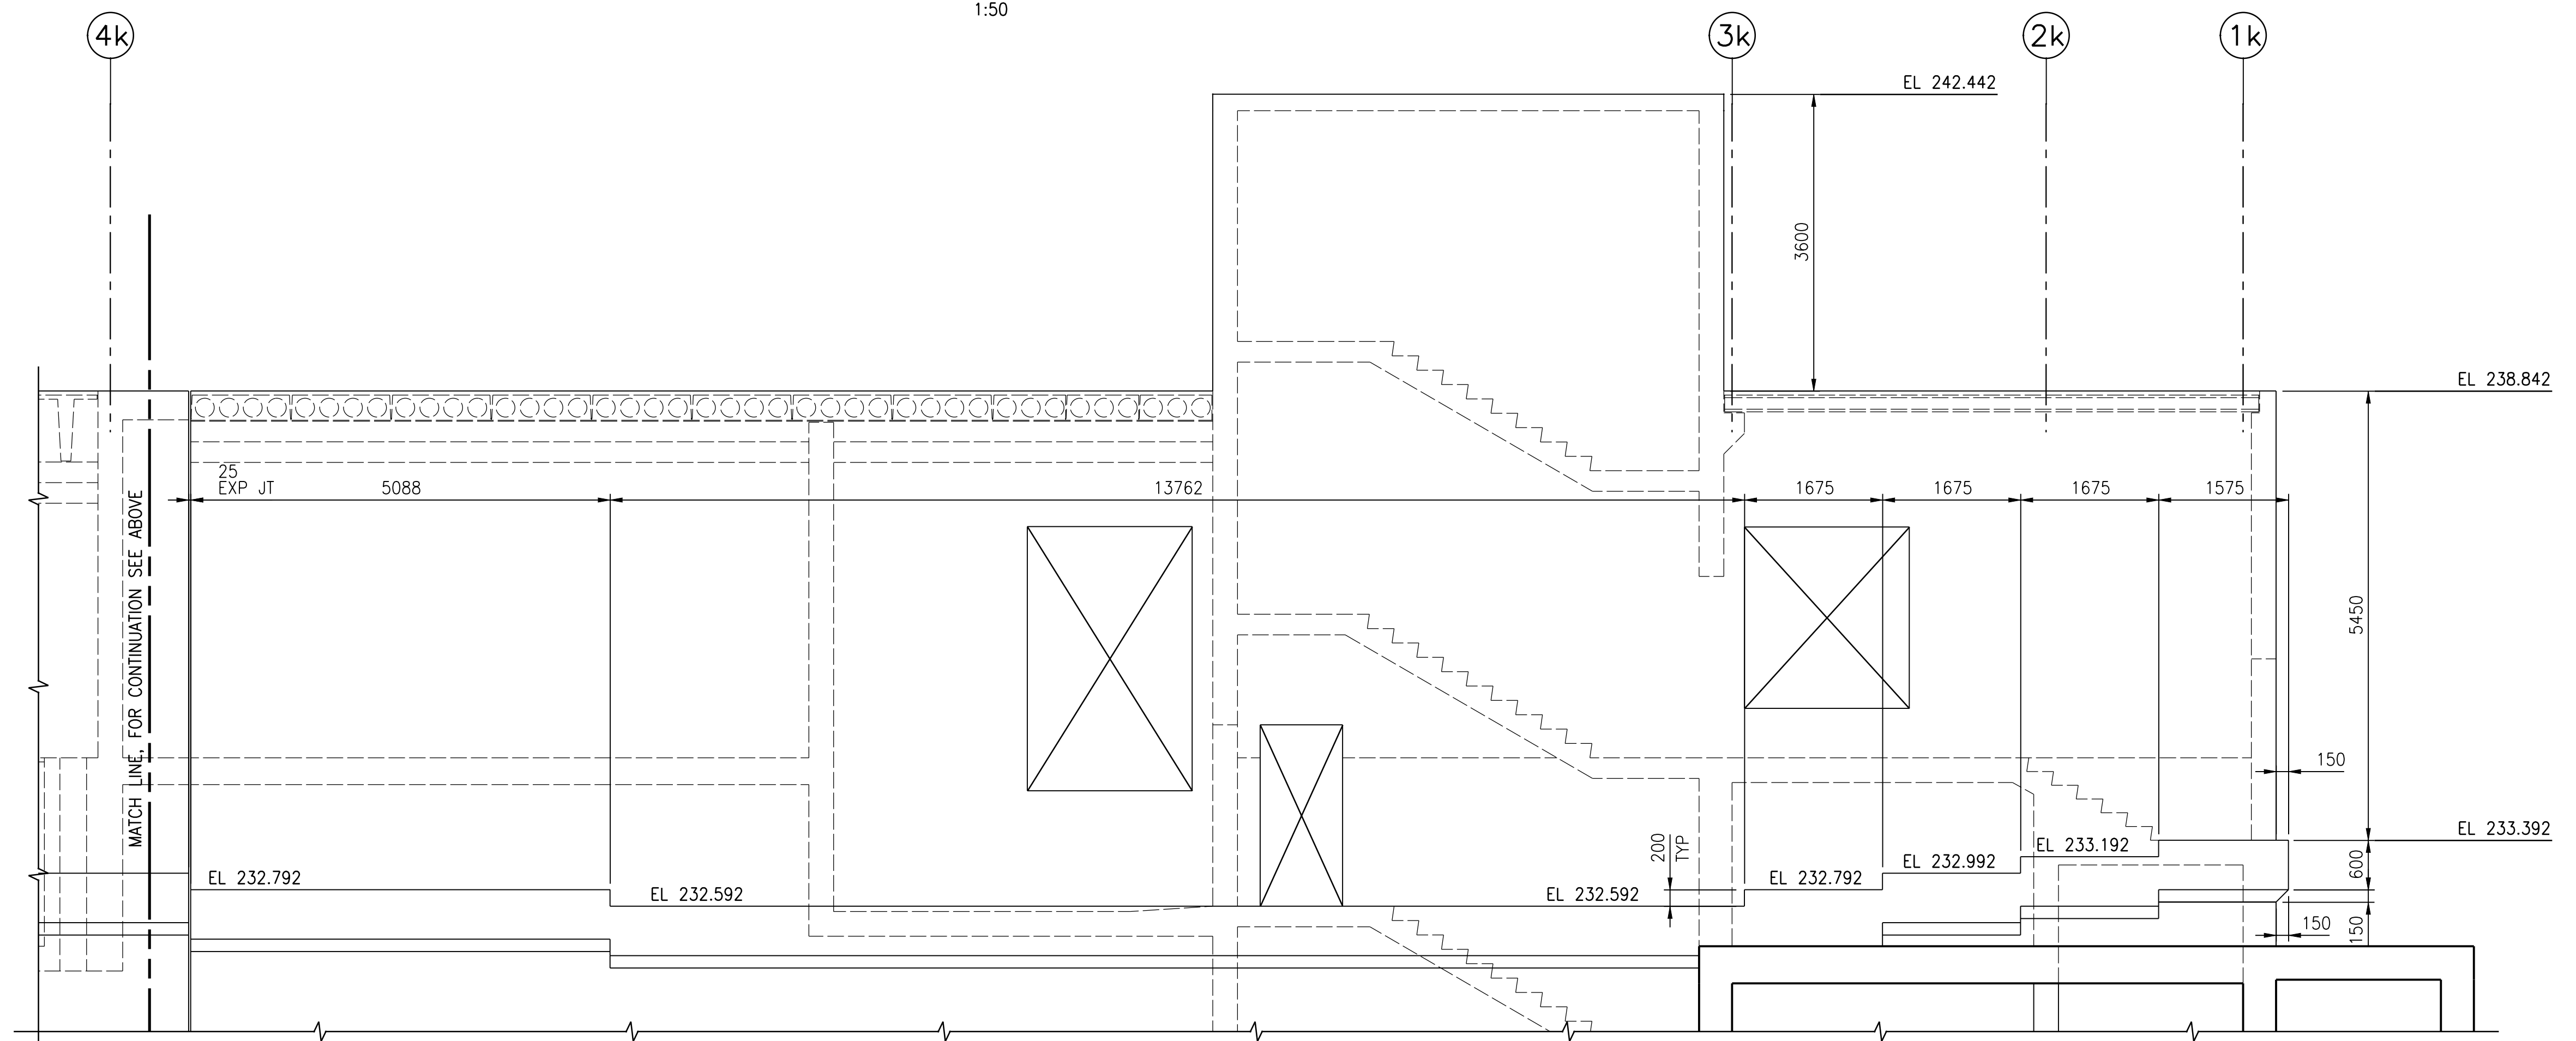


NORTH ELEVATION - PART B
1:50

- NOTES:**
- ELEVATION SHOWS LEDGE FOR EXTERIOR FACADE ONLY.
 - REFER TO DETAIL (2) FOR LEDGE.
SDTL-K003



NO.	REVISIONS	DATE	DESIGN	CHECK
00	ISSUED FOR TENDER	08/2015	G.O.	J.C.

CH2MHILL.		KCS GROUP CONSULTING	
DESIGNED BY: E. LUI	CHECKED BY: R. PARIKH	ENGINEER'S SEAL	
DRAWN BY: G. OMORI	APPROVED BY: E. LUI		
SCALE: 1:50	ISSUED FOR CONSTRUCTION BY: T. TURZAK		
DATE: 2015/08/13	DATE: 2015/08/13	CONSULTANT NO.: 474248	

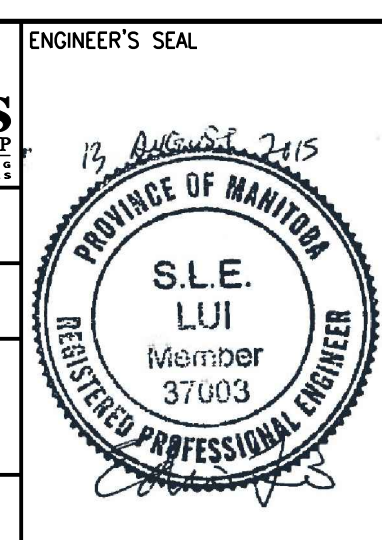

THE CITY OF WINNIPEG
WATER AND WASTE DEPARTMENT

SOUTH END WATER POLLUTION CONTROL CENTRE
SEWPCC UPGRADING/EXPANSION PROJECT
STRUCTURAL
HIGH RATE CLARIFICATION BUILDING
NORTH ELEVATION

CITY DRAWING NUMBER: 1-0102-SGAD-K020
SHEET: 00
REV: 00
SIZE: A1