


GENERAL NOTES

- A. REFER TO SCOPE OF WORK DESCRIPTION IN FRONT END SPECIFICATIONS FOR SEQUENCING.
- B. ALL ABANDONED EQUIPMENT AND SERVICES WITHIN AREA OF WORK SHALL BE REMOVED.
- C. THIS BUILDING MAY CONTAIN ASBESTOS. REFER TO FRONT END SPECIFICATIONS FOR FURTHER INFORMATION.


DEMOLITION KEYNOTES [1]

- 1. DEMOLISH AND REMOVE UPRIGHT SPRINKLER HEADS COVERING BELOW MECHANICAL EQUIPMENT AND DUCTWORK BEING REMOVED. CONFIRM EXACT LOCATIONS ON SITE.
- 2. SPRINKLERS AT HIGH LEVEL (NOT SHOWN) TO REMAIN.

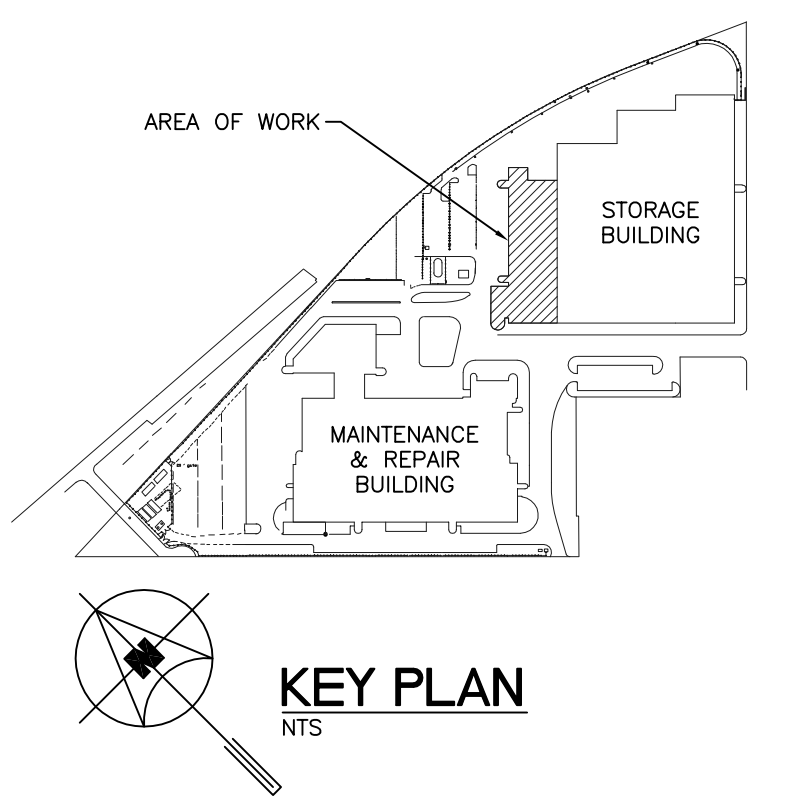

KEY PLAN

5			
4			
3			
2			
1	ISSUED FOR ADDENDUM 2	JH	20/11/15
0	ISSUED FOR CONSTRUCTION	JH	27/10/15
NO.	Description	BY	DD/MM/YY

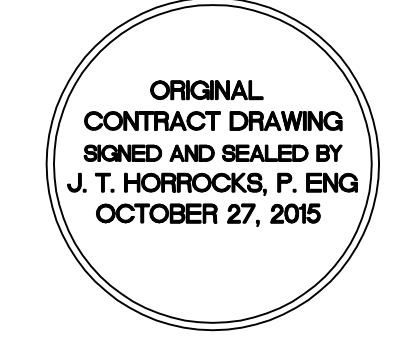

Project Title
CITY OF WINNIPEG FORT ROUGE TRANSIT BASE - SERVICE BAY AND B-SECTION VENTILATION UPGRADE
 WINNIPEG MANITOBA

Drawing Title
MAIN FLOOR PLAN - DEMOLITION - FIRE PROTECTION

Drawn By	GB/IE	Checked By	JH	Approved By	JH
Scale	AS SHOWN	Date	JULY 2014	Project No	14-194-01
Revision Number	1	Drawing Number	M1.3	Sheet Order	3 OF 11

1 MAIN FLOOR PLAN - DEMOLITION - FIRE PROTECTION
 M1.3 SCALE: 1/16" = 1'-0"