


1 WALL SECTION
A-306 1:10




2 WALL SECTION
A-306 1:10

1	2017.02.17	ISSUED FOR CONSTRUCTION
No.	DATE	REVISION / ISSUANCE

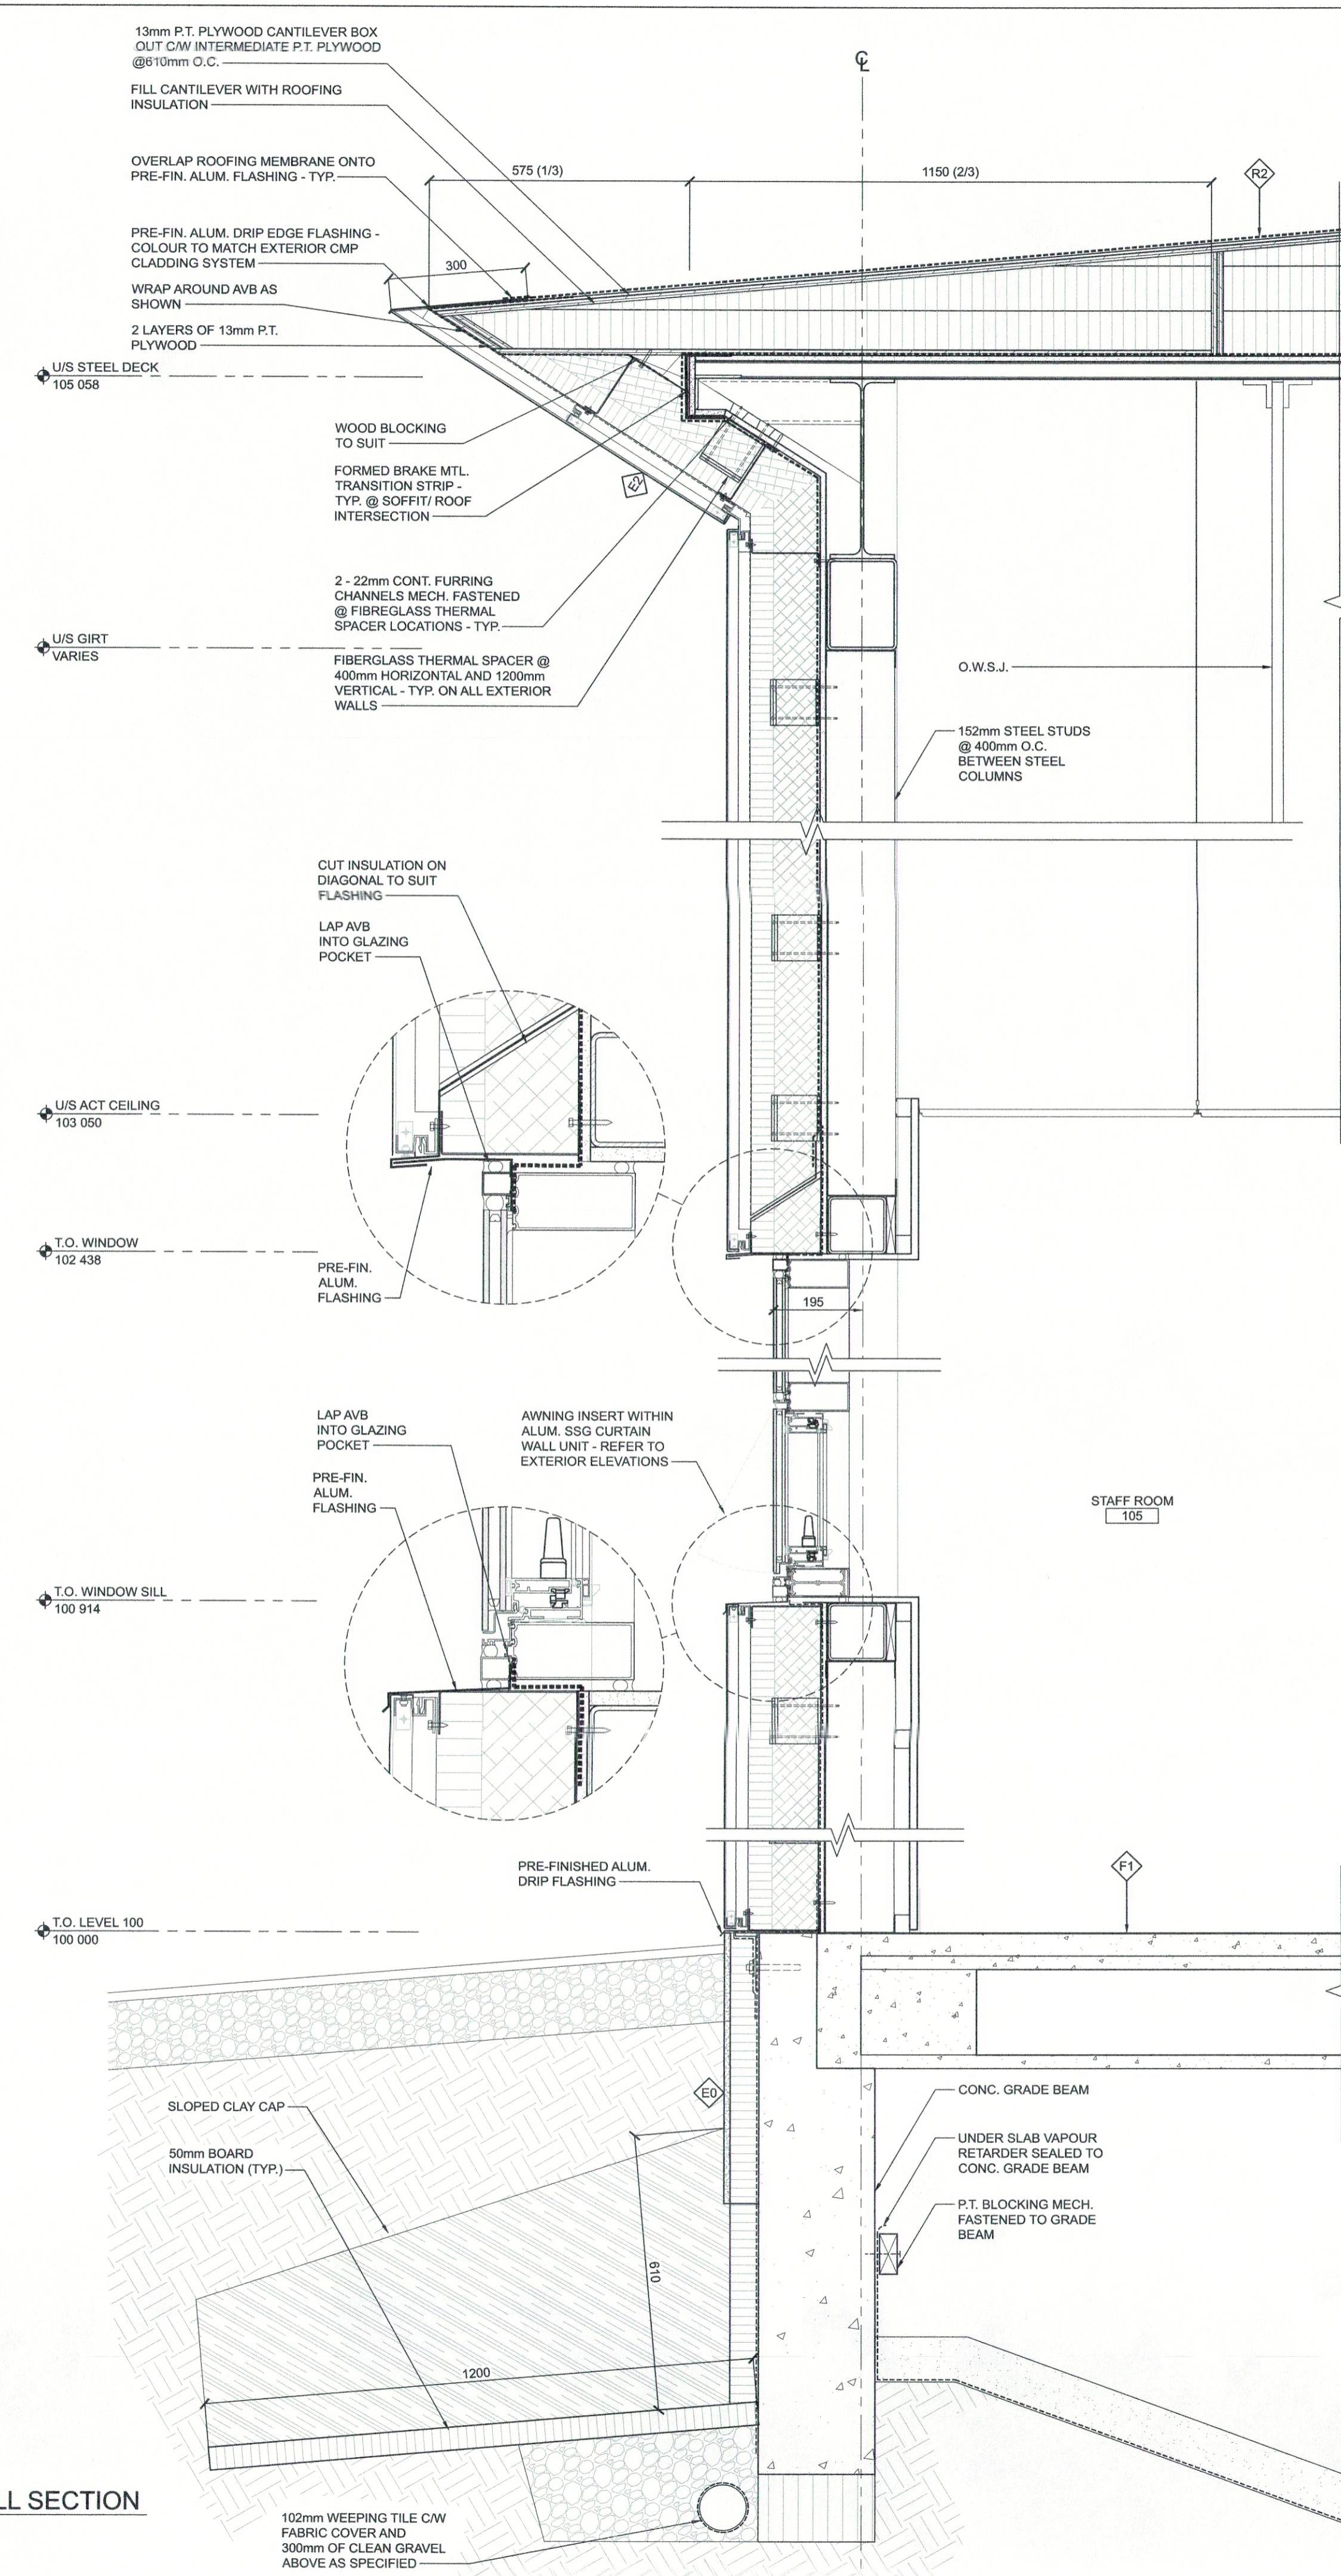

Architect
Cibinel Architecture Ltd
560 ACADEMY ROAD, WINNIPEG, MB R3N 0E3

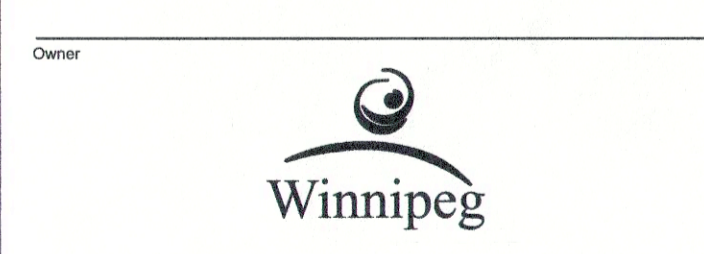

Project
TRANSCONA LIBRARY
1500 PLESSIS ROAD, WINNIPEG, MB

Sheet Title
WALL SECTIONS

Sheet No.
1487

Sheet
A-306