



1 WALL SECTION
A-307 1:10

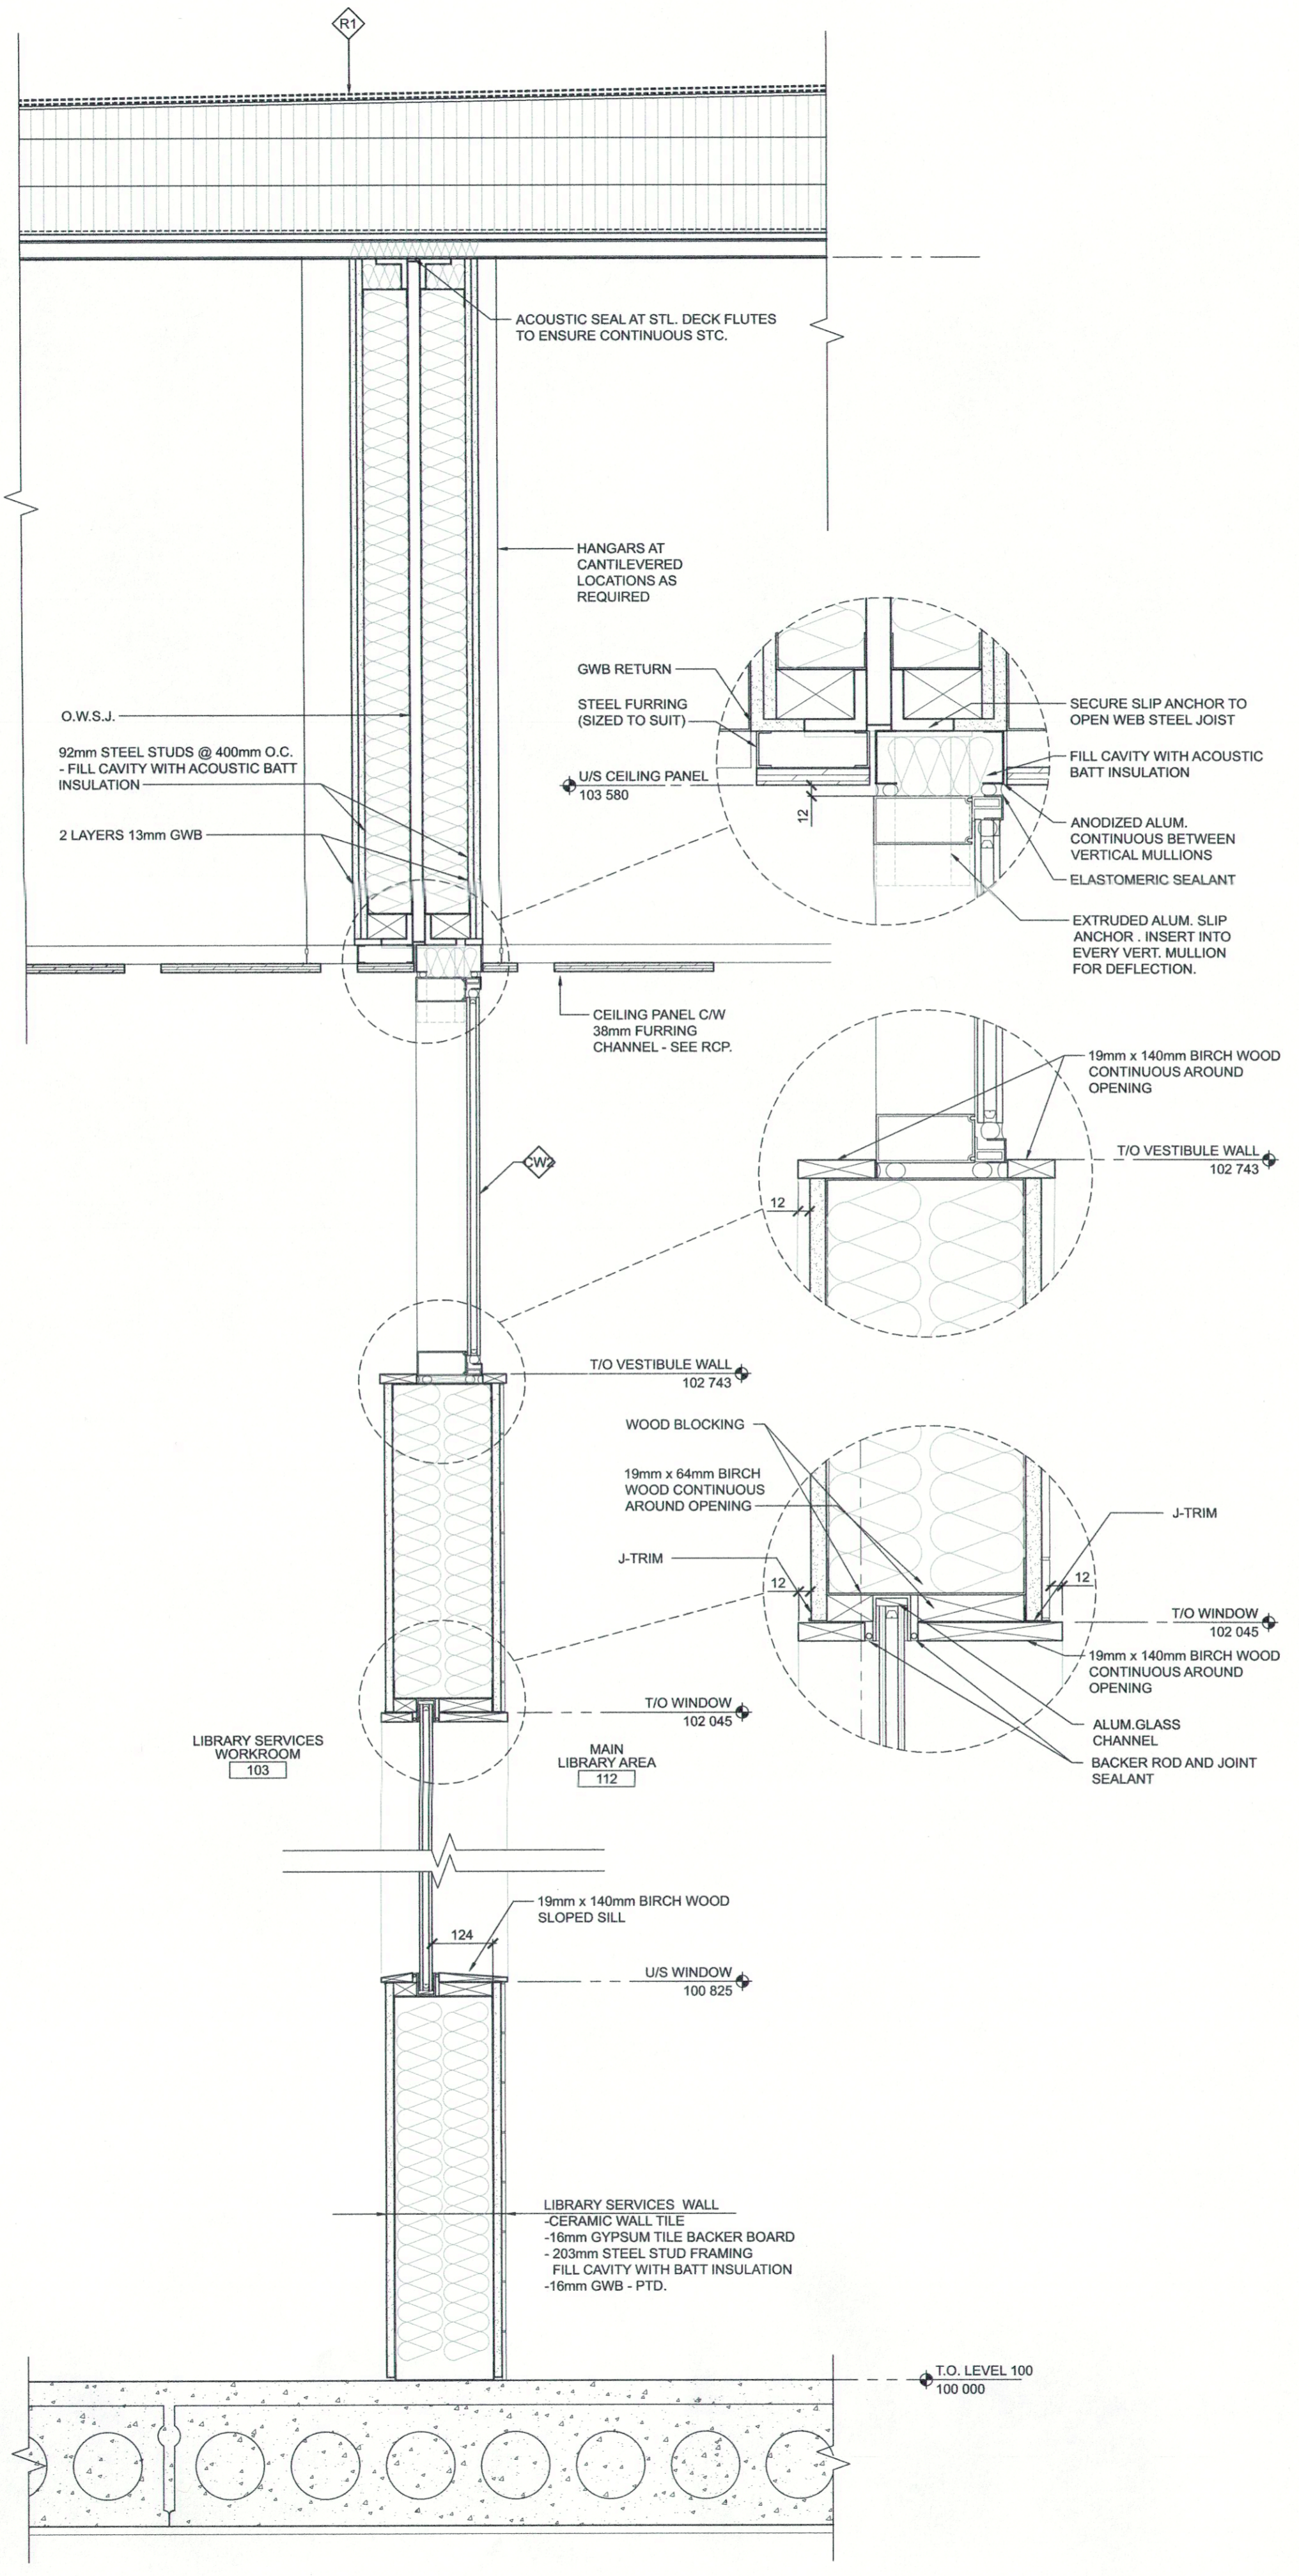


2 WALL SECTION
A-307 1:10

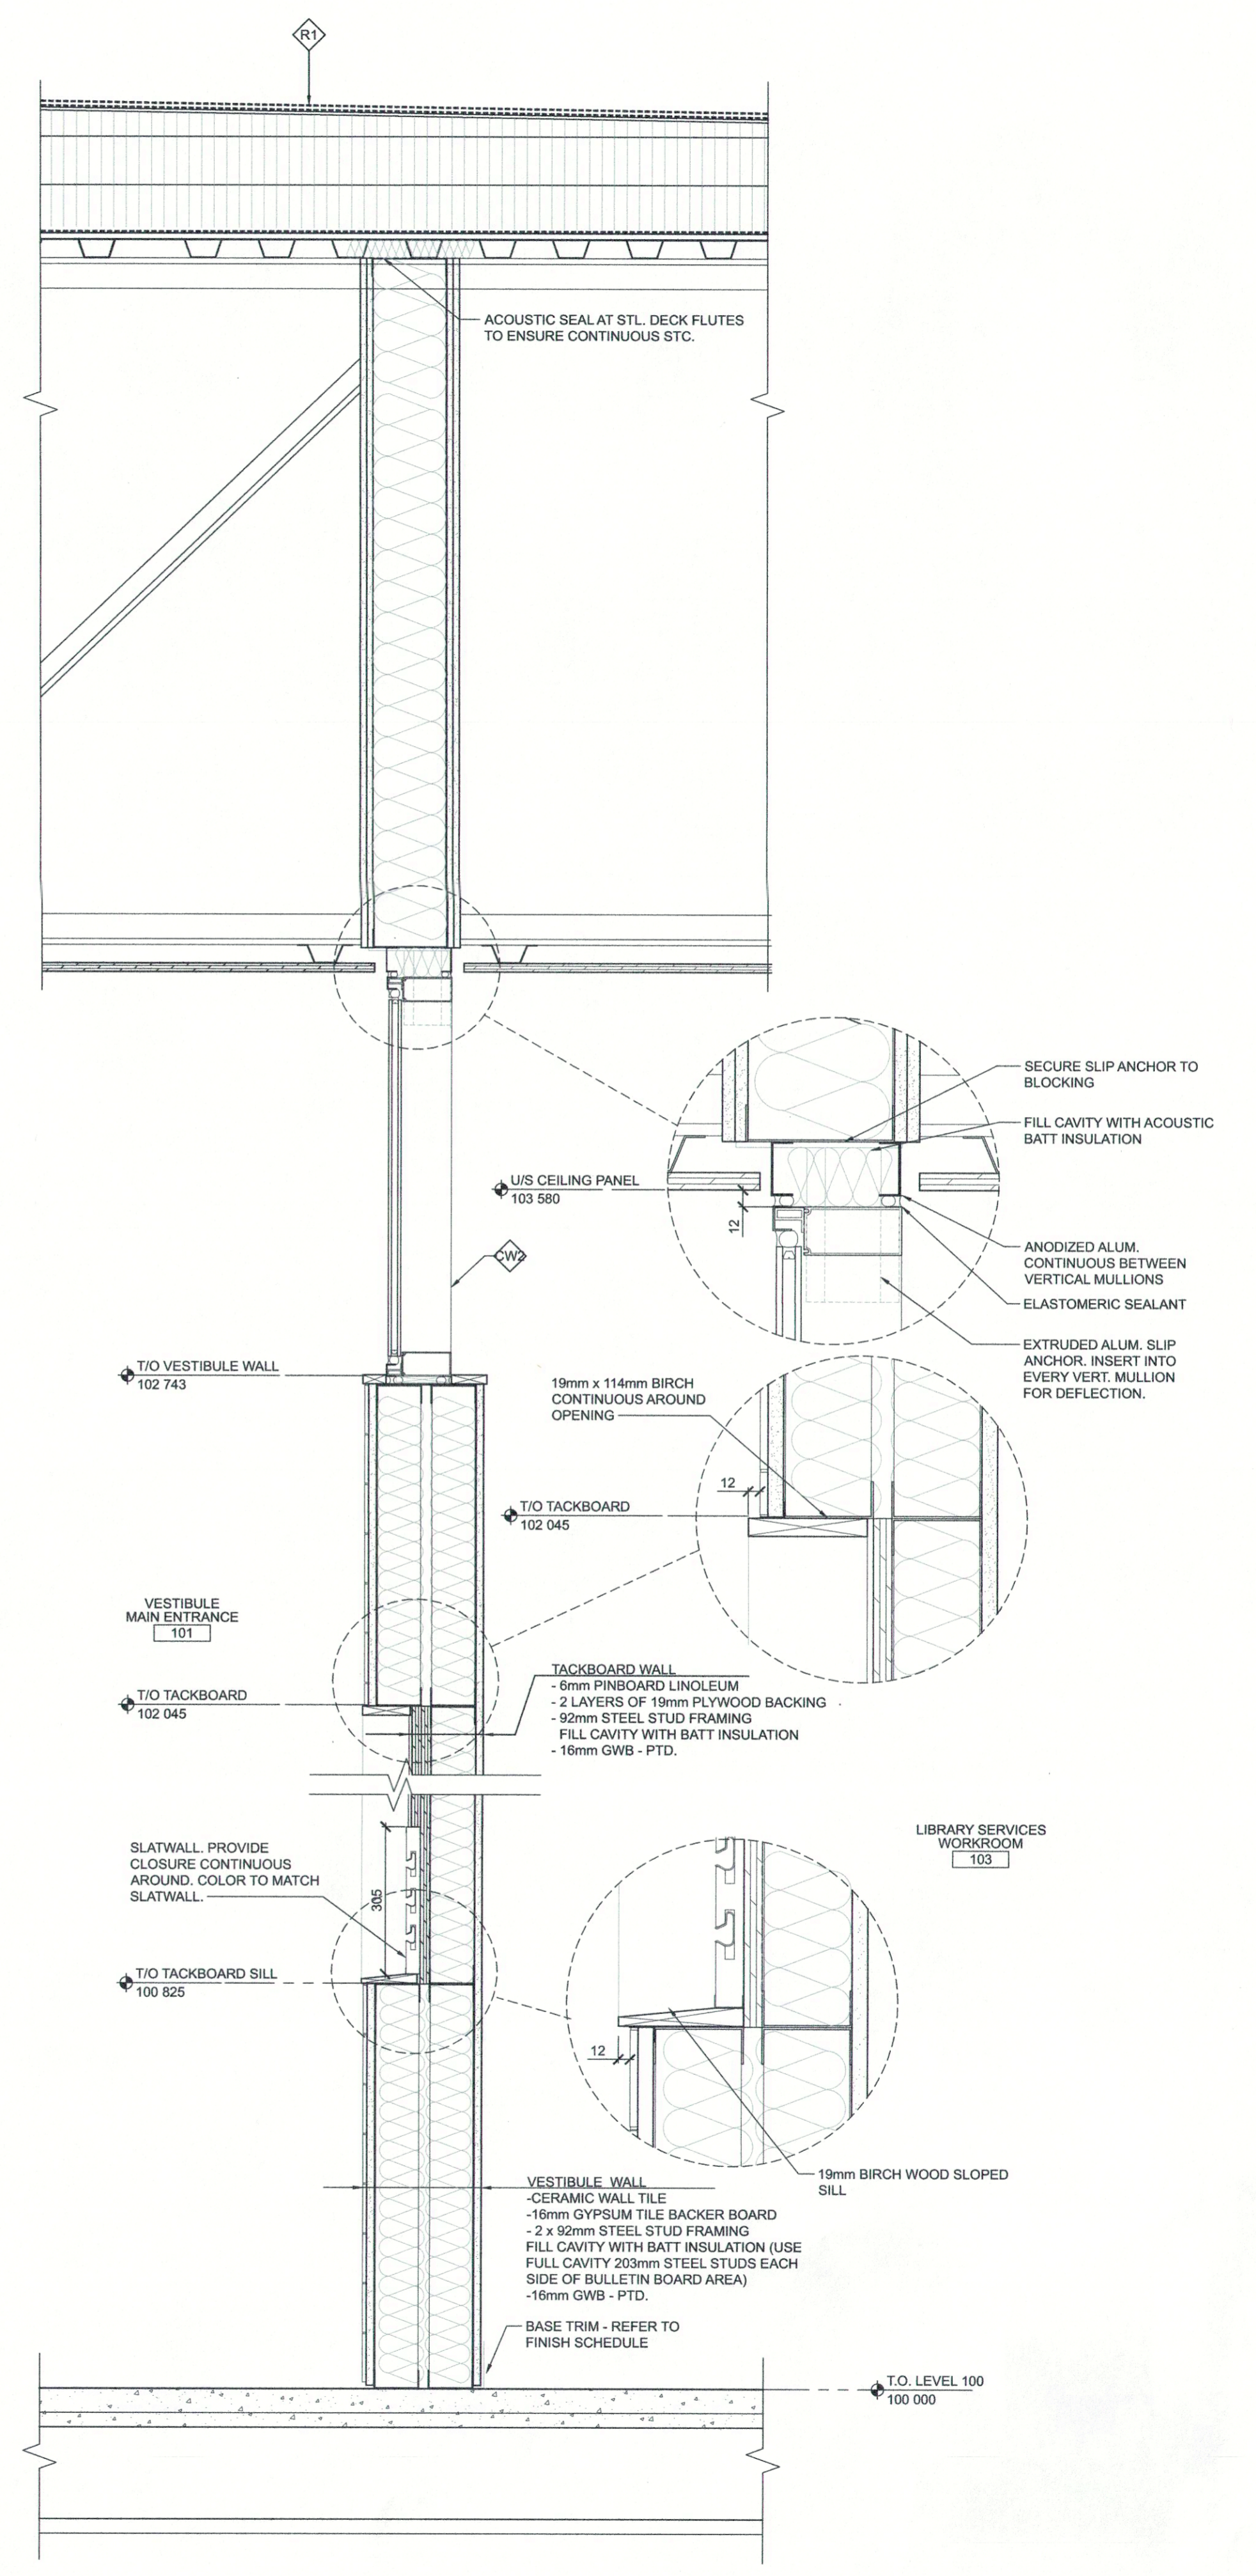

3 WALL SECTION
A-307 1:10

1 2017.02.17 ISSUED FOR CONSTRUCTION
No. DATE REVISION / ISSUANCE

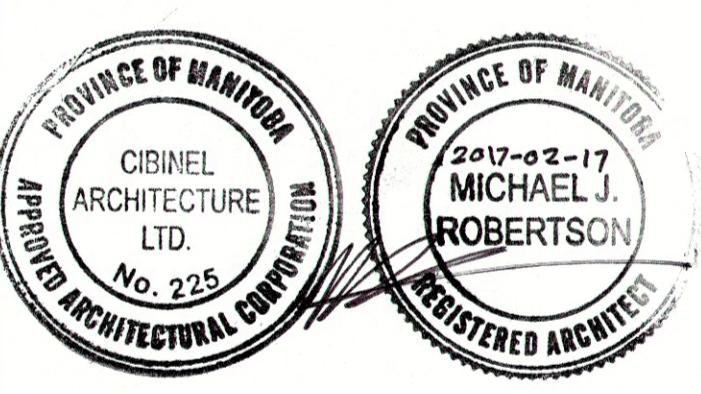

Architect
Cibinel Architecture Ltd
560 ACADEMY ROAD, WINNIPEG, MB R3N 0E3



Owner
TRANSCONA LIBRARY
1500 PLESSIS ROAD, WINNIPEG, MB

Sheet Title
WALL SECTIONS

Project No. 1487
Sheet **A-307**

