


Issue / rev.

0	2016.12.08	ISSUED FOR CONSTRUCTION
#	date	issue notes

professional seals

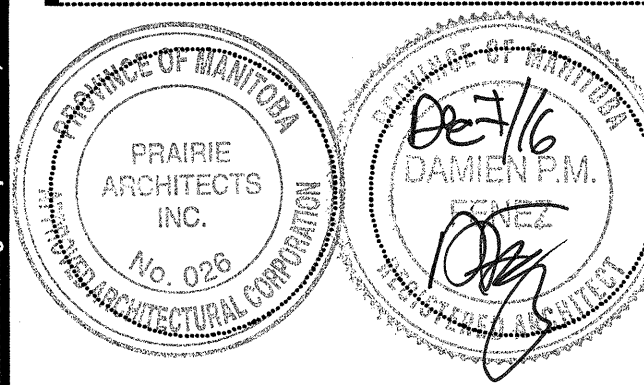

project information

SEVEN OAKS POOL RENOVATION & ADDITION

444 ADSUM DRIVE
WINNIPEG, MB
CANADA

client

CITY OF WINNIPEG
4TH FLOOR - 85 KING ST.
WINNIPEG, MB

drawing information

WALL SECTIONS

drawn by: LW/JDB

approved by: DF

scale: 1:25

date issued: 2016.12.08

proj. #: 2014.66

rev. #: R-0

A4 08

This drawing must not be scaled. The contractor shall verify all dimensions and other data on site prior to commencement of work. All discrepancies, errors, and omissions are to be reported to the architect. Printing and reproduction of drawings or any part thereof without the permission of the architect and owner shall be prohibited. All rights are reserved to the architect on request.

