


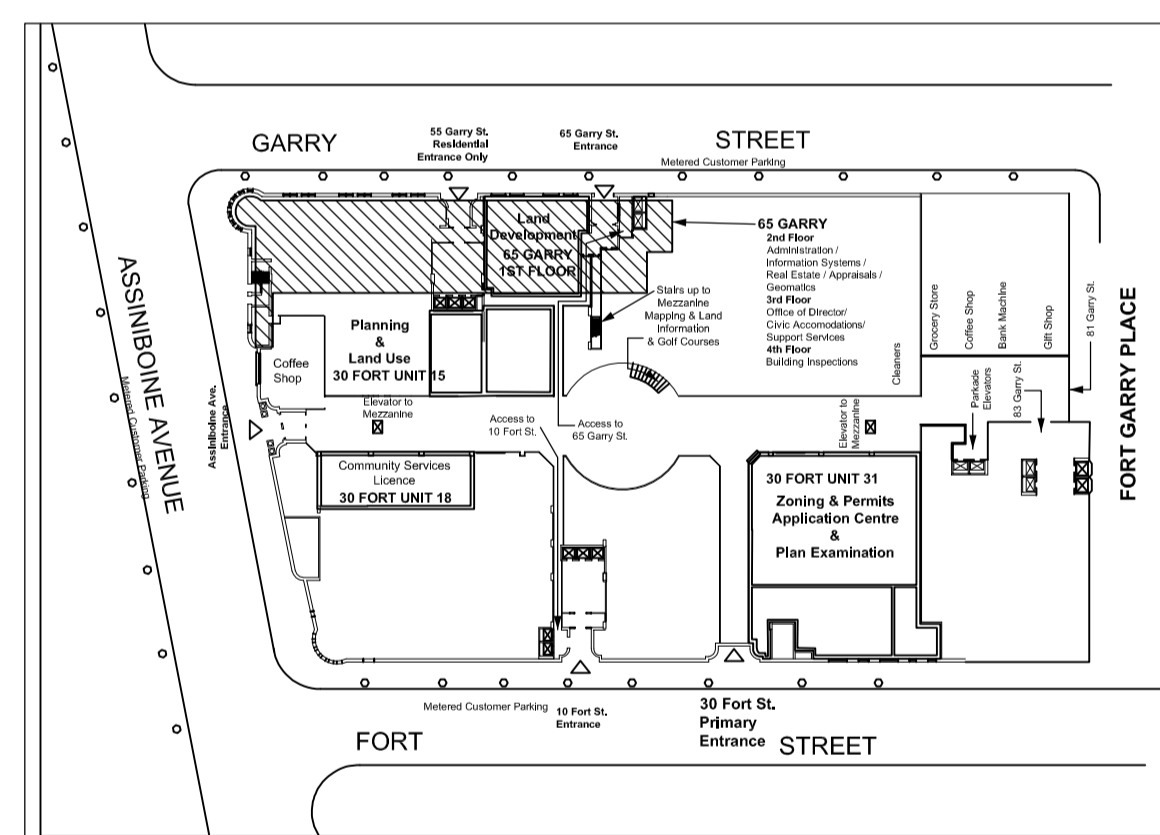

KEY PLAN  
SCALE: N.T.S.

DRAWING LIST	
SHEET No:	SHEET TITLE
A0	KEY PLAN: DRAWING LIST
A1	DEMOLITION PLAN
A2	NEW CONSTRUCTION ; MATERIAL LIST; ELEVATION
A3	REFLECTED CEILING PLAN
E1	ELECTRICAL, POWER, DATA, COMMUNICATION DEMOLITION AND RENOVATION PLAN
E2	LIGHTING AND PUBLIC ADDRESS DEMOLITION AND RENOVATION PLAN
E3	POWER, DATA, COMMUNICATION SPECIFICATIONS
M1	MECHANICAL DEMOLITION AND RENOVATION PLAN



65 GARRY STREET -PARTIAL 4TH FLOOR PLAN  
SCALE: N.T.S.

No.	REVISION/DESCRIPTION	BY	DATE
00	ISSUED FOR CONSTRUCTION	JWF	2016.11.30

SEAL

DRAWN	CHECKED	DESIGNED	APPROVED
JWF			
DATE: 2016.11.30	USER APPROVAL		

THE CITY OF WINNIPEG  
PLANNING, PROPERTY AND DEVELOPMENT DEPARTMENT  
MUNICIPAL ACCOMMODATIONS DIVISION  
3-65 GARRY STREET, R3C 4K4

PROJECT  
FORT GARRY PLACE  
FOURTH FLOOR OFFICE RENOVATION

65 GARRY STREET  
SHEET TITLE  
KEY PLAN/AREA OF WORK

SCALE	PROJECT No:	SHEET No:
AS SHOWN	2016-169	A0