


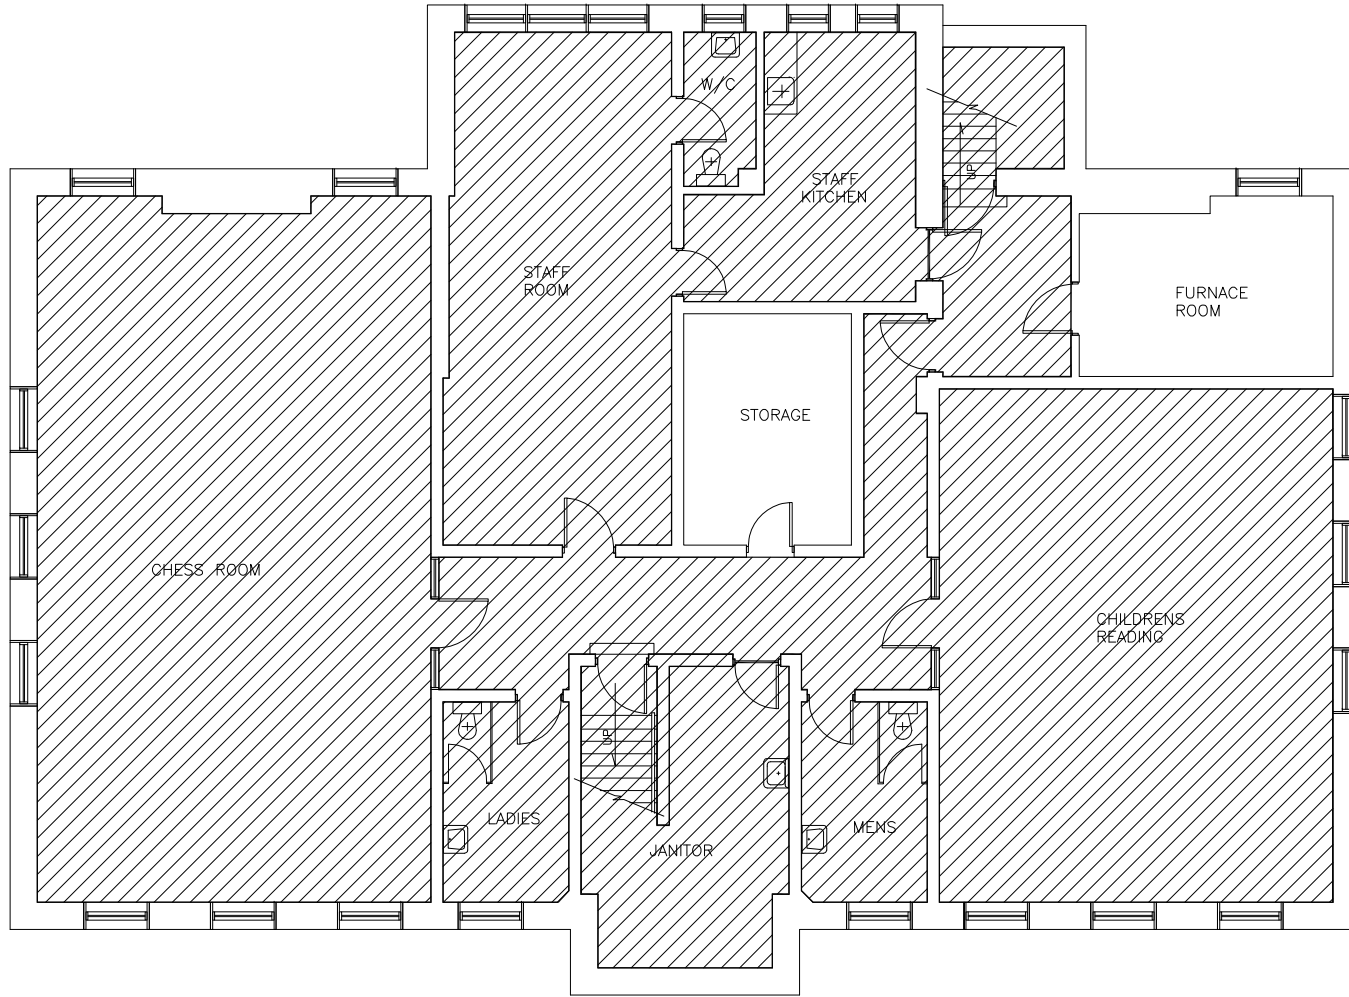

NOTES:



**20 WESTGATE
CORNISH LIBRARY
BASEMENT FLOOR PLAN**



**AREA TO BE CLEANED
3,280 sq.ft.**

FLOOR PLAN UPDATED AUG. 29/94

REVISION	DESCRIPTION	BY	DATE

DRAWN BY	TC	CHECKED BY	APPROVED

DATE: 2010.03.03
 USER APPROVAL
 THE CITY OF WINNIPEG
 PLANNING, PROPERTY AND
 DEVELOPMENT DEPARTMENT
 3-65 GARRY STREET
 R3C 4K4
 PROJECT

CORNISH LIBRARY

20 WESTGATE

SHEET TITLE
 BASEMENT FLOOR PLAN
 AREAS TO CLEAN

0020WE0B

SCALE: N.T.S. SHEET NO. 189-2016 SHEET NO. A1