


Address 56 MAPLE Project No. Description SECOND FLOOR PLAN Date File Name 0056MP02.DWG




NOTES :

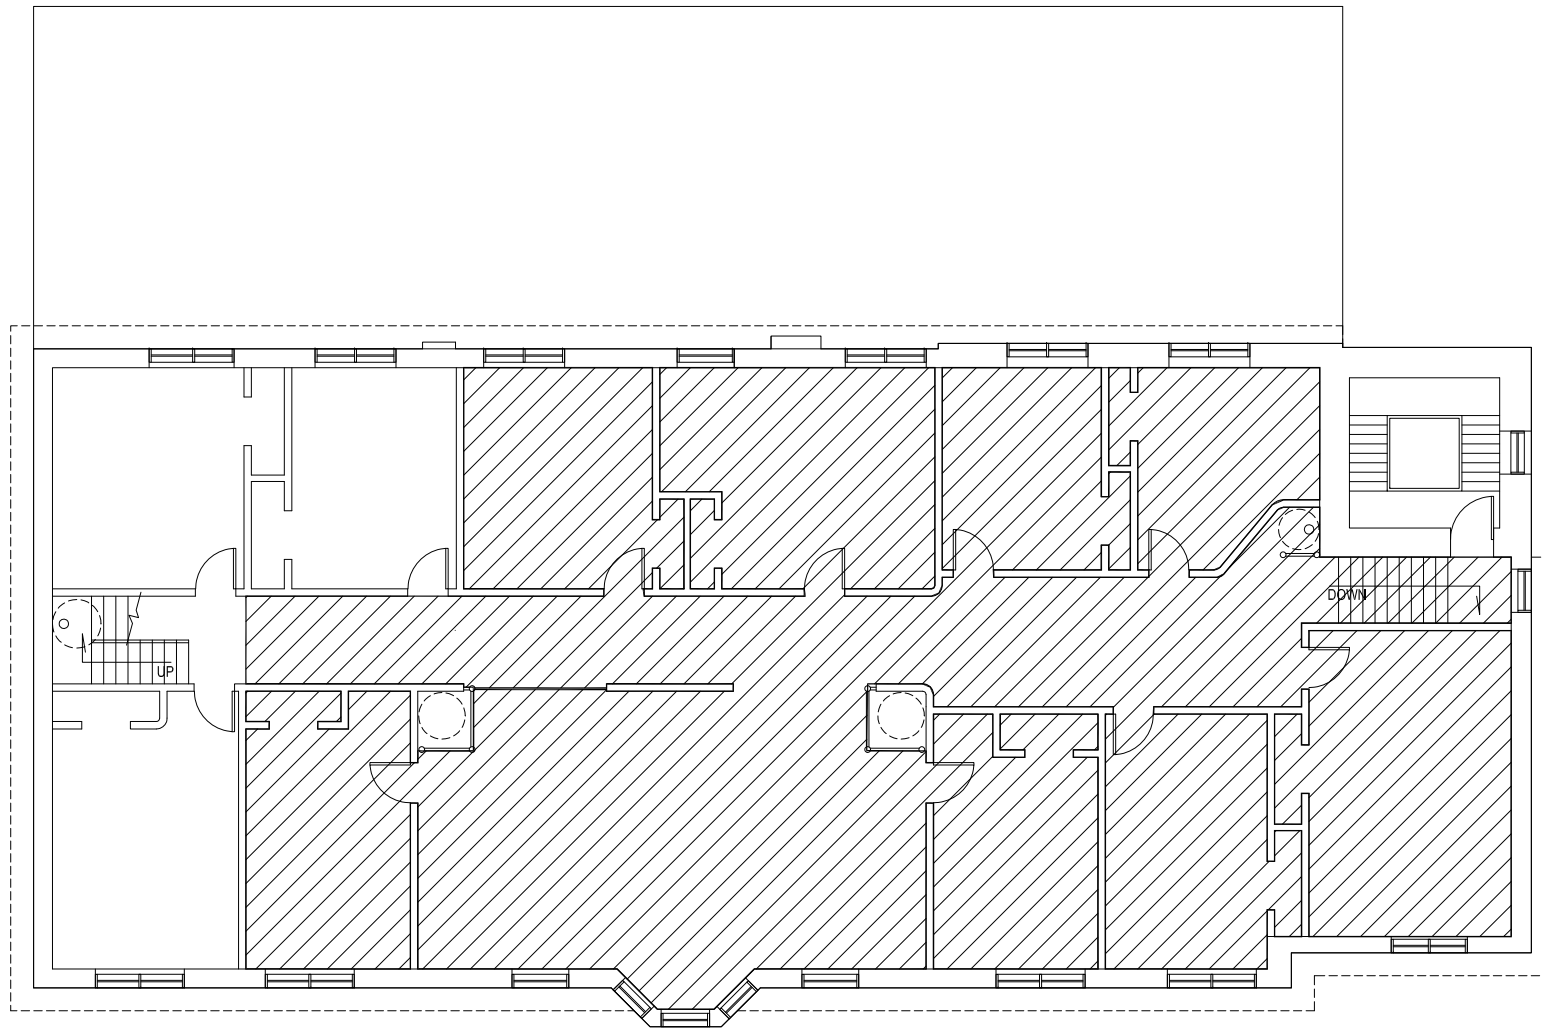


SECOND FLOOR PLAN

AREA TO CLEAN = 2,426 sq.ft.

 

NO.	REVISION/DESCRIPTION	BY	DATE
SEALS			

DRAWN BY	TC	CHECKED BY	APPROVED
DATE	2016.03.09	USER APPROVAL	


 THE CITY OF WINNIPEG
 PLANNING, PROPERTY AND
 DEVELOPMENT DEPARTMENT
 3-65 GARRY STREET
 R3C 4K4

PROJECT

FIRE HALL MUSEUM
56 MAPLE

SHEET TITLE
SECOND FLOOR PLAN
CLEANING AREA

0056MP02

SCALE	BID OPP. #	SHEET NO.
NOT TO SCALE	189-2016	A2