



NOTES:

File Name



Date

Sheet no.

Description

Project No.

Address

 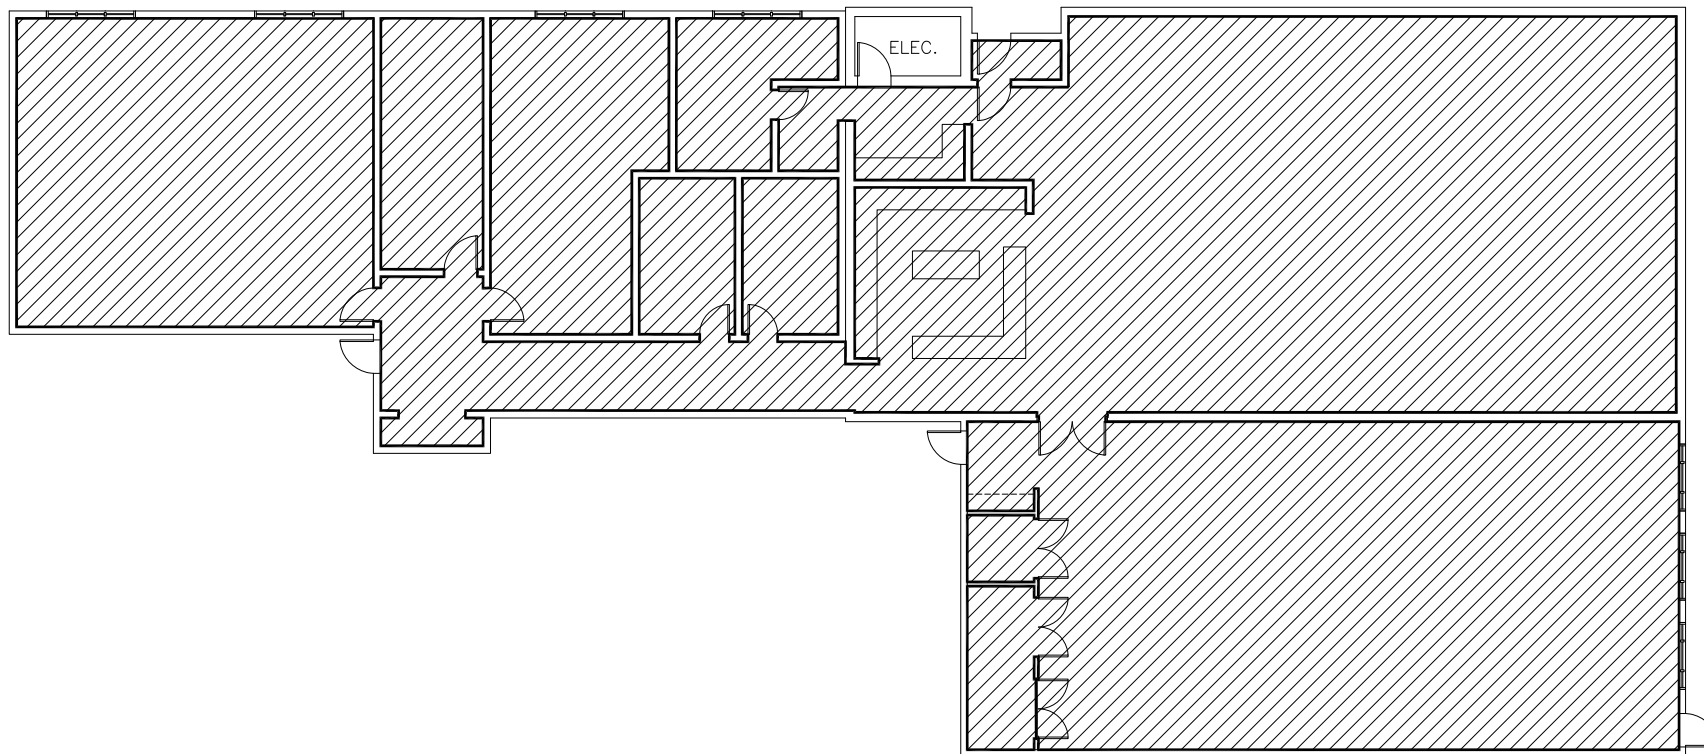

AREA TO BE CLEANED

6,665 sq.ft.

SENIOR CITIZEN CENTRE

180 POPLAR

FLOOR PLAN NOT FIELD CHECKED

NO.	REVISION/DESCRIPTION	BY	DATE

SEALS

DRAWN BY	TC	CHECKED BY	APPROVED

DATE 2016.03.10

USER APPROVAL



THE CITY OF WINNIPEG
 PLANNING, PROPERTY AND
 DEVELOPMENT DEPARTMENT
 3-65 GARRY STREET
 R3C 4K4

SENIOR CITIZEN CENTRE
 SECTION D7
 180 POPLAR

SHEET TITLE
 MAIN FLOOR PLAN
 AREAS TO CLEAN

0180PO01

SCALE	BID OFF. NO.	SHEET NO.
N.T.S.	189-2016	A1