



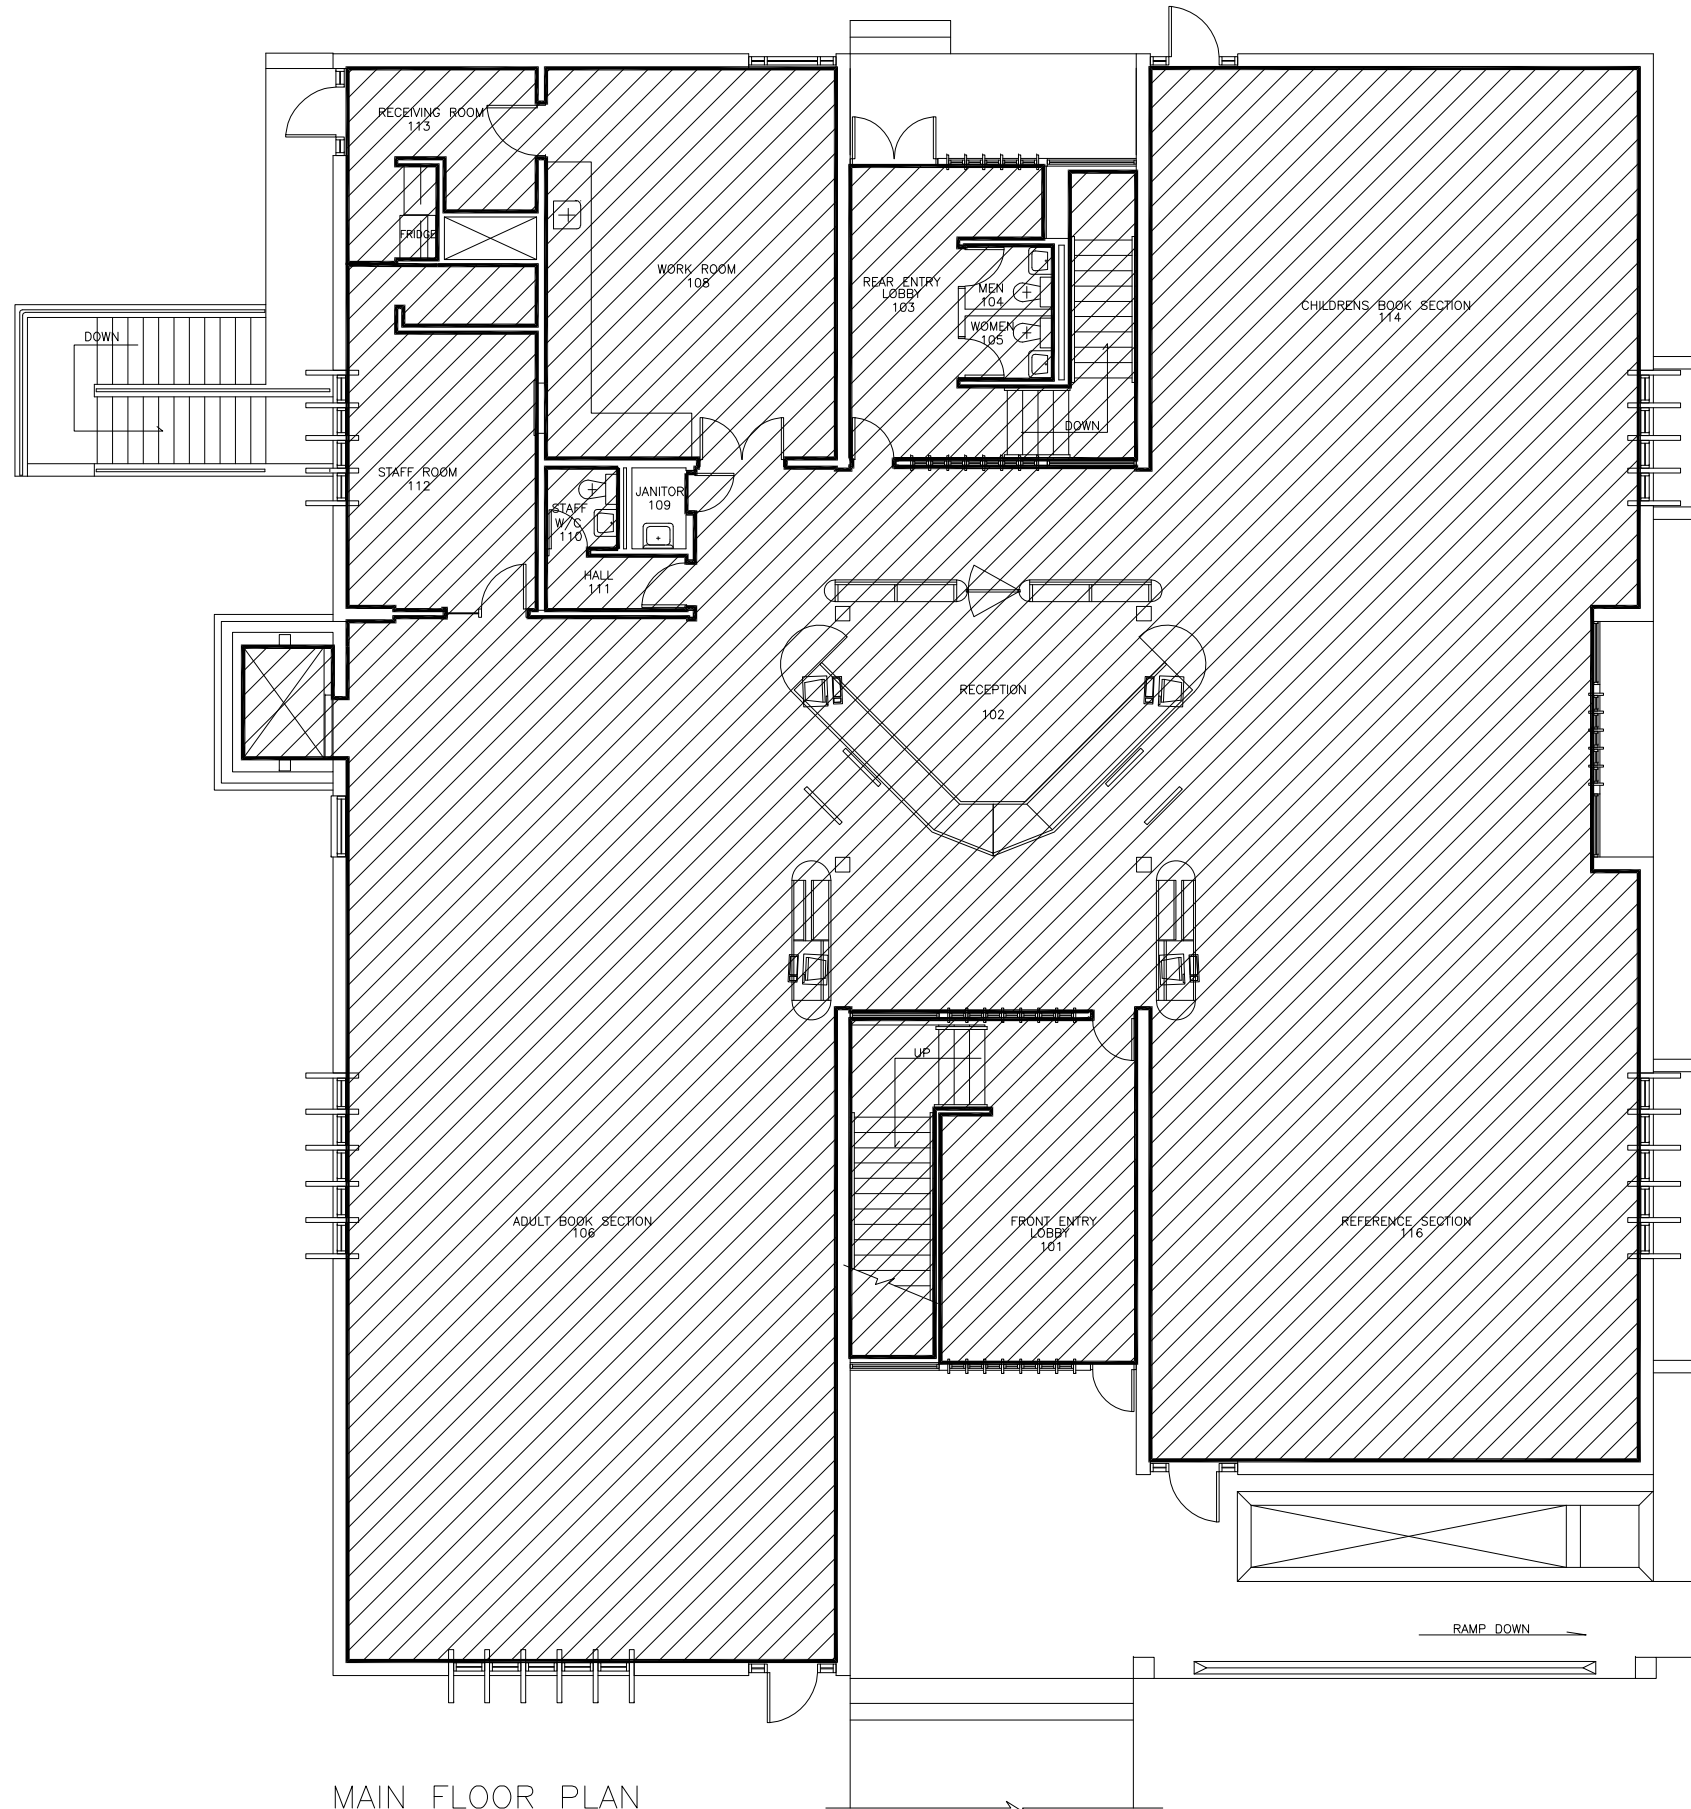

NOTES :

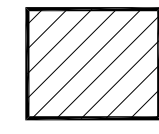

 AREA TO BE CLEANED  
6,353 sq.ft.

MAIN FLOOR PLAN

FLOOR PLAN UPDATED OCT. 99

NO.	REVISION/DESCRIPTION	BY	DATE
SEALS			

DRAWN BY	TC	CHECKED BY	APPROVED
DATE	2016.03.10	USER	APPROVAL



THE CITY OF WINNIPEG  
PLANNING, PROPERTY AND  
DEVELOPMENT DEPARTMENT  
3-65 GARRY STREET  
R3C 4K4

PROJECT WEST KILDONAN LIBRARY

365 JEFFERSON AVENUE

SHEET TITLE MAIN FLOOR PLAN  
AREAS TO CLEAN

0365JF01

SCALE	PROJECT NO.	SHEET NO.
N.T.S.	189-2016	A2