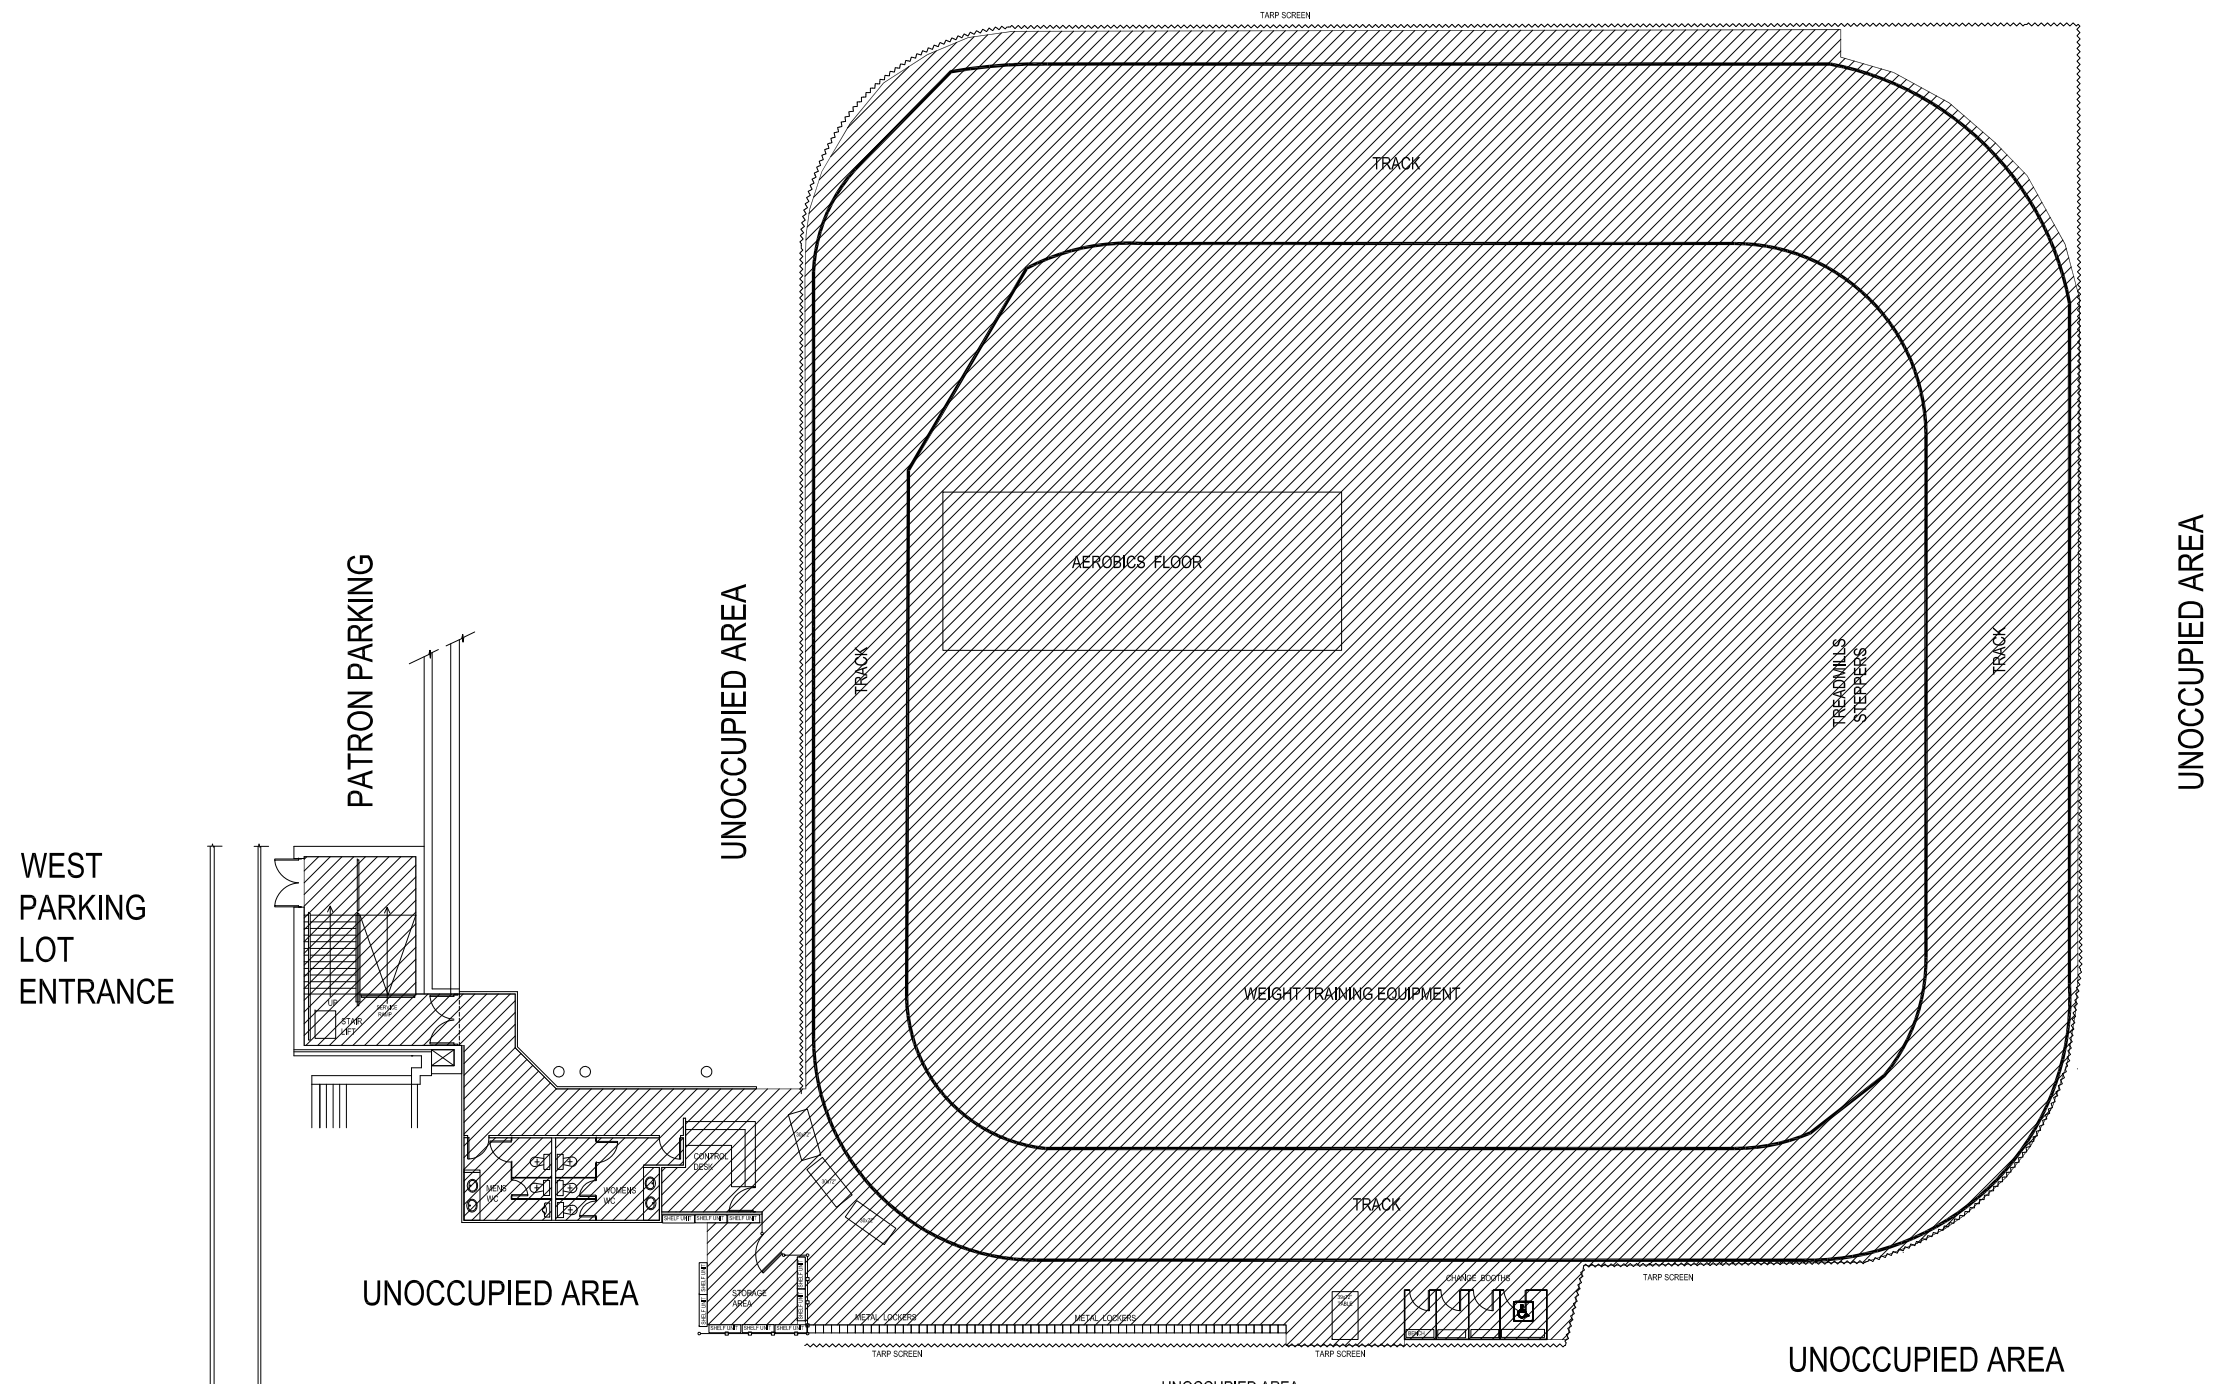

 


NOTES:
THESE DRAWINGS SHALL NOT BE SCALED.
THE CONTRACTOR SHALL VERIFY THE SITE AND VERIFY ALL DIMENSIONS, DATA AND
DETAILS BEFORE BEGINNING WORK.



 TARP SCREEN
 CHAIN LINK FENCE

AREA TO CLEAN= 26,008 sq.ft 



1400 ROTHESAY
 ROTHESAY FITNESS CENTRE
 PARTIAL CRAWSPACE
 OF CHIEF PEGUIS SCHOOL
 2008.01.31

NO.	REVISION/DESCRIPTION	BY	DATE
SEALS			

DRAWN BY	DATE	CHECKED BY	APPROVED
	2016.03.11		

 THE CITY OF WINNIPEG
 PLANNING, PROPERTY AND
 DEVELOPMENT DEPARTMENT
 345 GARRY STREET
 R3C 4K4

PROJECT CHIEF PEGUIS SCHOOL
 ROTHESAY FITNESS CENTRE

1400 ROTHESAY

SHEET TITLE
 PARTIAL CRAWL SPACE FLOOR PLAN
 AREAS TO CLEAN

SCALE	PROJECT NO.	SHEET NO.
N.T.S.	189-2016	A1

1400R00B