




1 INTERIOR ELEVATION - SELF-CHECKOUT 102 - A  
3/8" = 1'-0"

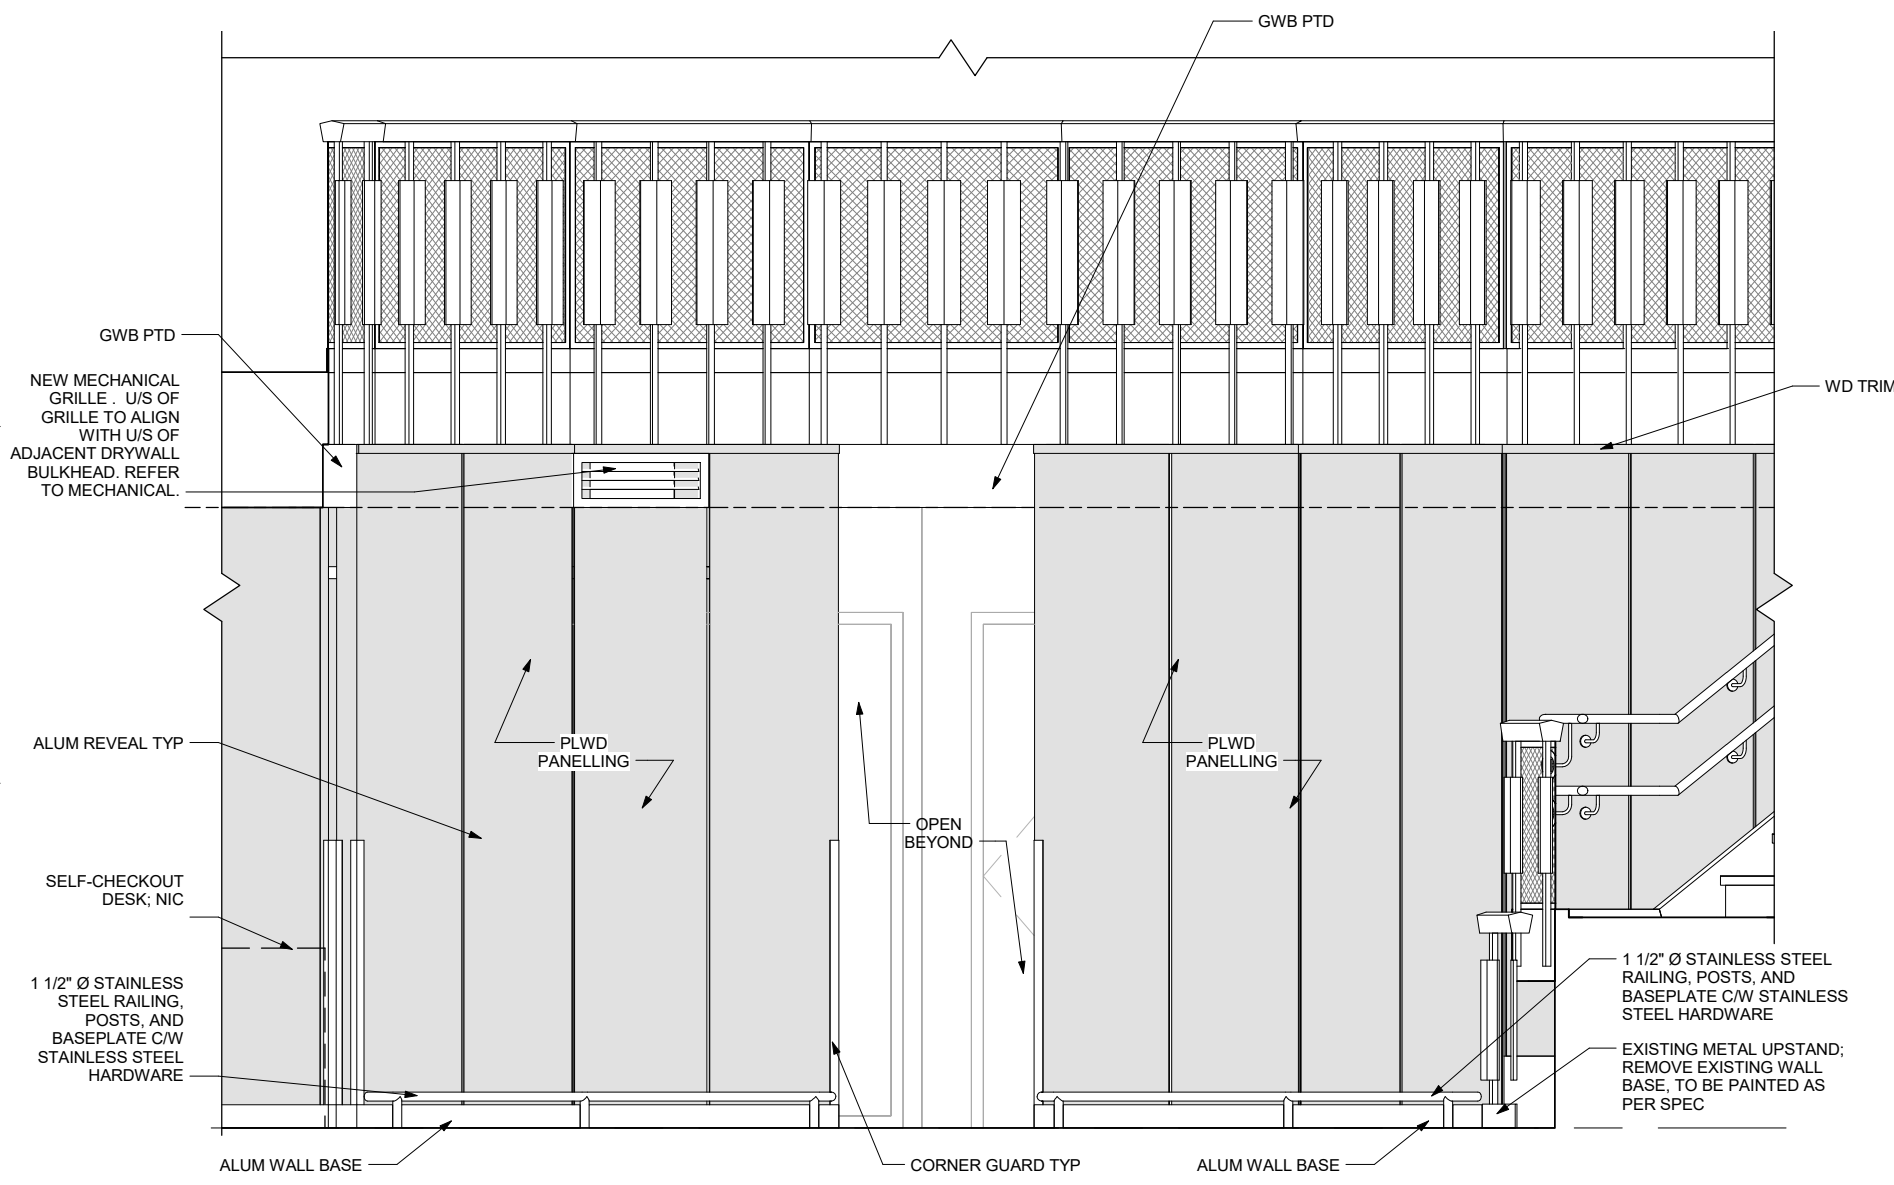


5 INTERIOR ELEVATION - FRONT DESK 102 - B  
3/8" = 1'-0"

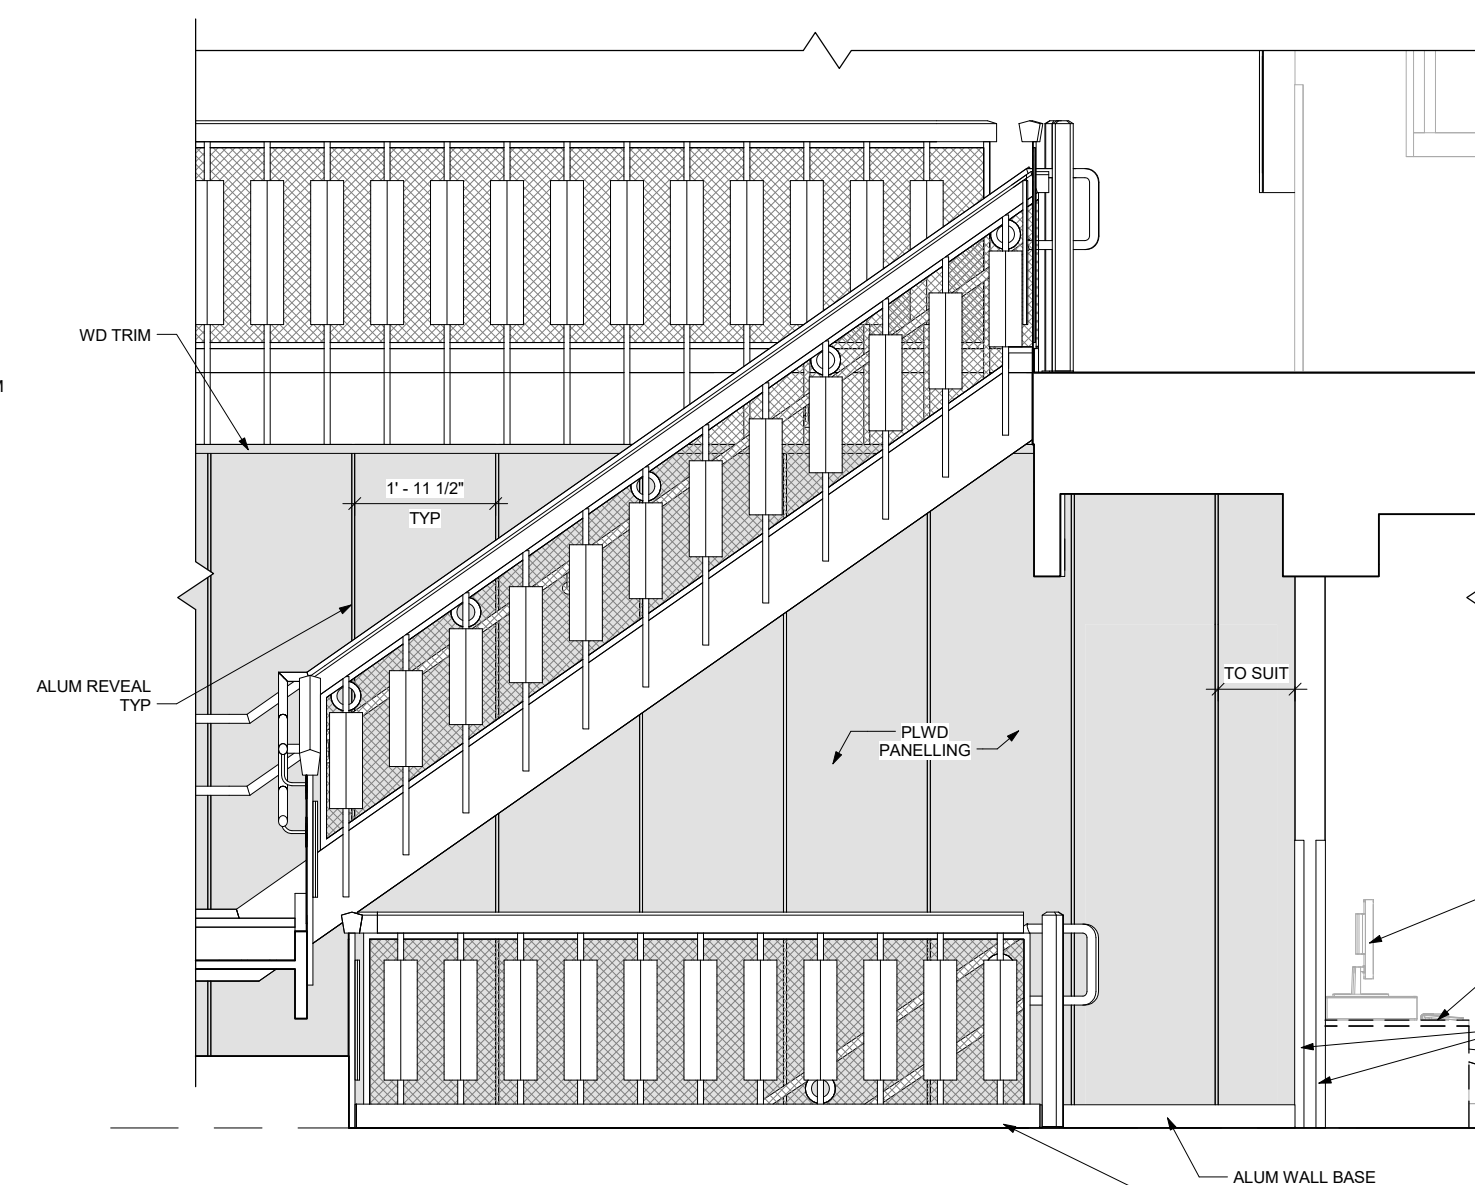


6 INTERIOR ELEVATION - PHOTOCOPIER - 102 - C  
3/8" = 1'-0"

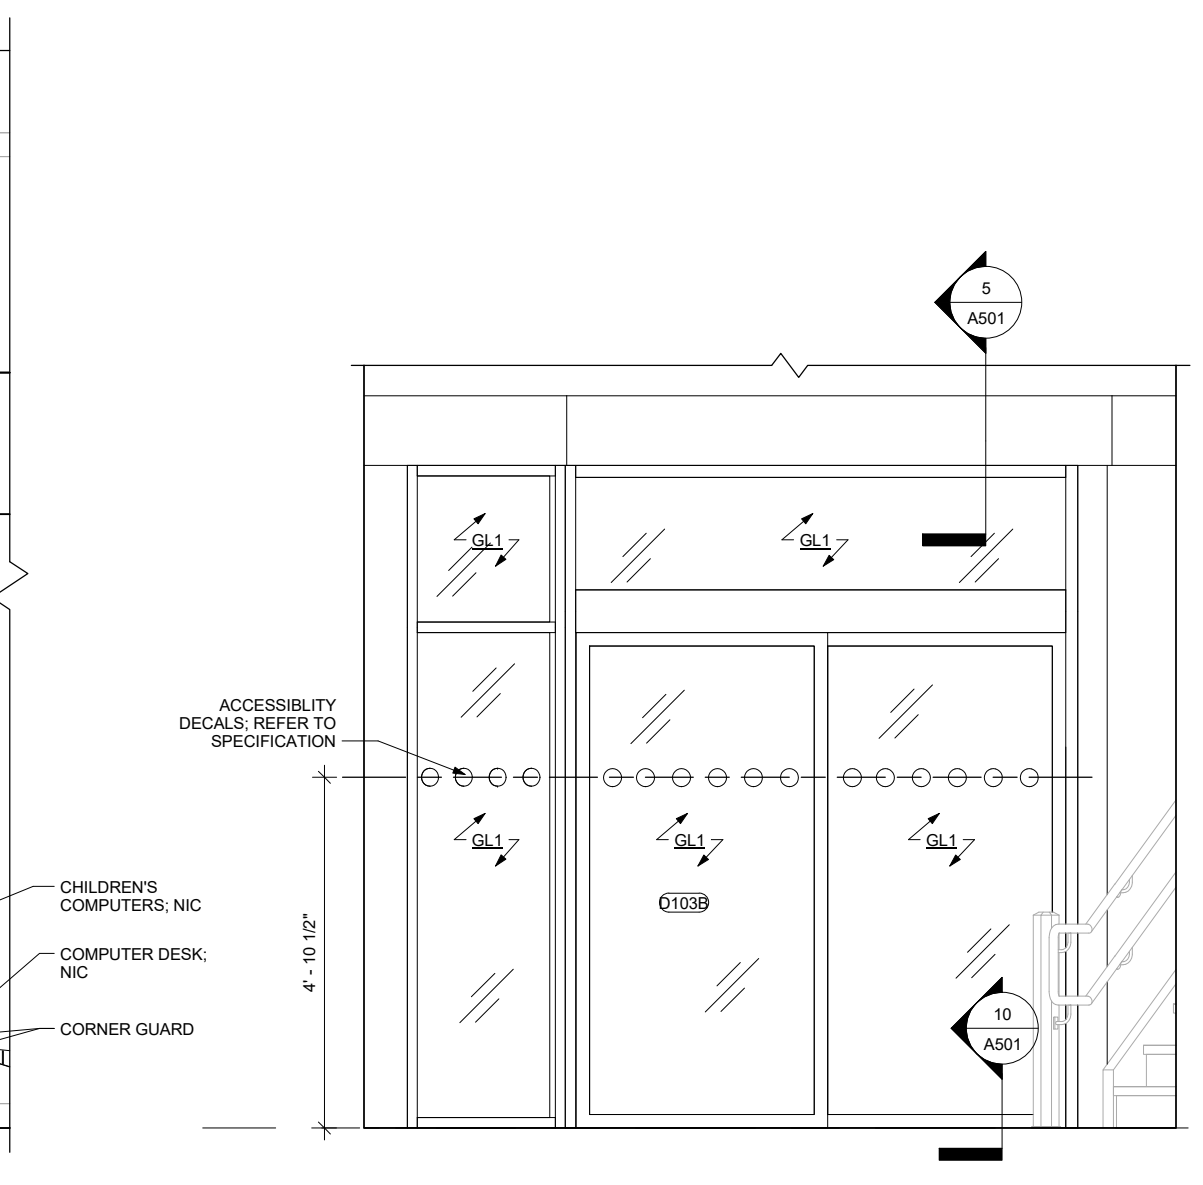


3 INTERIOR ELEVATION - VESTIBULE GLAZING 102 - D  
3/8" = 1'-0"

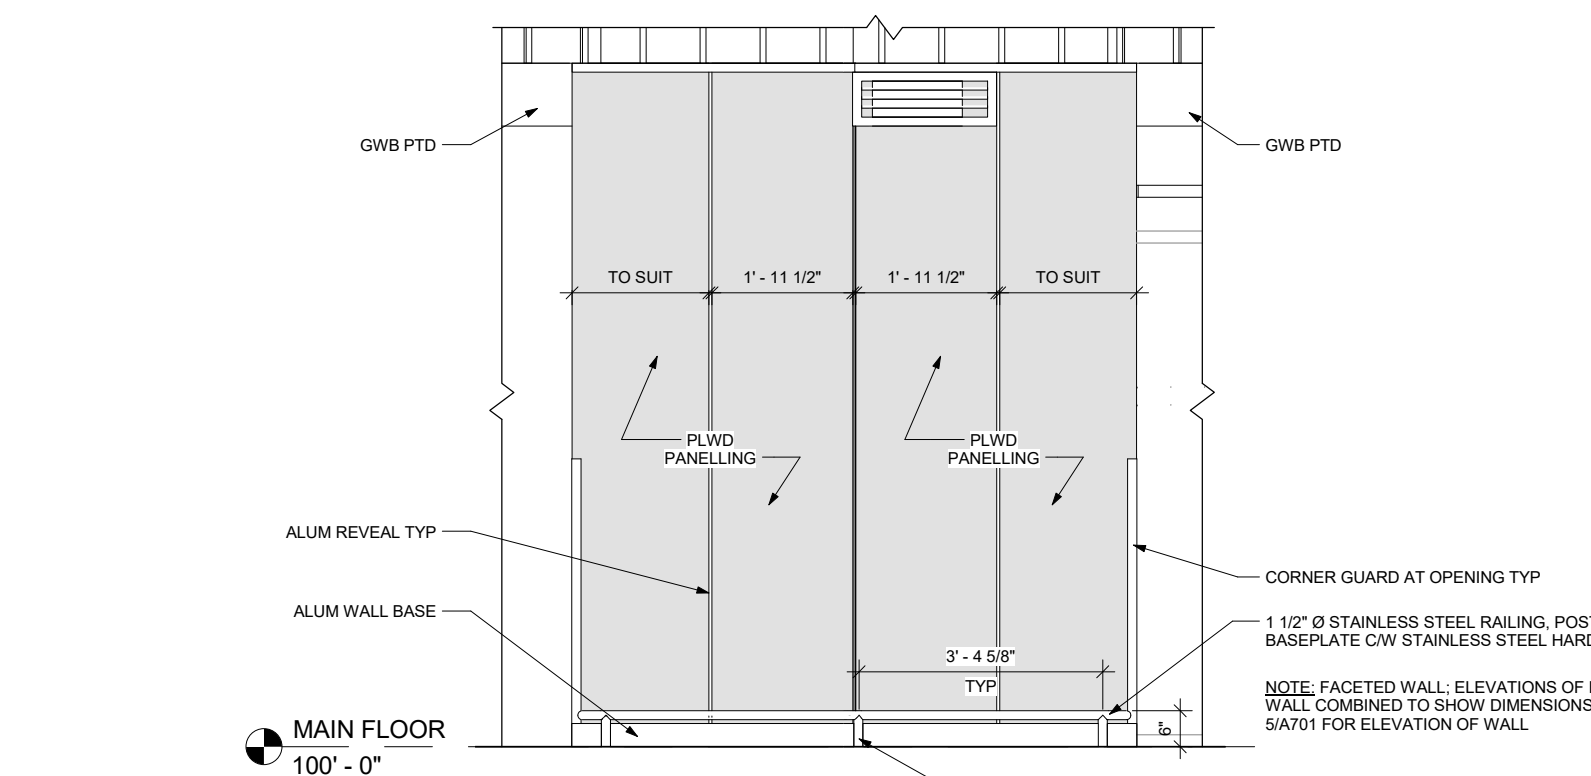


7 TYPICAL PLWD PANELLING DIMENSION  
3/8" = 1'-0"

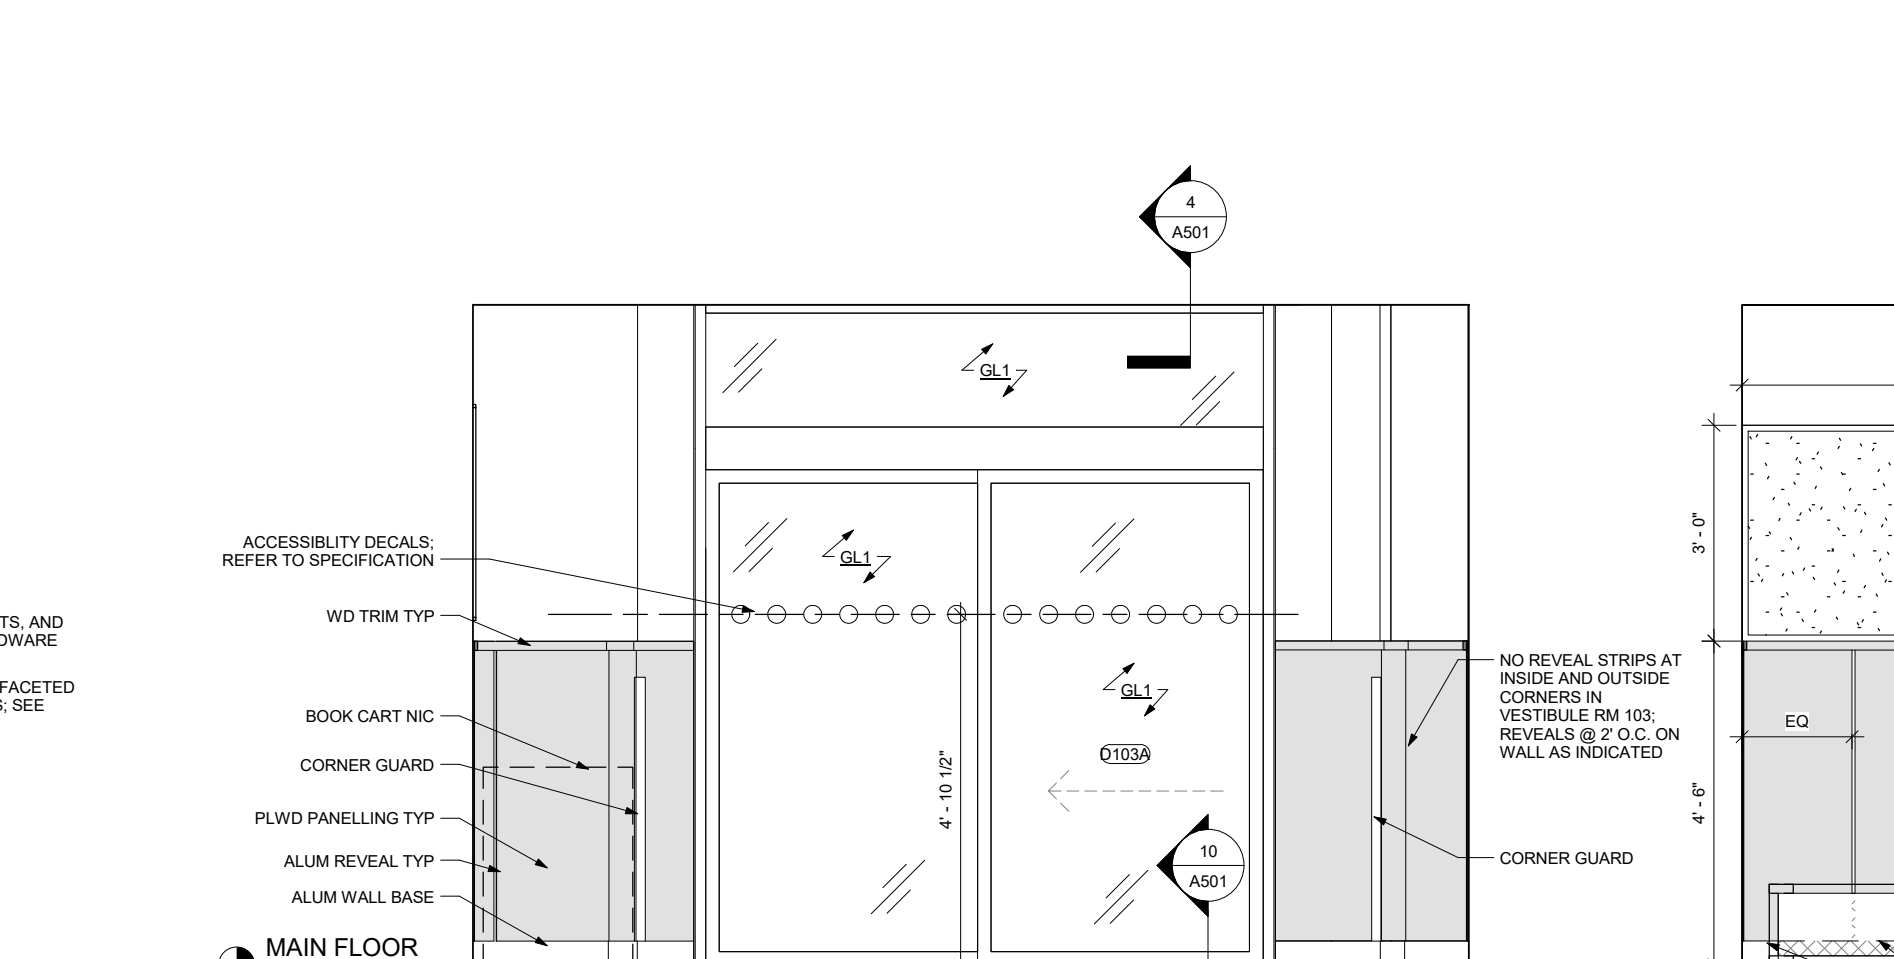

4 INTERIOR ELEVATION - VESTIBULE 103 - A  
3/8" = 1'-0"

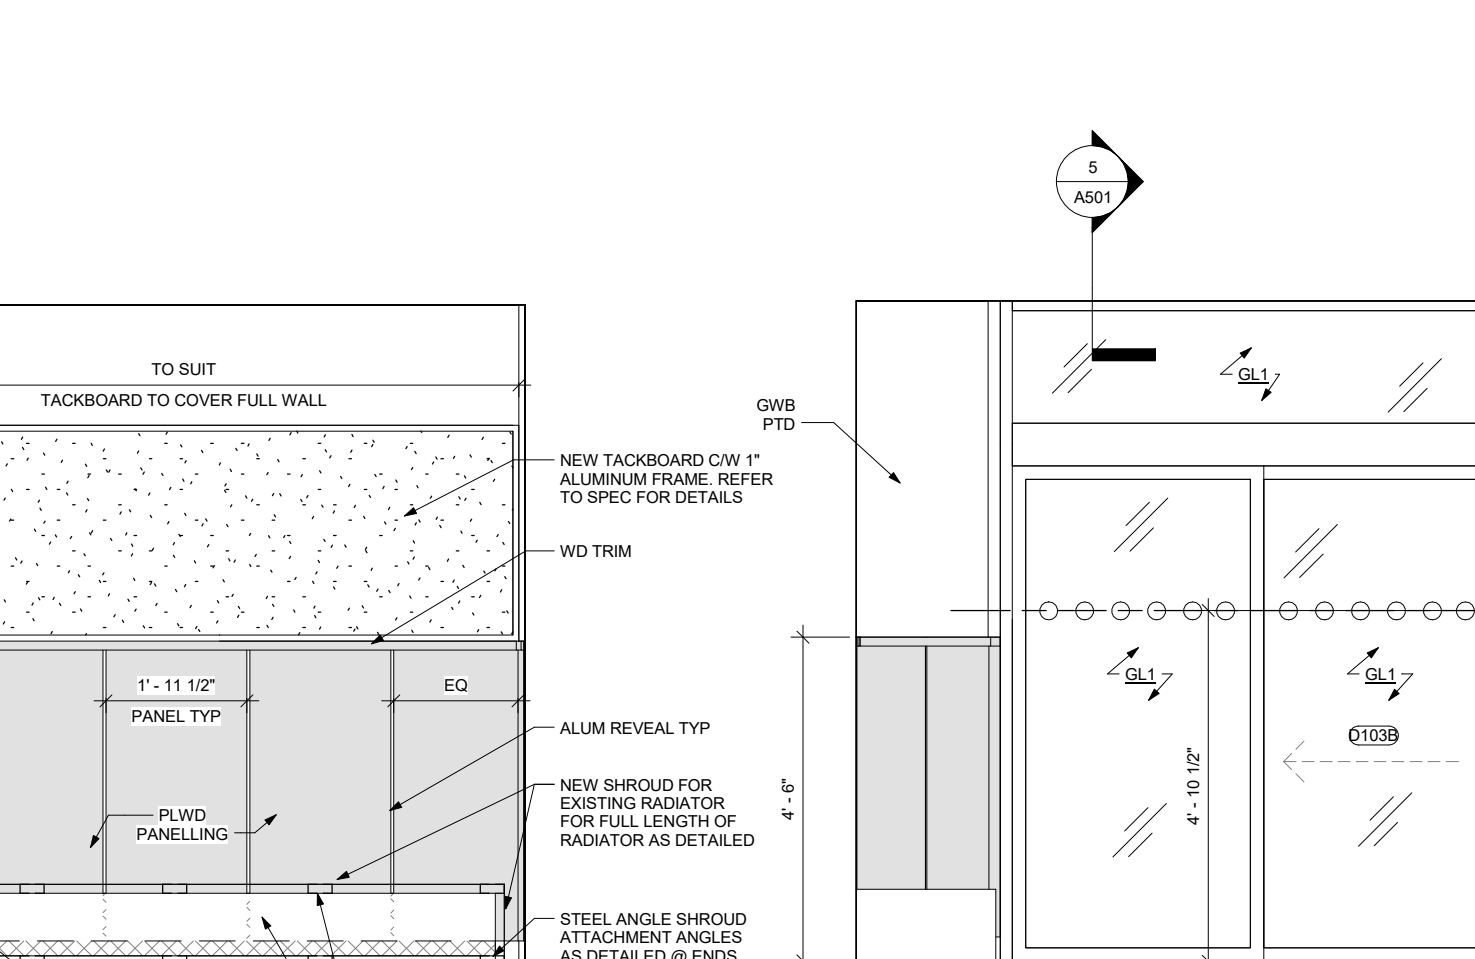


20 INTERIOR ELEVATION - VESTIBULE 103 - B  
3/8" = 1'-0"

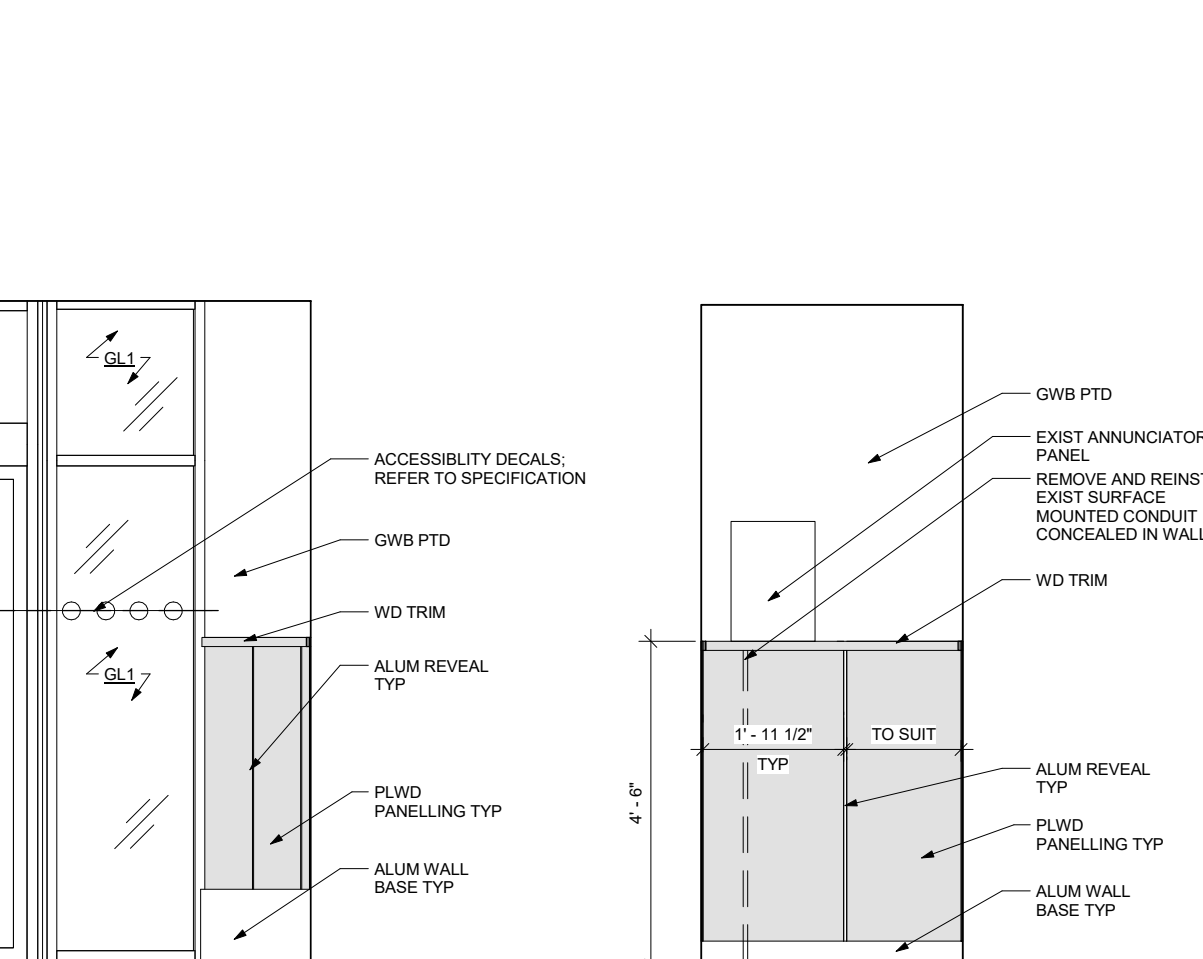


21 INTERIOR ELEVATION - VESTIBULE 103 - C  
3/8" = 1'-0"


22 INTERIOR ELEVATION - VESTIBULE 103 - D  
3/8" = 1'-0"

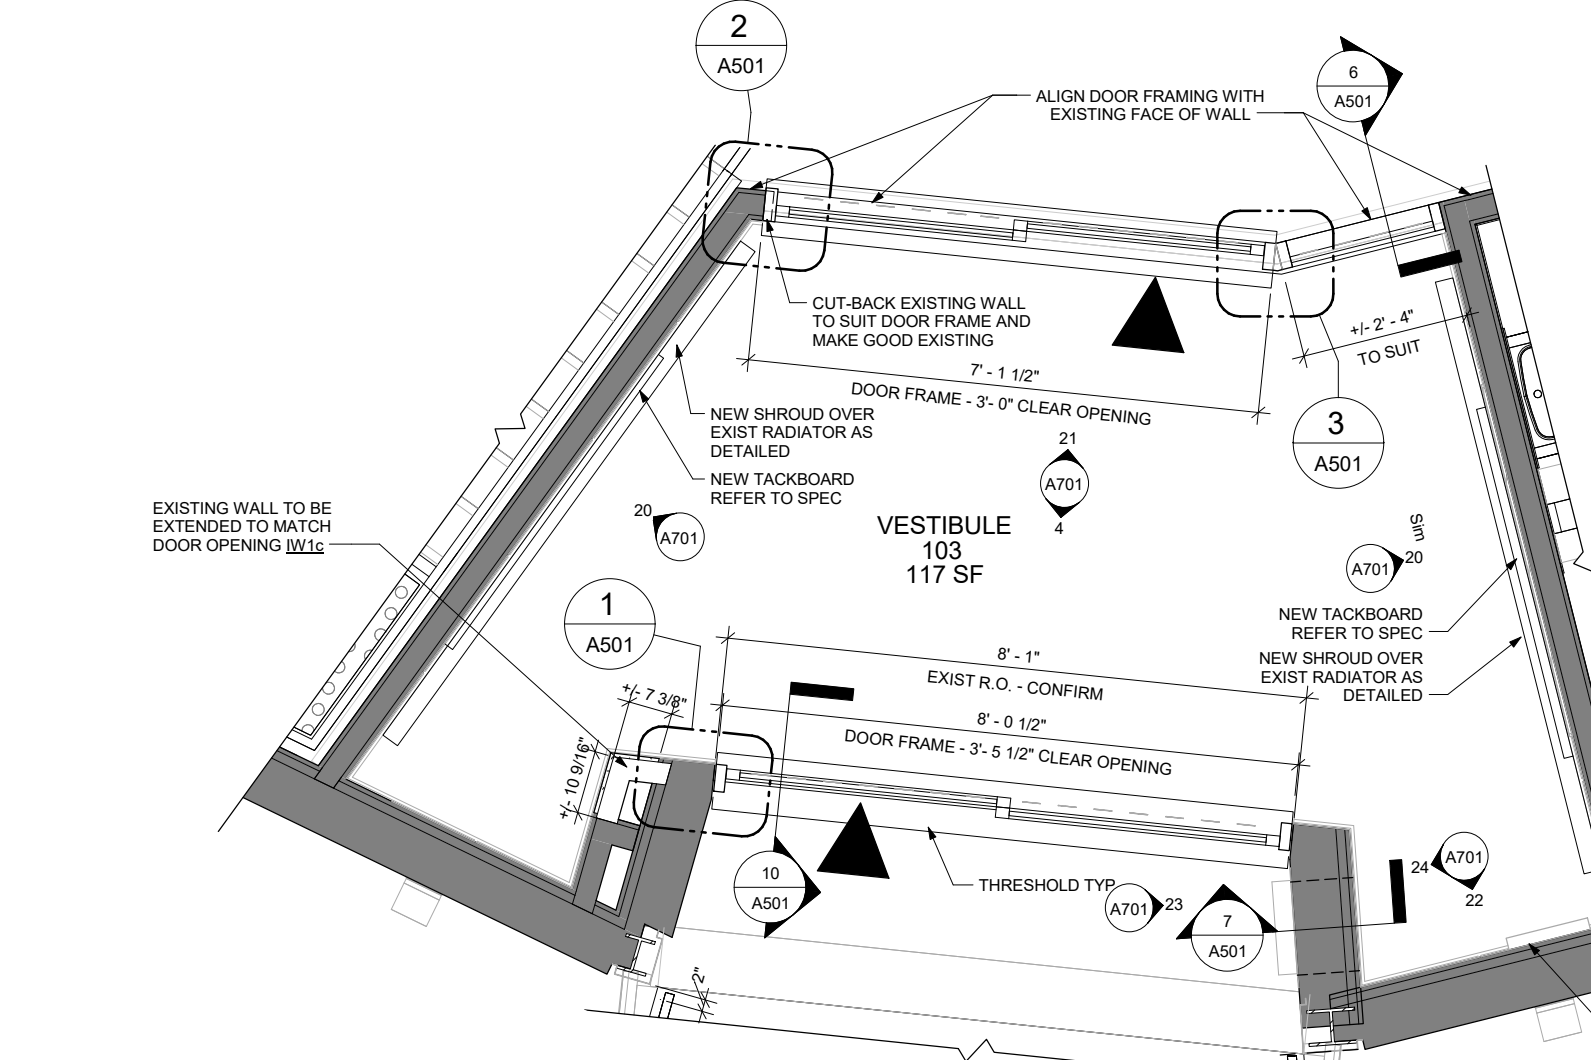


2 LARGE SCALE PLAN - VESTIBULE 103  
3/8" = 1'-0"

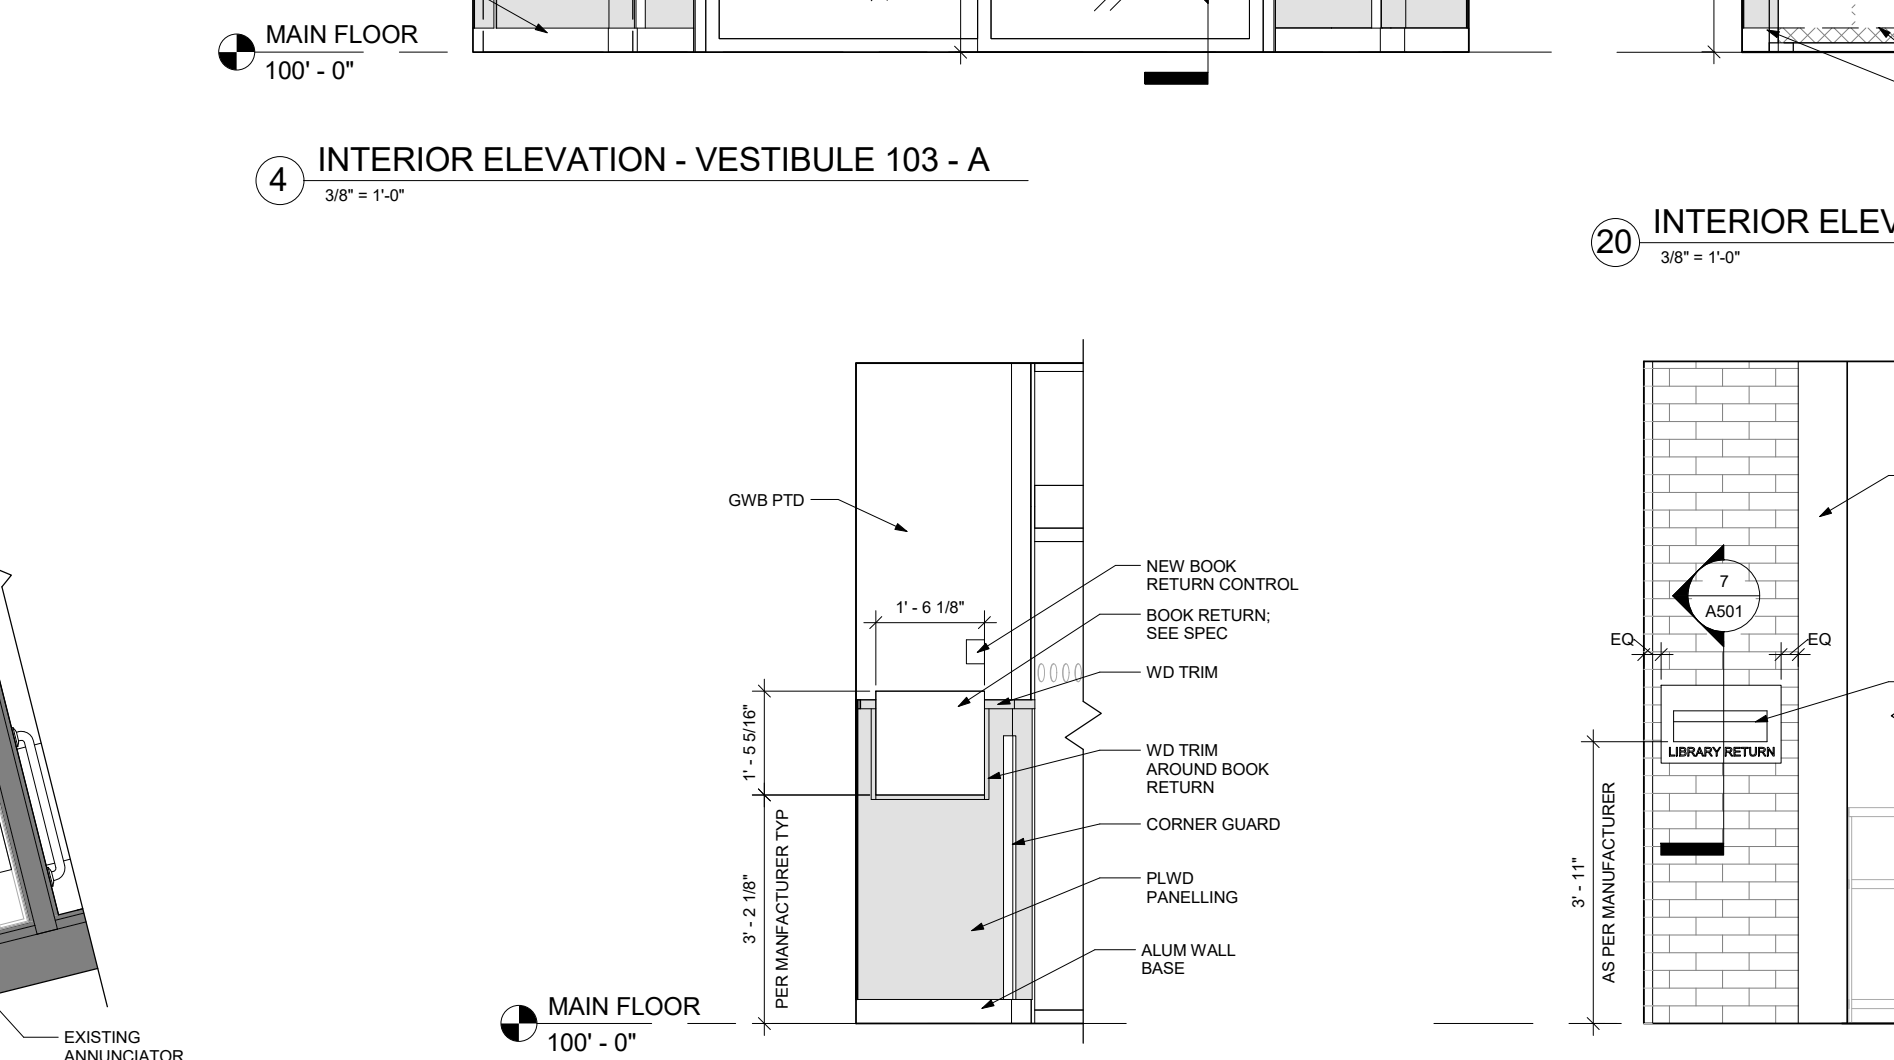


24 INTERIOR ELEVATION - VESTIBULE 103 - E  
3/8" = 1'-0"

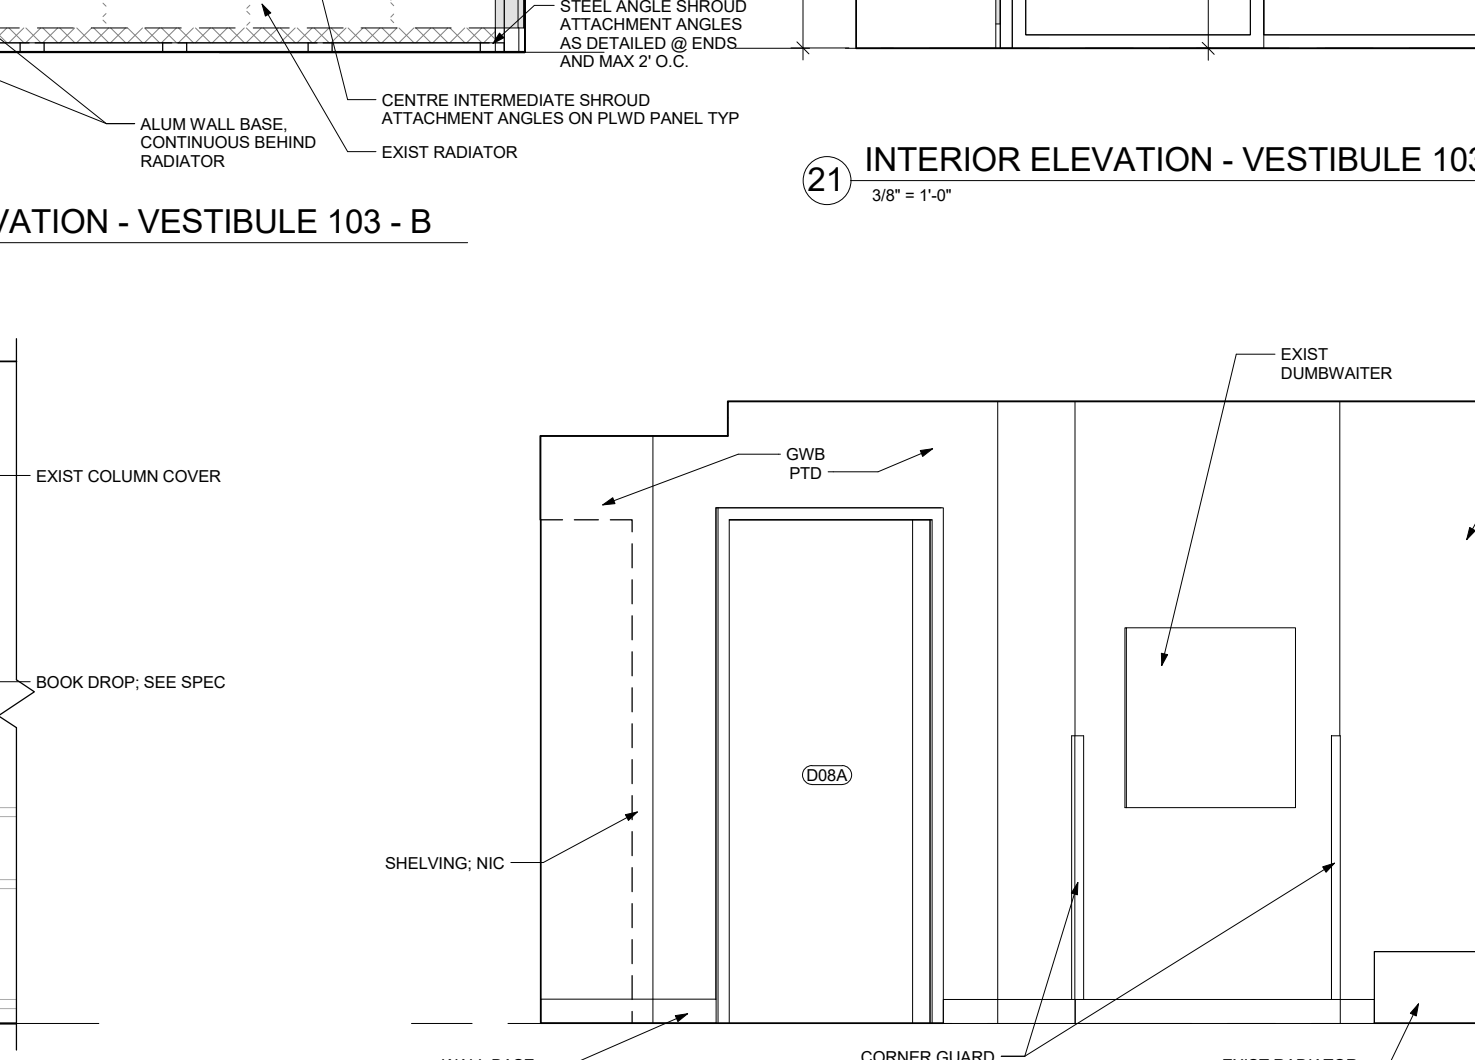


23 EXTERIOR ELEVATION - ENTRY (BOOK RETURN)  
3/8" = 1'-0"

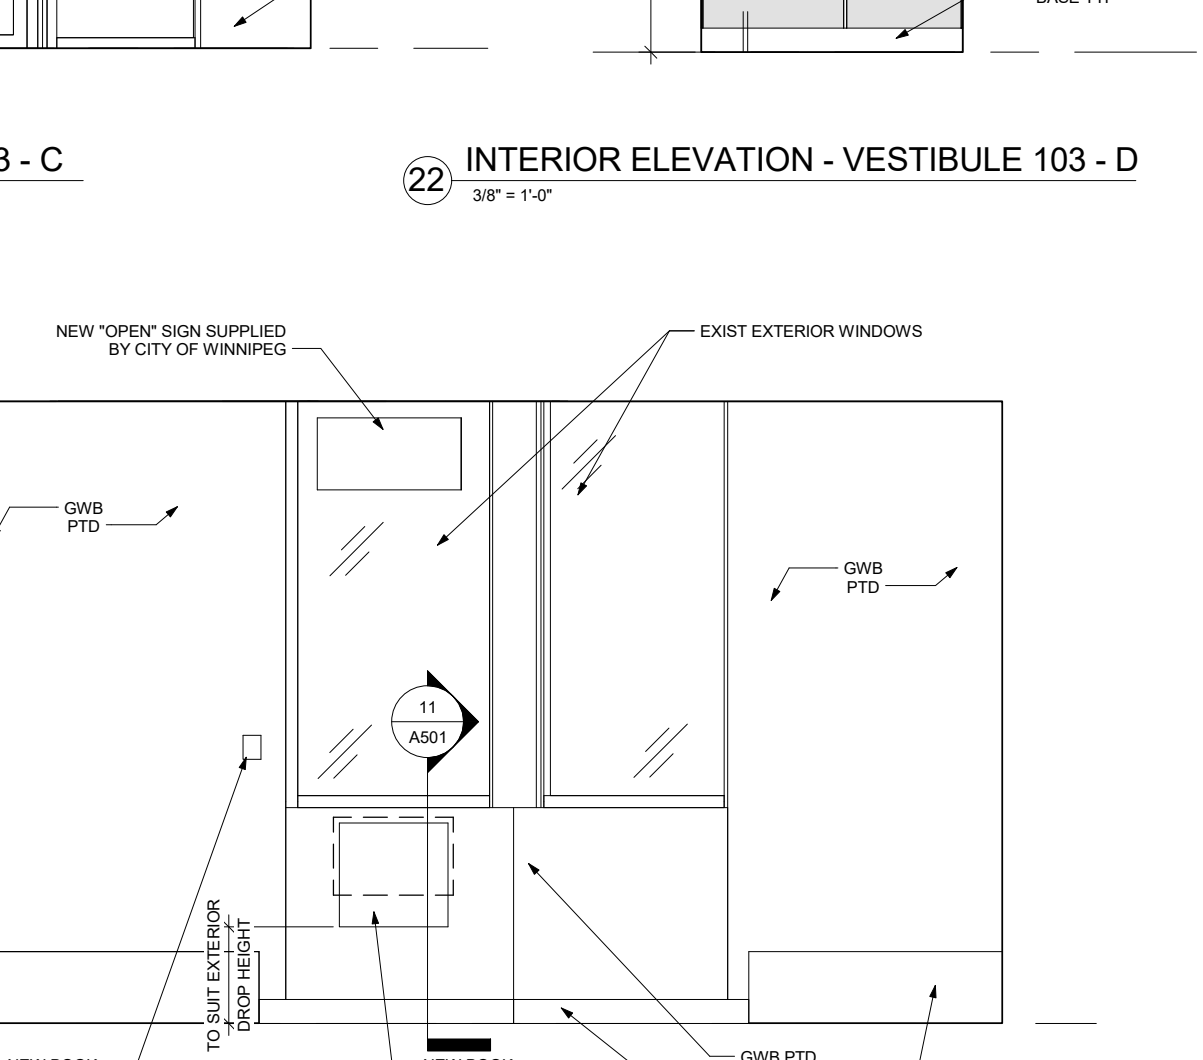


15 INTERIOR ELEVATION - WORK ROOM 109 - B  
3/8" = 1'-0"

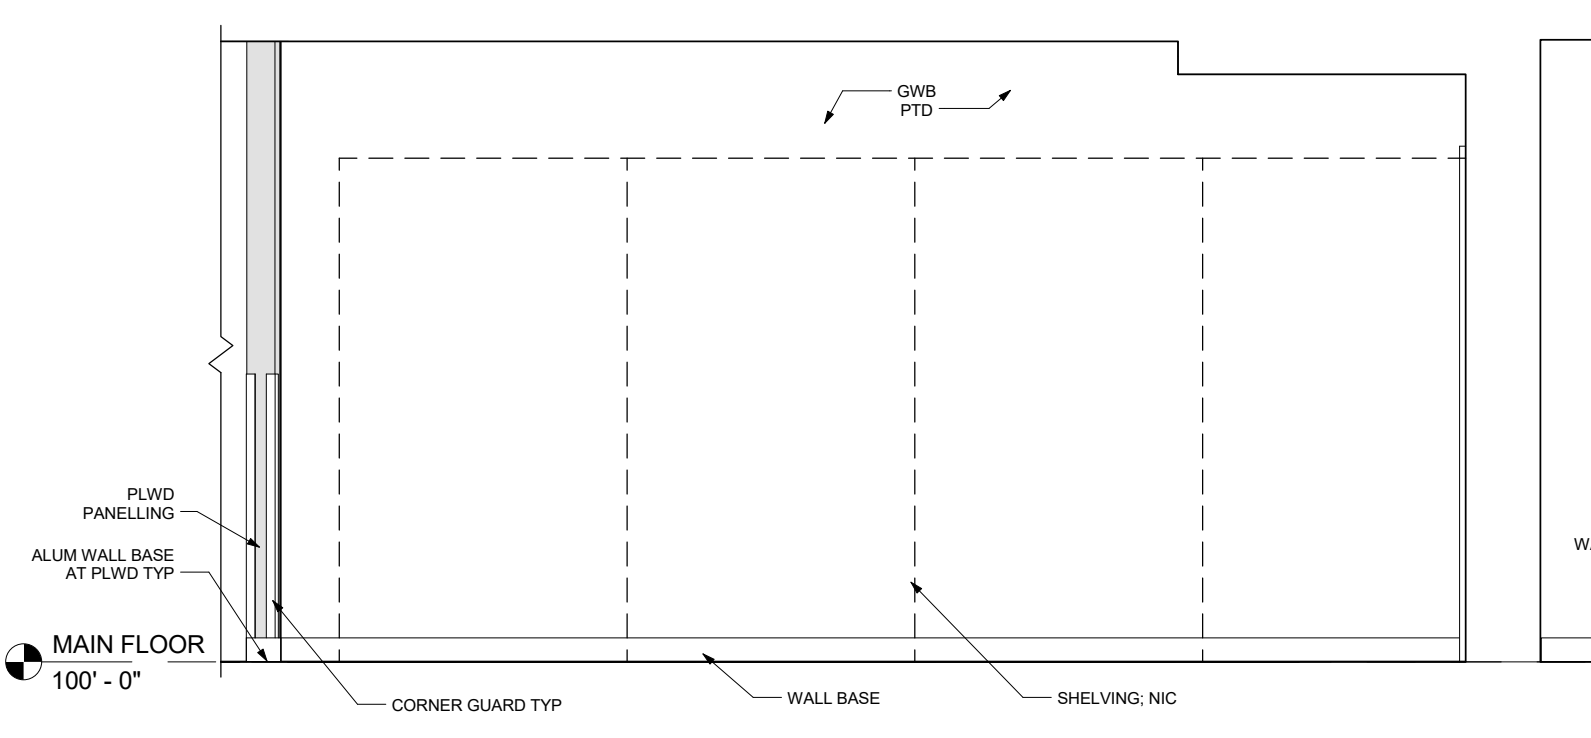


14 INTERIOR ELEVATION - WORK ROOM - 109 - A  
3/8" = 1'-0"

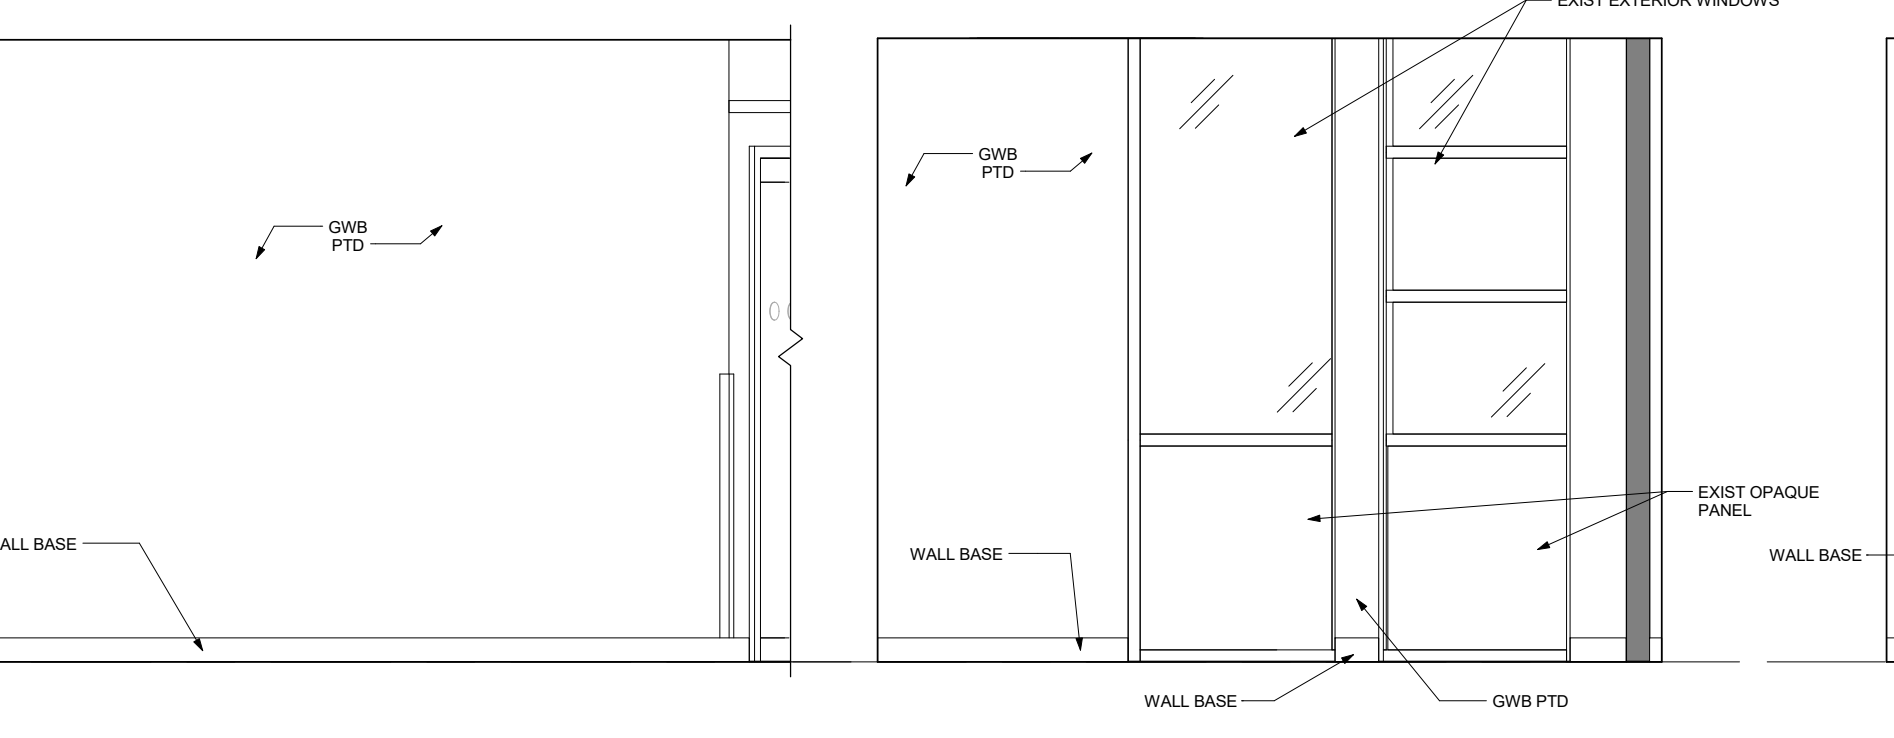


19 INTERIOR ELEVATION - WORK ROOM - 109 - C  
3/8" = 1'-0"

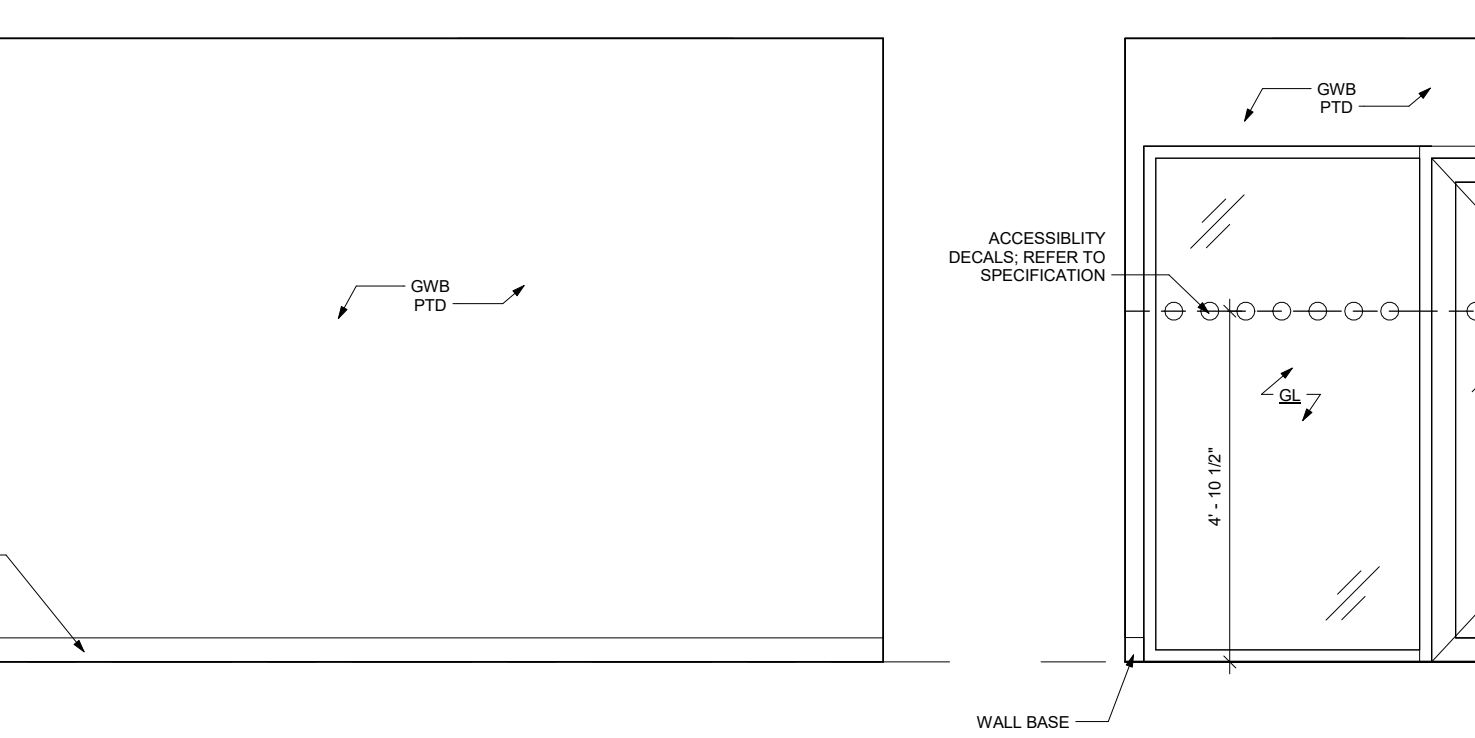


16 INTERIOR ELEVATION - LIBRARIAN'S OFFICE - 112 - A  
3/8" = 1'-0"

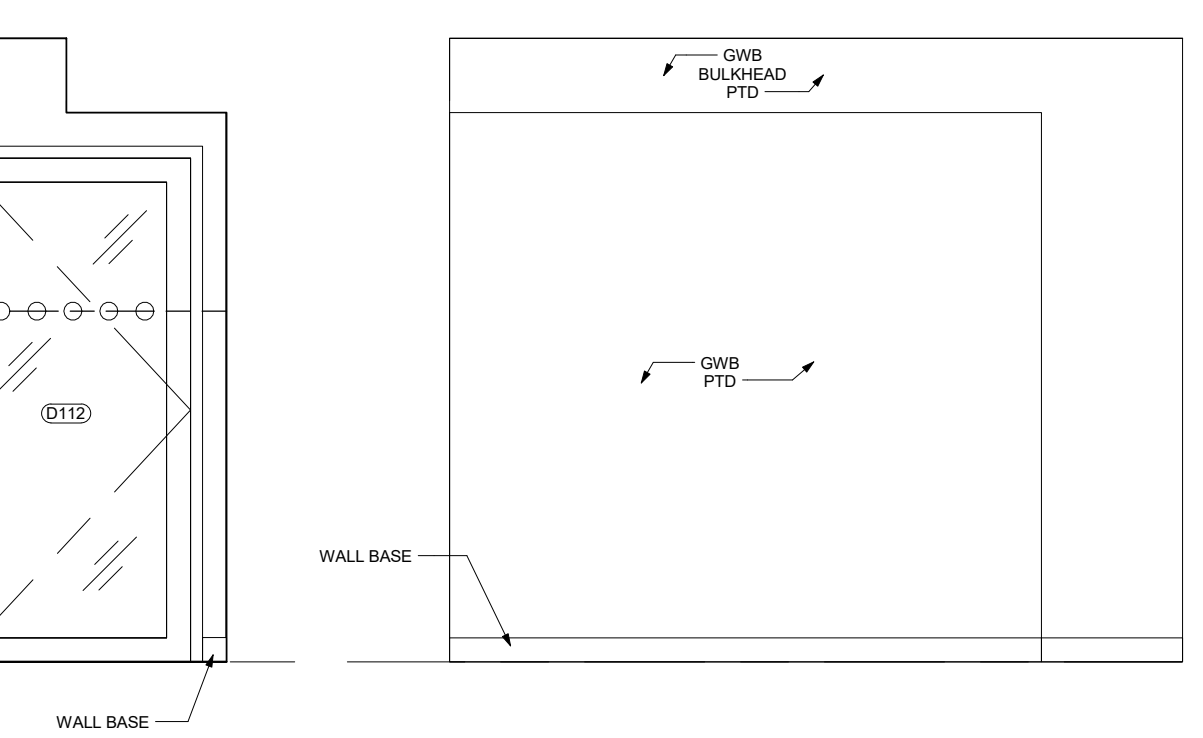

13 INTERIOR ELEVATION - LIBRARIAN'S OFFICE 112 - B  
3/8" = 1'-0"

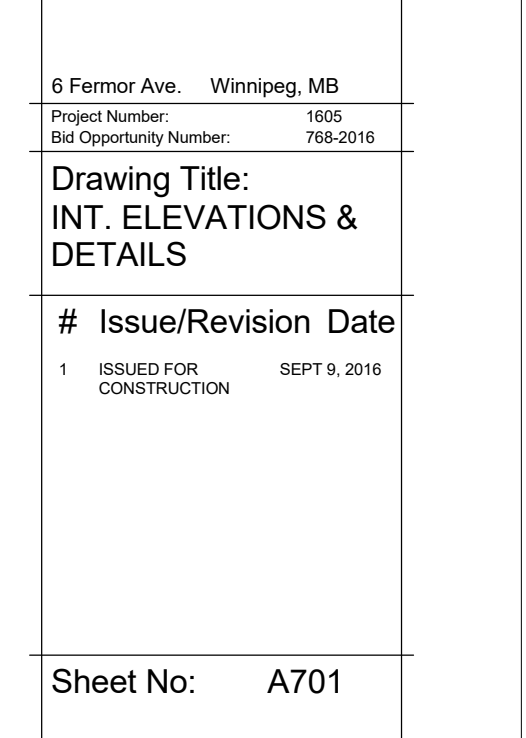

17 INTERIOR ELEVATION - LIBRARIAN'S OFFICE - 112 - C  
3/8" = 1'-0"

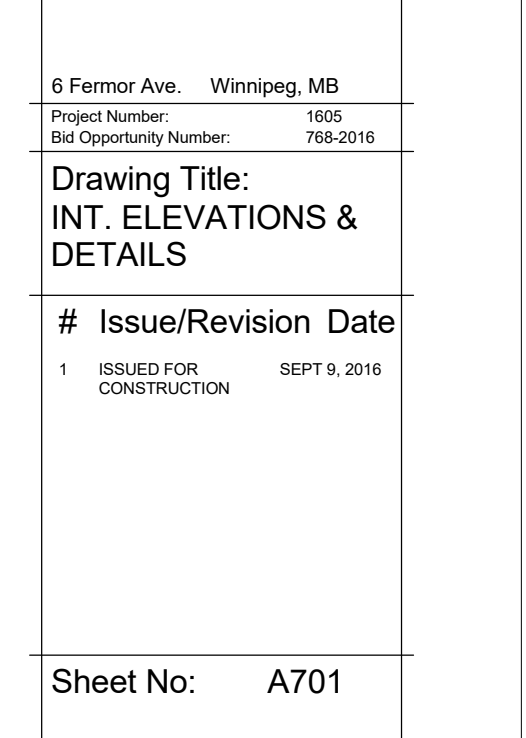

18 INTERIOR ELEVATION - LIBRARIAN'S OFFICE - 112 - D  
3/8" = 1'-0"