


KEYNOTE LEGEND	
1	EXISTING ACT CEILING & ASSOCIATED LIGHTING TO BE DEMOLISHED. REFER TO MAIN FLOOR RCP.
2	EXISTING GYPSUM BOARD CEILING & ASSOCIATED LIGHTING TO BE DEMOLISHED. REFER TO MAIN FLOOR RCP.
3	EXISTING WOOD CEILING PANELING TO BE REMOVED. REFER TO MAIN FLOOR RCP FOR NEW FINISHES.
4	EXISTING LIGHTING & CEILING TO REMAIN.
5	EXISTING CEILING ACCESS HATCH TO REMAIN.
6	EXISTING SKYLIGHTS TO BE REMOVED AND REPLACED WITH NEW IN EXISTING LOCATIONS. REFER TO ROOF PLAN.

DEMOLITION LEGEND	
	EXISTING ACOUSTIC PLASTER
	EXISTING ACOUSTIC CEILING TILE
	EXISTING GYPSUM BOARD, PAINTED FINISHES
	EXISTING EXPOSED STRUCTURE
	EXISTING TO BE DEMOLISHED
	EXISTING AREA N.I.C.

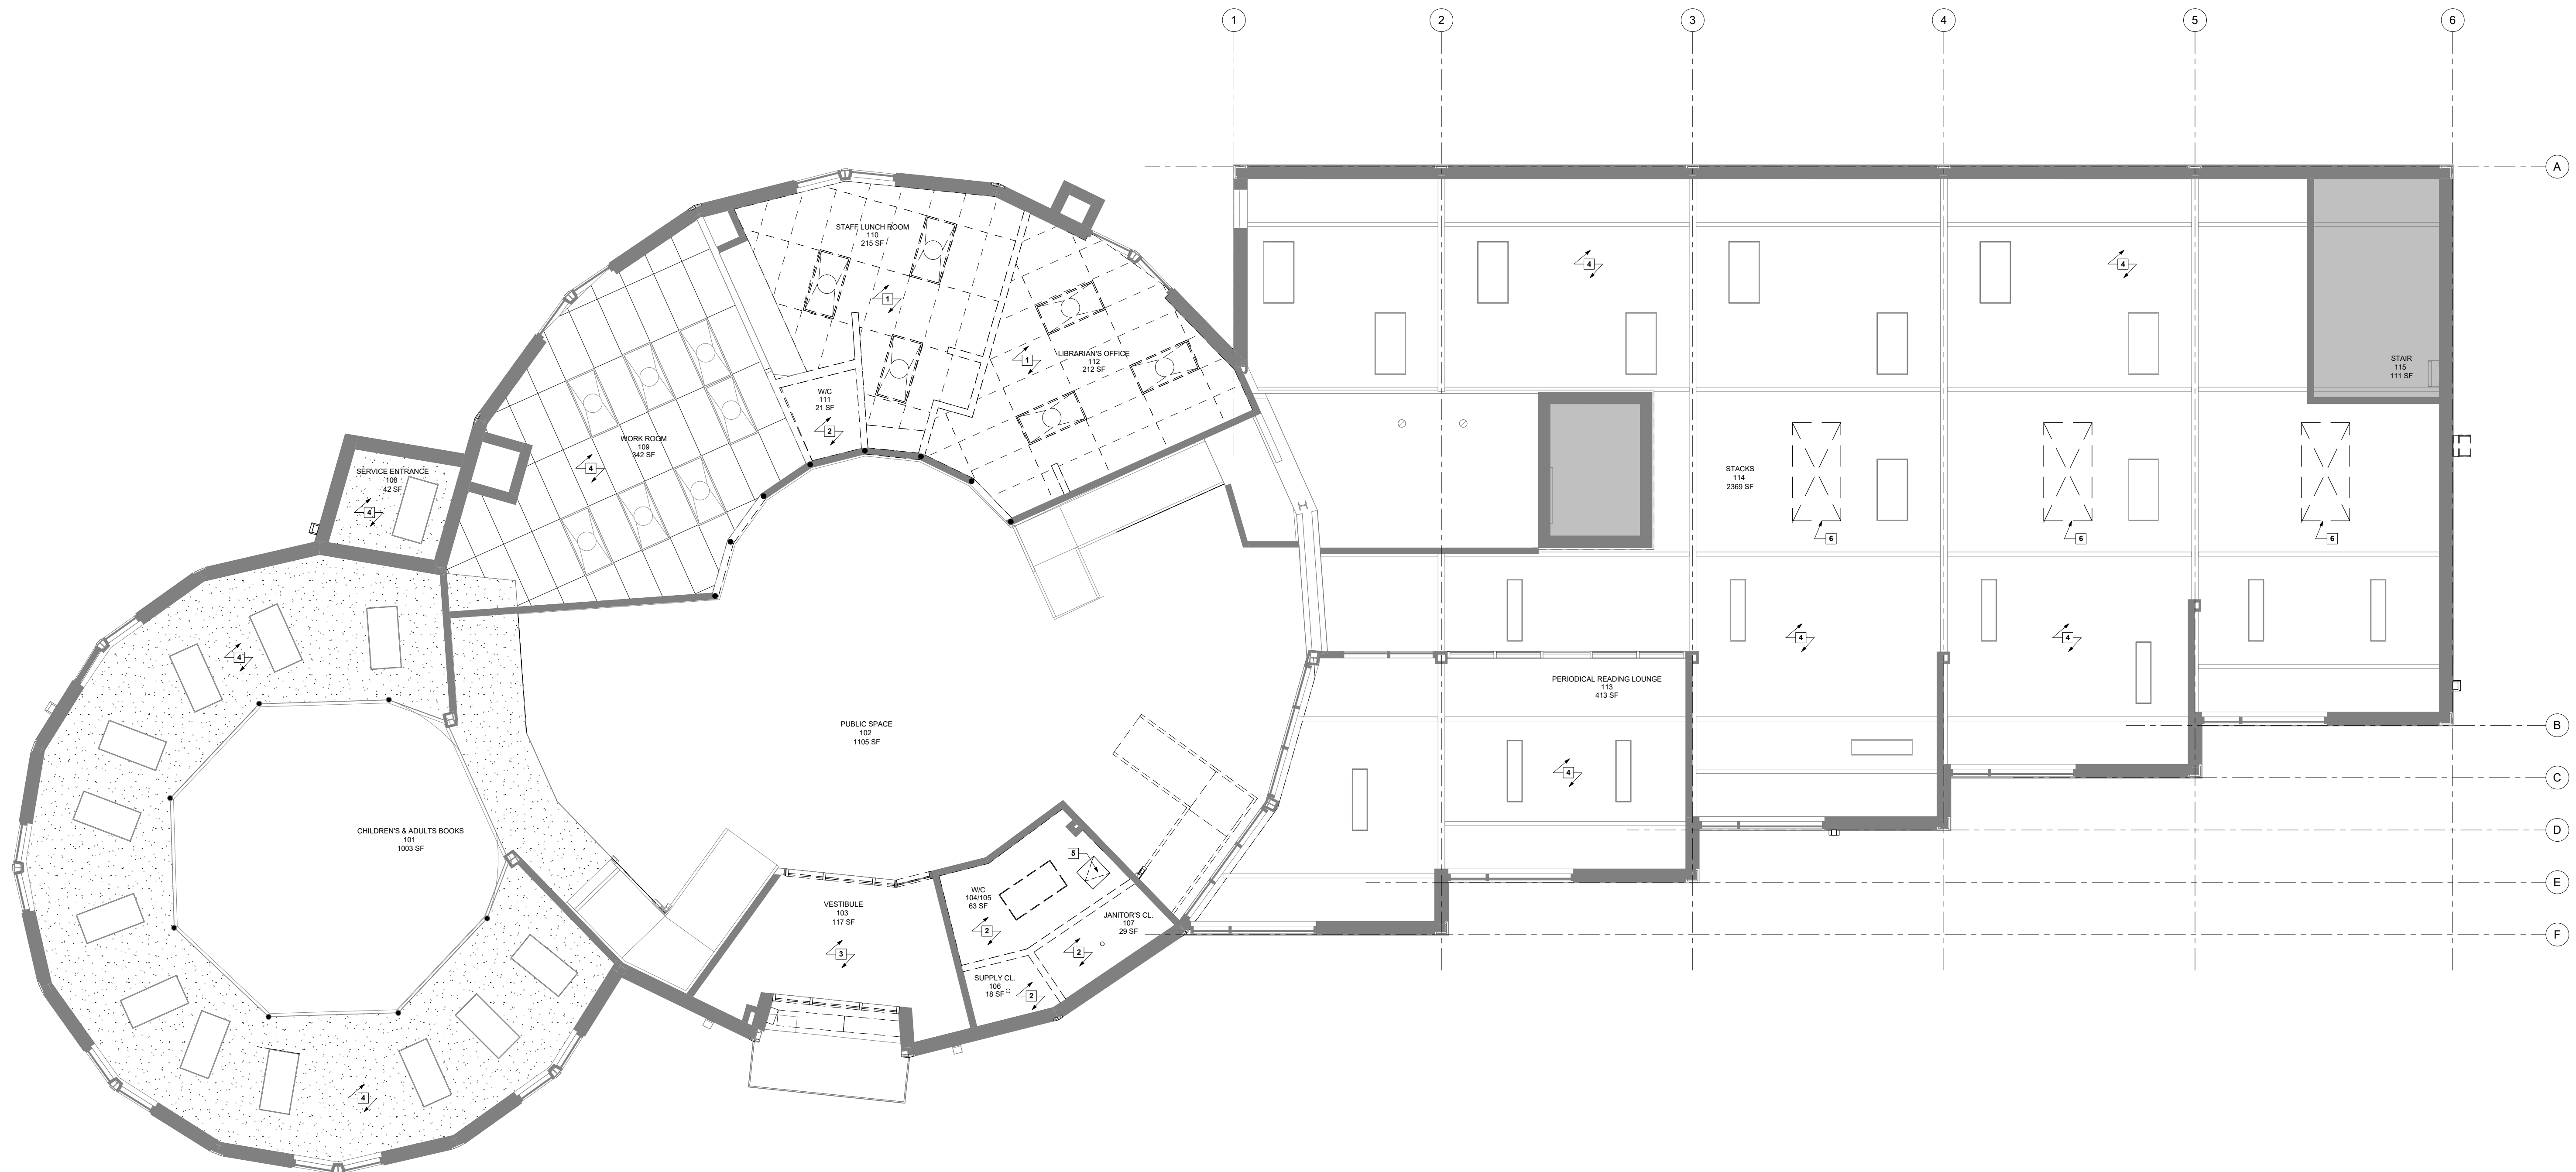

1 DEMOLITION - MAIN FLOOR RCP
3/16" = 1'-0"



Project:
St. Vital Library

6 Fermor Ave. Winnipeg, MB
Project Number: 1005
Bid Opportunity Number: 788-2016

Drawing Title:
DEMOLITION - MAIN FLOOR RCP

#	Issue/Revision	Date
1	ISSUED FOR CONSTRUCTION	SEPT 9, 2016

Sheet No: D105

This drawing is property of the Architect and cannot be reproduced or used without the consent of the Architect. The contractor is responsible for checking and verifying all levels and dimensions and shall report all discrepancies to the Architect and obtain clarification prior to commencing work.