


sheet size - Super A1 24" x 36" plot scale - 1:1 (metric)
 CAD File Name: hp_working_construction_4_2016-09-28.dwg

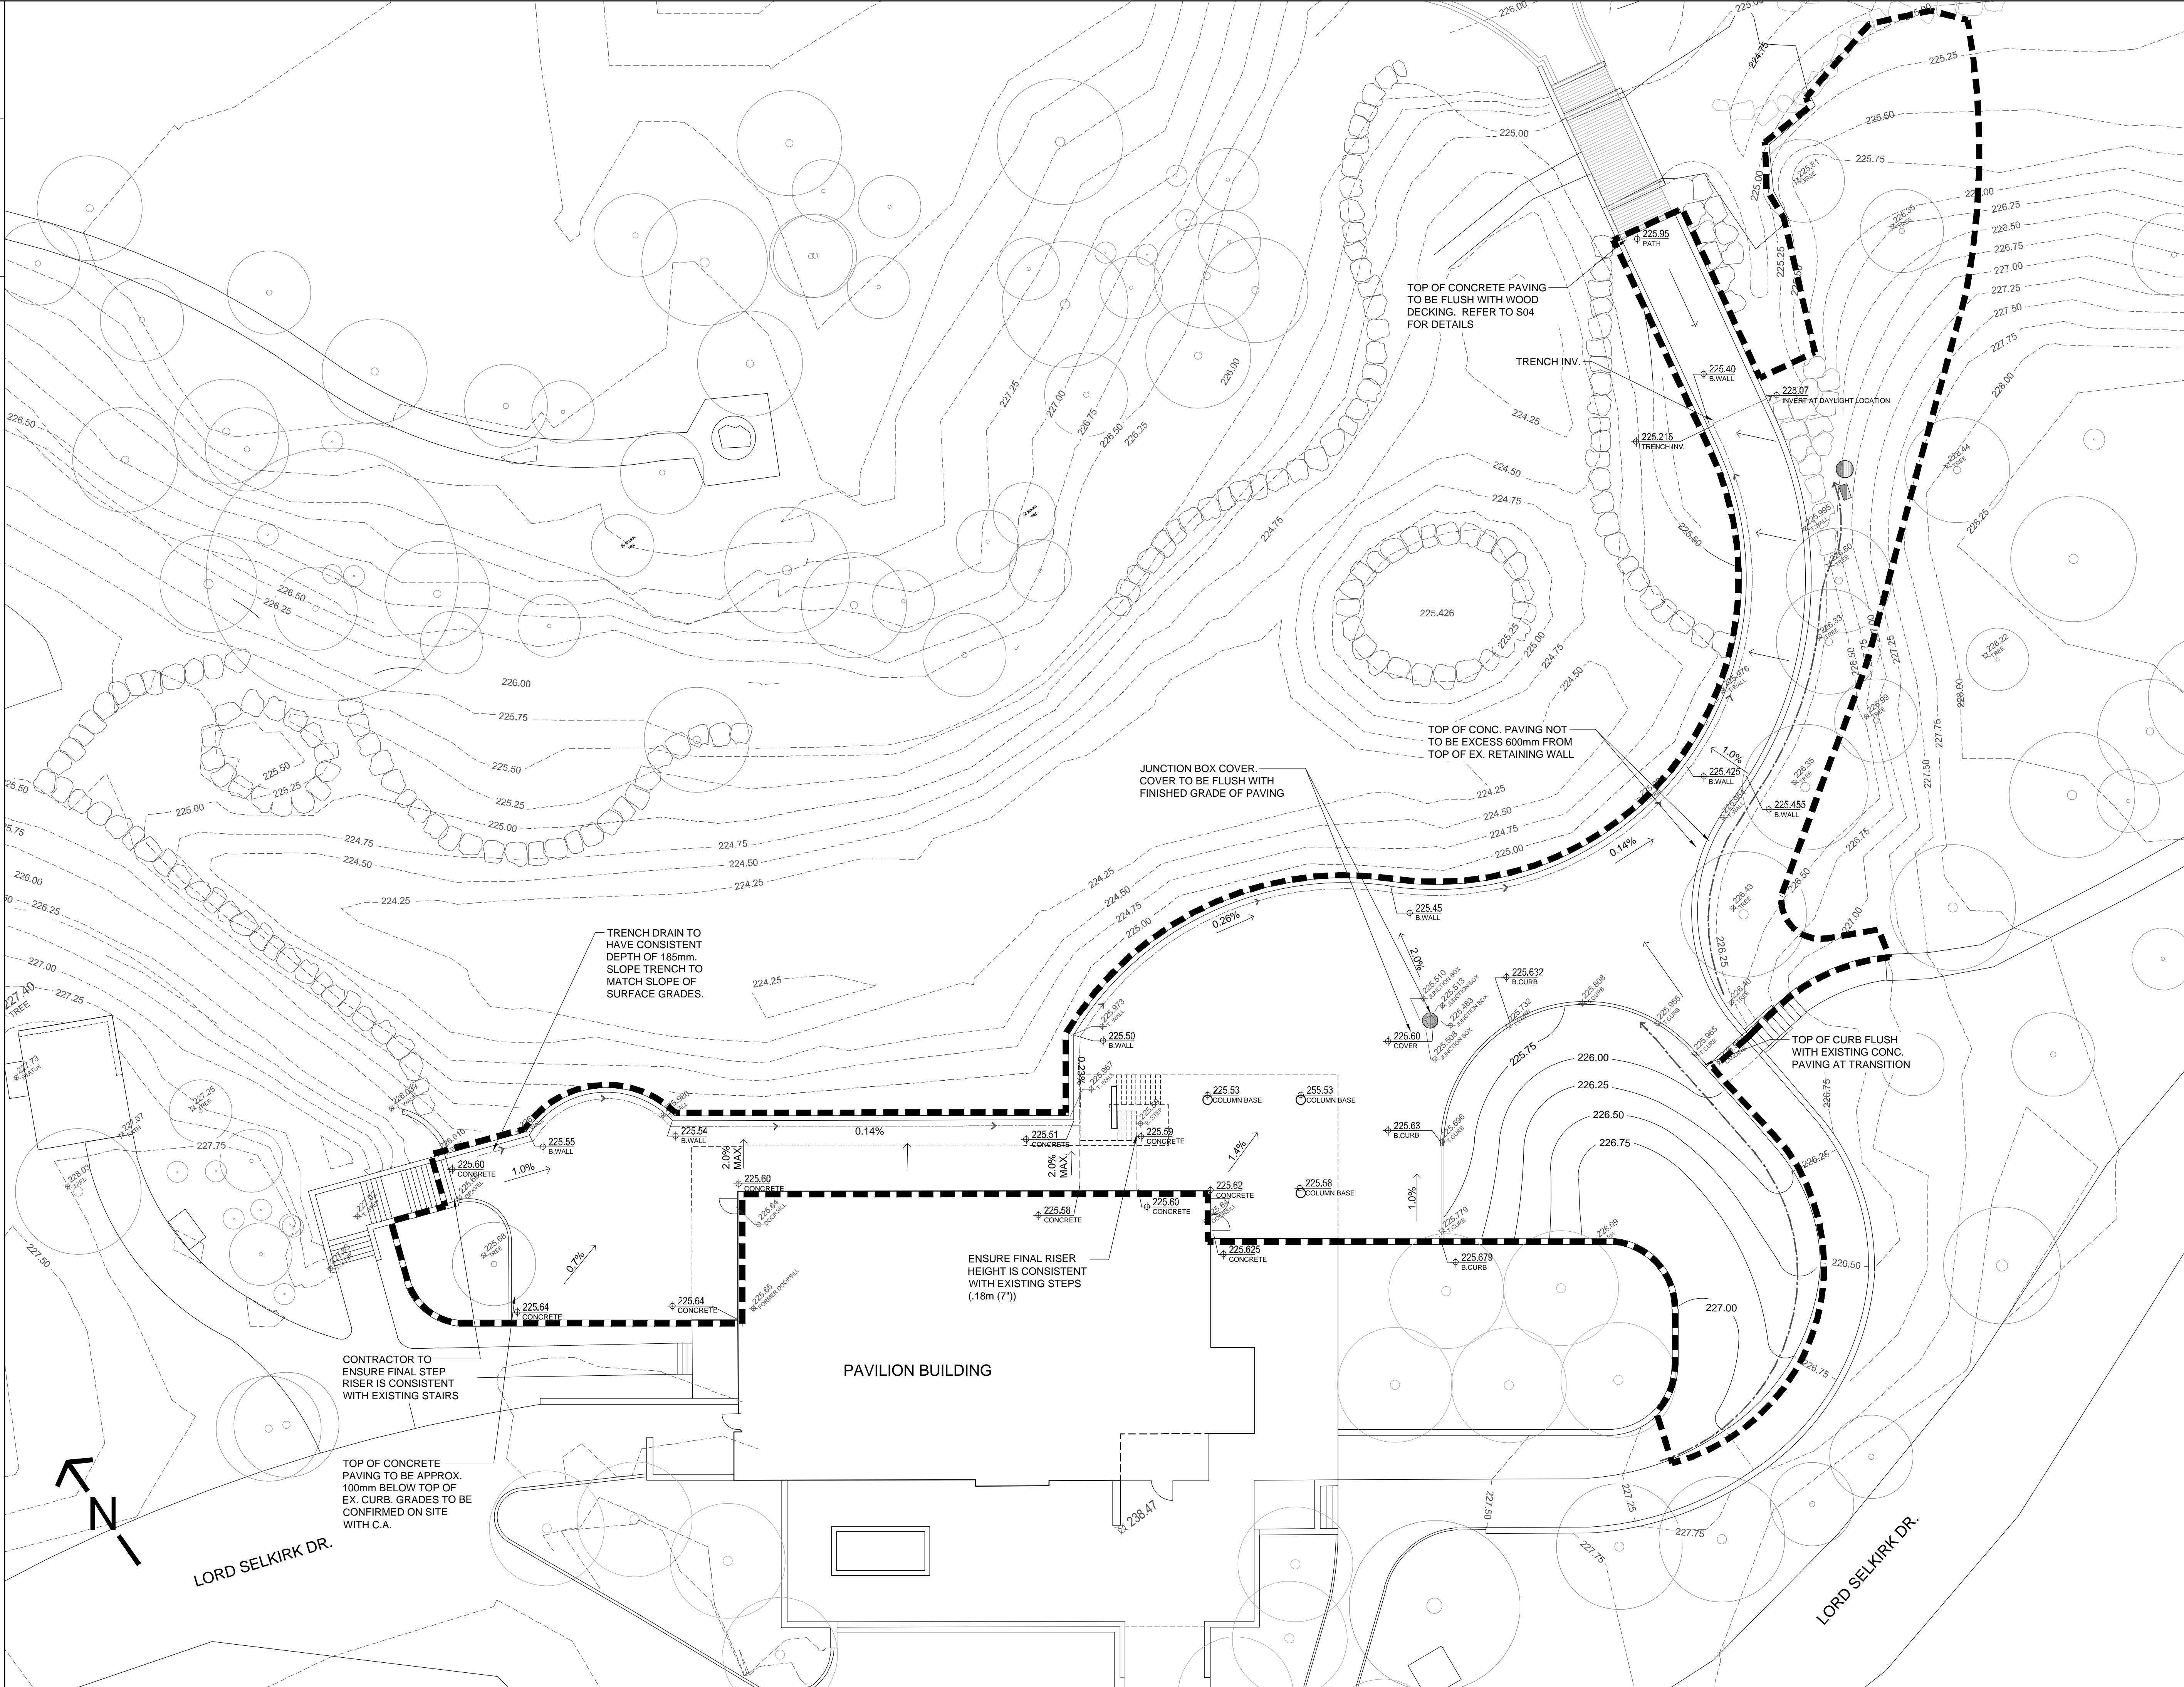

- LEGEND**
- APPROX. LIMITS OF WORK
 - EXISTING TREES + SHRUBS
 - EXISTING CONTOUR
0.25M INTERVAL
 - SPOT ELEVATION
 - PROPOSED CONTOUR
0.25M INTERVAL
 - SPOT ELEVATION
 - SLOPE/DIRECTION OF FLOW
2.0% +/-
 - SALVAGED STONE EDGING
 - SODDED SWALE, CENTER LINE
 - TRENCH DRAIN, CENTER LINE
AND DIRECTION OF FLOW

- GRADING NOTES:**
1. CONTRACTOR TO VISIT SITE TO BECOME FAMILIAR WITH EXISTING CONDITIONS PRIOR TO SUBMISSION OF BID.
 2. CONTRACTOR TO ENSURE POSITIVE DRAINAGE AWAY FROM BUILDING.
 3. REFER TO L02 FOR SURFACING DETAILS.
 4. REFER TO L05 FOR PAVING AND TRENCH DETAILS.

0	16 / 09 / 28	ISSUED FOR CONSTRUCTION	DM
REV	YY / MM / DD	DESCRIPTION	BY
A.		SECTION LETTER OR DETAIL NUMBER, B. DRAWING WHERE SECTION OR DETAIL IS DRAWN,	
OR		A. DRAWING WHERE SECTION OR DETAIL IS INDICATED, --- SECTION OR DETAIL SHOWN ON SAME DRAWING.	
A B	A ---	SEAL	

SCATLIFF + MILLER + MURRAY
visionary urban design + landscapes

CLIENT
CITY OF WINNIPEG

PROJECT
**PEGUIS PAVILION
POND RENOVATIONS +
LANDSCAPING - PHASE IV**

TITLE
GRADING PLAN

DESIGN	DRAWN	DATE - Y / M / D	SCALE
JW / AH	AH / WF	2016-09-28	1:150
CHECKED	APPROVED	JOB NO.	DRAWING NO.
DKM	DKM	775-2016	L03