


EXISTING CONCRETE CURB,  
PATIO STONE SIDEWALK,  
STREET LIGHTS ETC.

NEW 3'-0" x 3'-0" x 3'-0"  
PILLAR SIGN & PILE.  
FOUNDATION BY SUPPLIER.

REMOVE & DISCARD  
EXISTING CANADA POST  
SIGN & BASE. CONTRACTOR  
TO MAINTAIN ELECTRICAL  
CONNECTION FOR NEW  
SIGN. PREPARE AREA TO  
ACCEPT NEW PILE & PILLAR  
SIGN. RE-INSTALL PATIO  
STONE AS REQUIRED

PROPERTY LINE

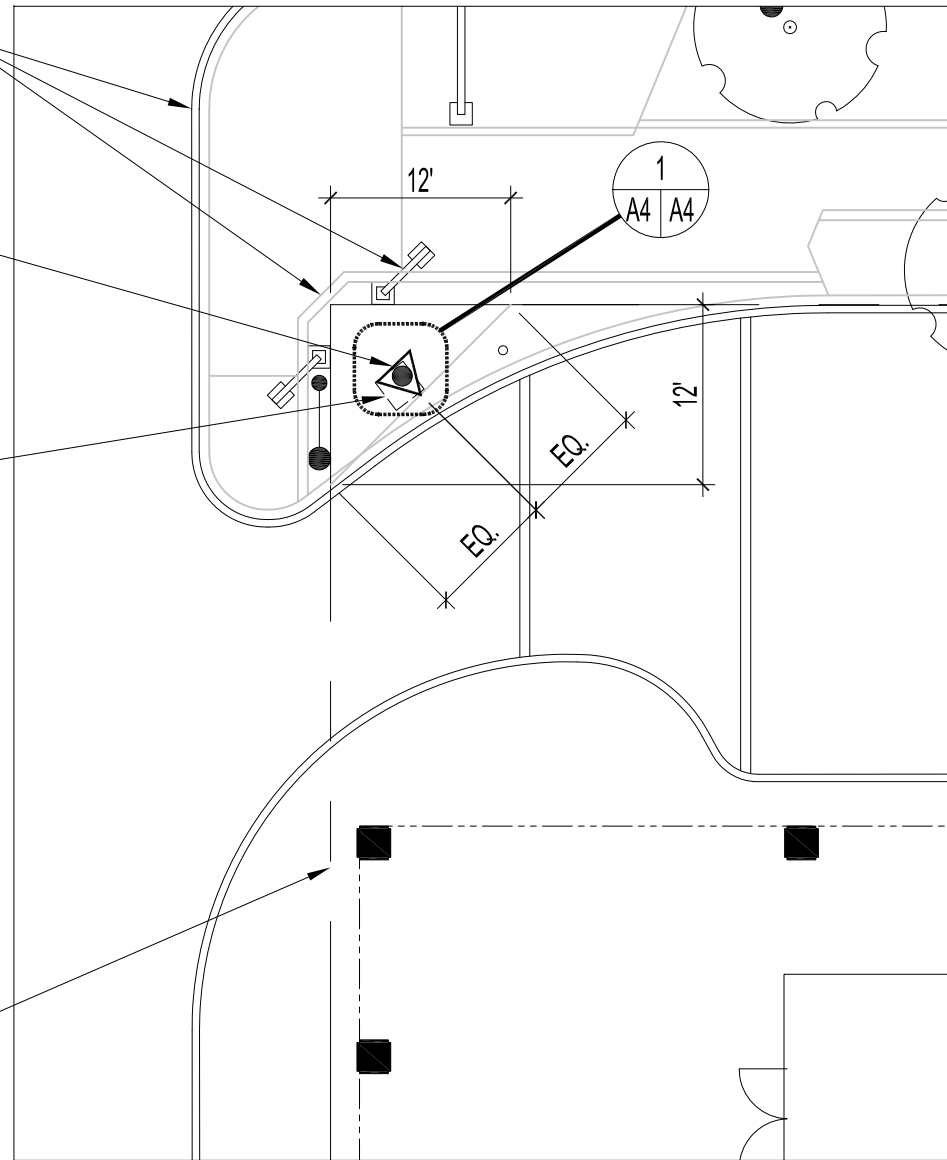


**PARTIAL SITE PLAN -NORTH WEST CORNER**

SCALE: N.T.S.

CENTER LINE OF THIS SIDE TO ALIGN  
WITH BENCHMARK @ PROPERTY LINE  
CORNER

3 EQUALLY SIDED PILLAR SIGN. SEE  
ELEVATIONS FOR DETAILS & STRUCT.  
DWG FOR PILE & FOUNDATION DETAILS.

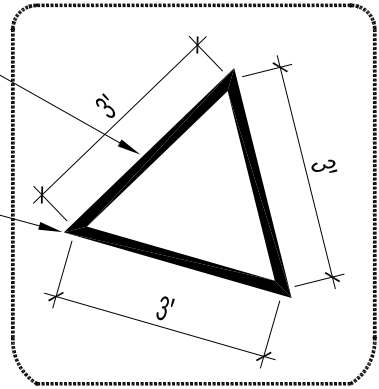


**LARGE PLAN -PILLAR SIGN**

SCALE: 3/8" = 1'-0"

REUSE EXISTING PATIO STONE TO FILL IN  
BORDER. SOME CUTTING MAY BE  
REQUIRED. INSTALLATION TO FOLLOW  
CITY SPECIFICATIONS CW 3330-R5- SEE  
STRUCT. FOR OTHER SUB-BASE FINISHES


3 SIDED 2'-0" HIGH BRUSHED STAINLESS STEEL  
BASE BOLTED TO CONCRETE BASE AS  
REQUIRED W/ STAINLESS STEEL BOLTS.

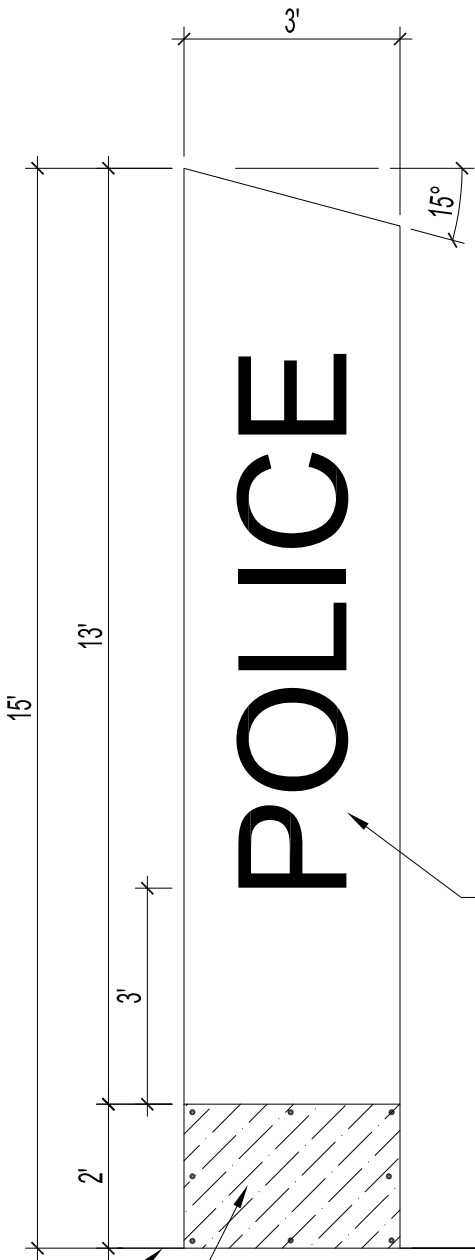

**TYPICAL ELEVATION**

SCALE: 3/8" = 1'-0"

AREAS OF WORK

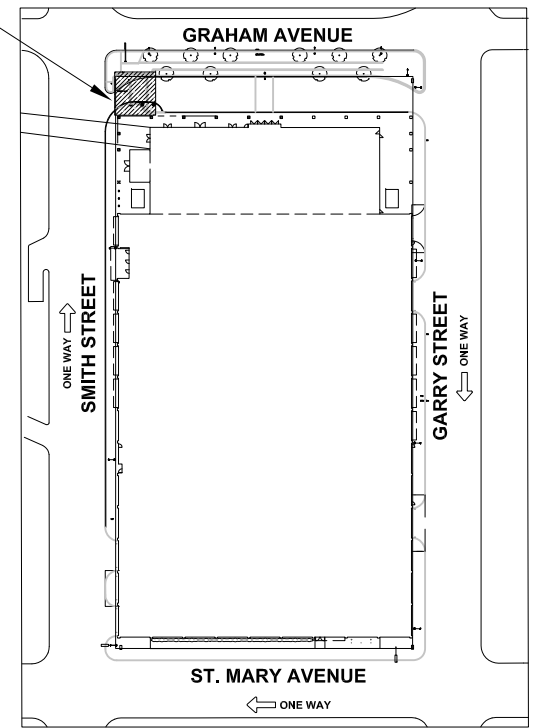

**KEY PLAN**

SCALE: N.T.S.

**TWO L.E.D. ILLUMINATED 3-SIDED PYLON DISPLAYS TO BE INSTALLED**

- PYLON HEIGHT: 15'-FT. +/-
- PYLON WIDTH: 3'-0" x 3'-0" x 3'-0"
- CUT-OUT 1/8" ALUMINUM FACES (ALL THREE SIDES) READING: 'POLICE' IN ARIAL FONT @ 1'-6" IN HEIGHT.
- WHITE ACRYLIC BACKS. ( LETTERS )
- WHITE L.E.D.'S
- EACH PYLON DISPLAY C/W. ANGLED PEAK AS SHOWN TO DEFLECT SNOW & RAIN.
- PAINTED COLOUR -13'-0" HEIGHT BLUE TO MATCH BUILDING FACADE.
- BASE FINISH AS NOTED ON DWG.
- CONTRACTOR TO CONNECT EXISTING CABLING TO NEW FIXTURE.

THE CITY OF WINNIPEG PLANNING, PROPERTY AND DEVELOPMENT DEPARTMENT MUNICIPAL ACCOMMODATIONS DIVISION 3-65 GARRY STREET, R3C 4K4			PROJECT Winnipeg Police Service Headquarters NEW EXTERIOR SIGNAGE 245 SMITH STREET		SHEET TITLE  NEW PILLAR SIGN	
DRAWN BY: MMK	DESIGNED BY: RL	CHECKED BY:	APPROVED BY:	DATE: 2016.07.25 eFILE: 2016050V0.dwg	SCALE: SHOWN PROJECT No: 2016-050	SHEET No:  <b>A4 /E1</b>