


SHEET SIZE 11 X 17  
 CAD File Name: air canada park\_low.bat 09p\_drawing set\_2018-04-26.dwg

# DRAWING SET FOR AIR CANADA WINDOW PARK SITE REDEVELOPMENT

## DRAWING LIST

- COVERSHEET
- L01 EXISTING & REMOVALS PLAN
- L02 SITE PLAN
- L03 LAYOUT PLAN
- L04 GRADING PLAN
- L05 PLANTING PLAN
- L06 BENCH 'A' LAYOUT & DETAILS
- L07 BENCH 'B' LAYOUT & DETAILS
- L08 BENCH 'C' LAYOUT & DETAILS

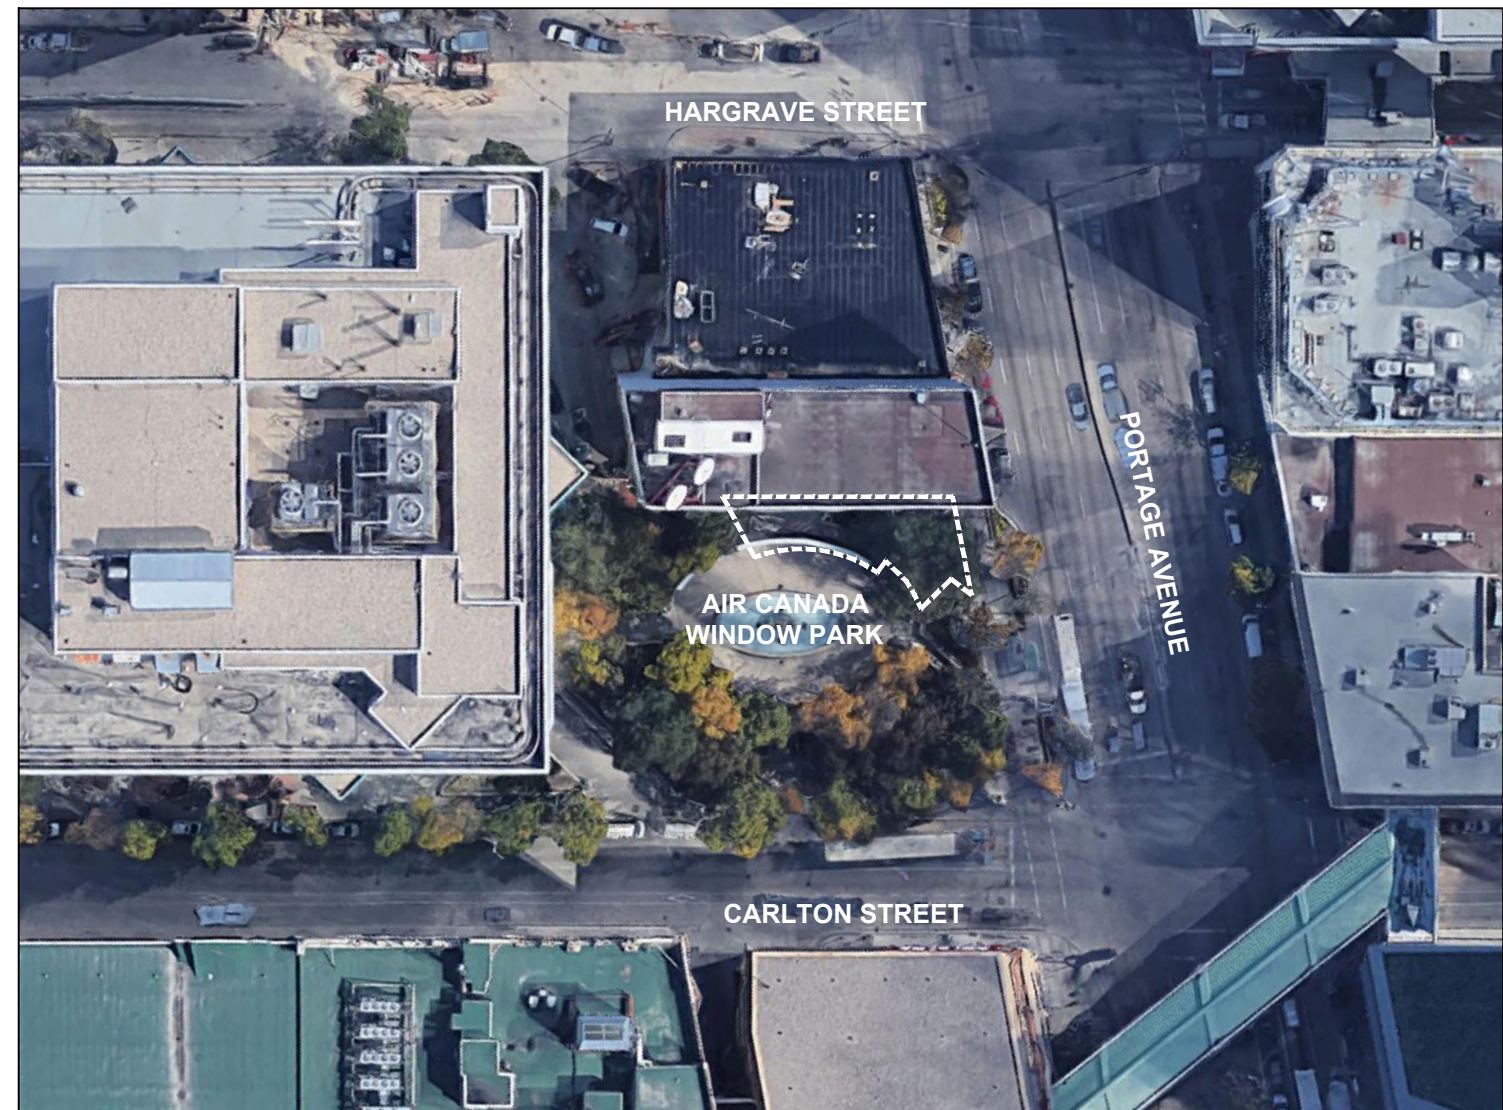

CONTEXT PLAN  
1:1000

GENERAL NOTES:

REV	YY/MM/DD	DESCRIPTION	BY

A. SECTION LETTER OR DETAIL NUMBER.  
 B. DRAWING WHERE SECTION OR DETAIL IS DRAWN.  
 OR  
 DRAWING WHERE SECTION OR DETAIL IS INDICATED.  
 --- SECTION OR DETAIL SHOWN ON SAME DRAWING.

SEAL

CLIENT  
 CITY OF WINNIPEG  
 DEPARTMENT OF PLANNING,  
 PROPERTY AND DEVELOPMENT

**SCATLIFF + MILLER + MURRAY**  
 visionary urban design + landscapes

PROJECT AIR CANADA WINDOW PARK SITE REDEVELOPMENT			
TITLE COVERSHEET			
DESIGN CO/ML	DRAWN ML	DATE - Y / M / D 18/04/09	SCALE
CHECKED	APPROVED	PROJECT NO. 17-0107-018	DRAWING NO.