

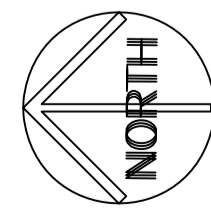


NOTES :

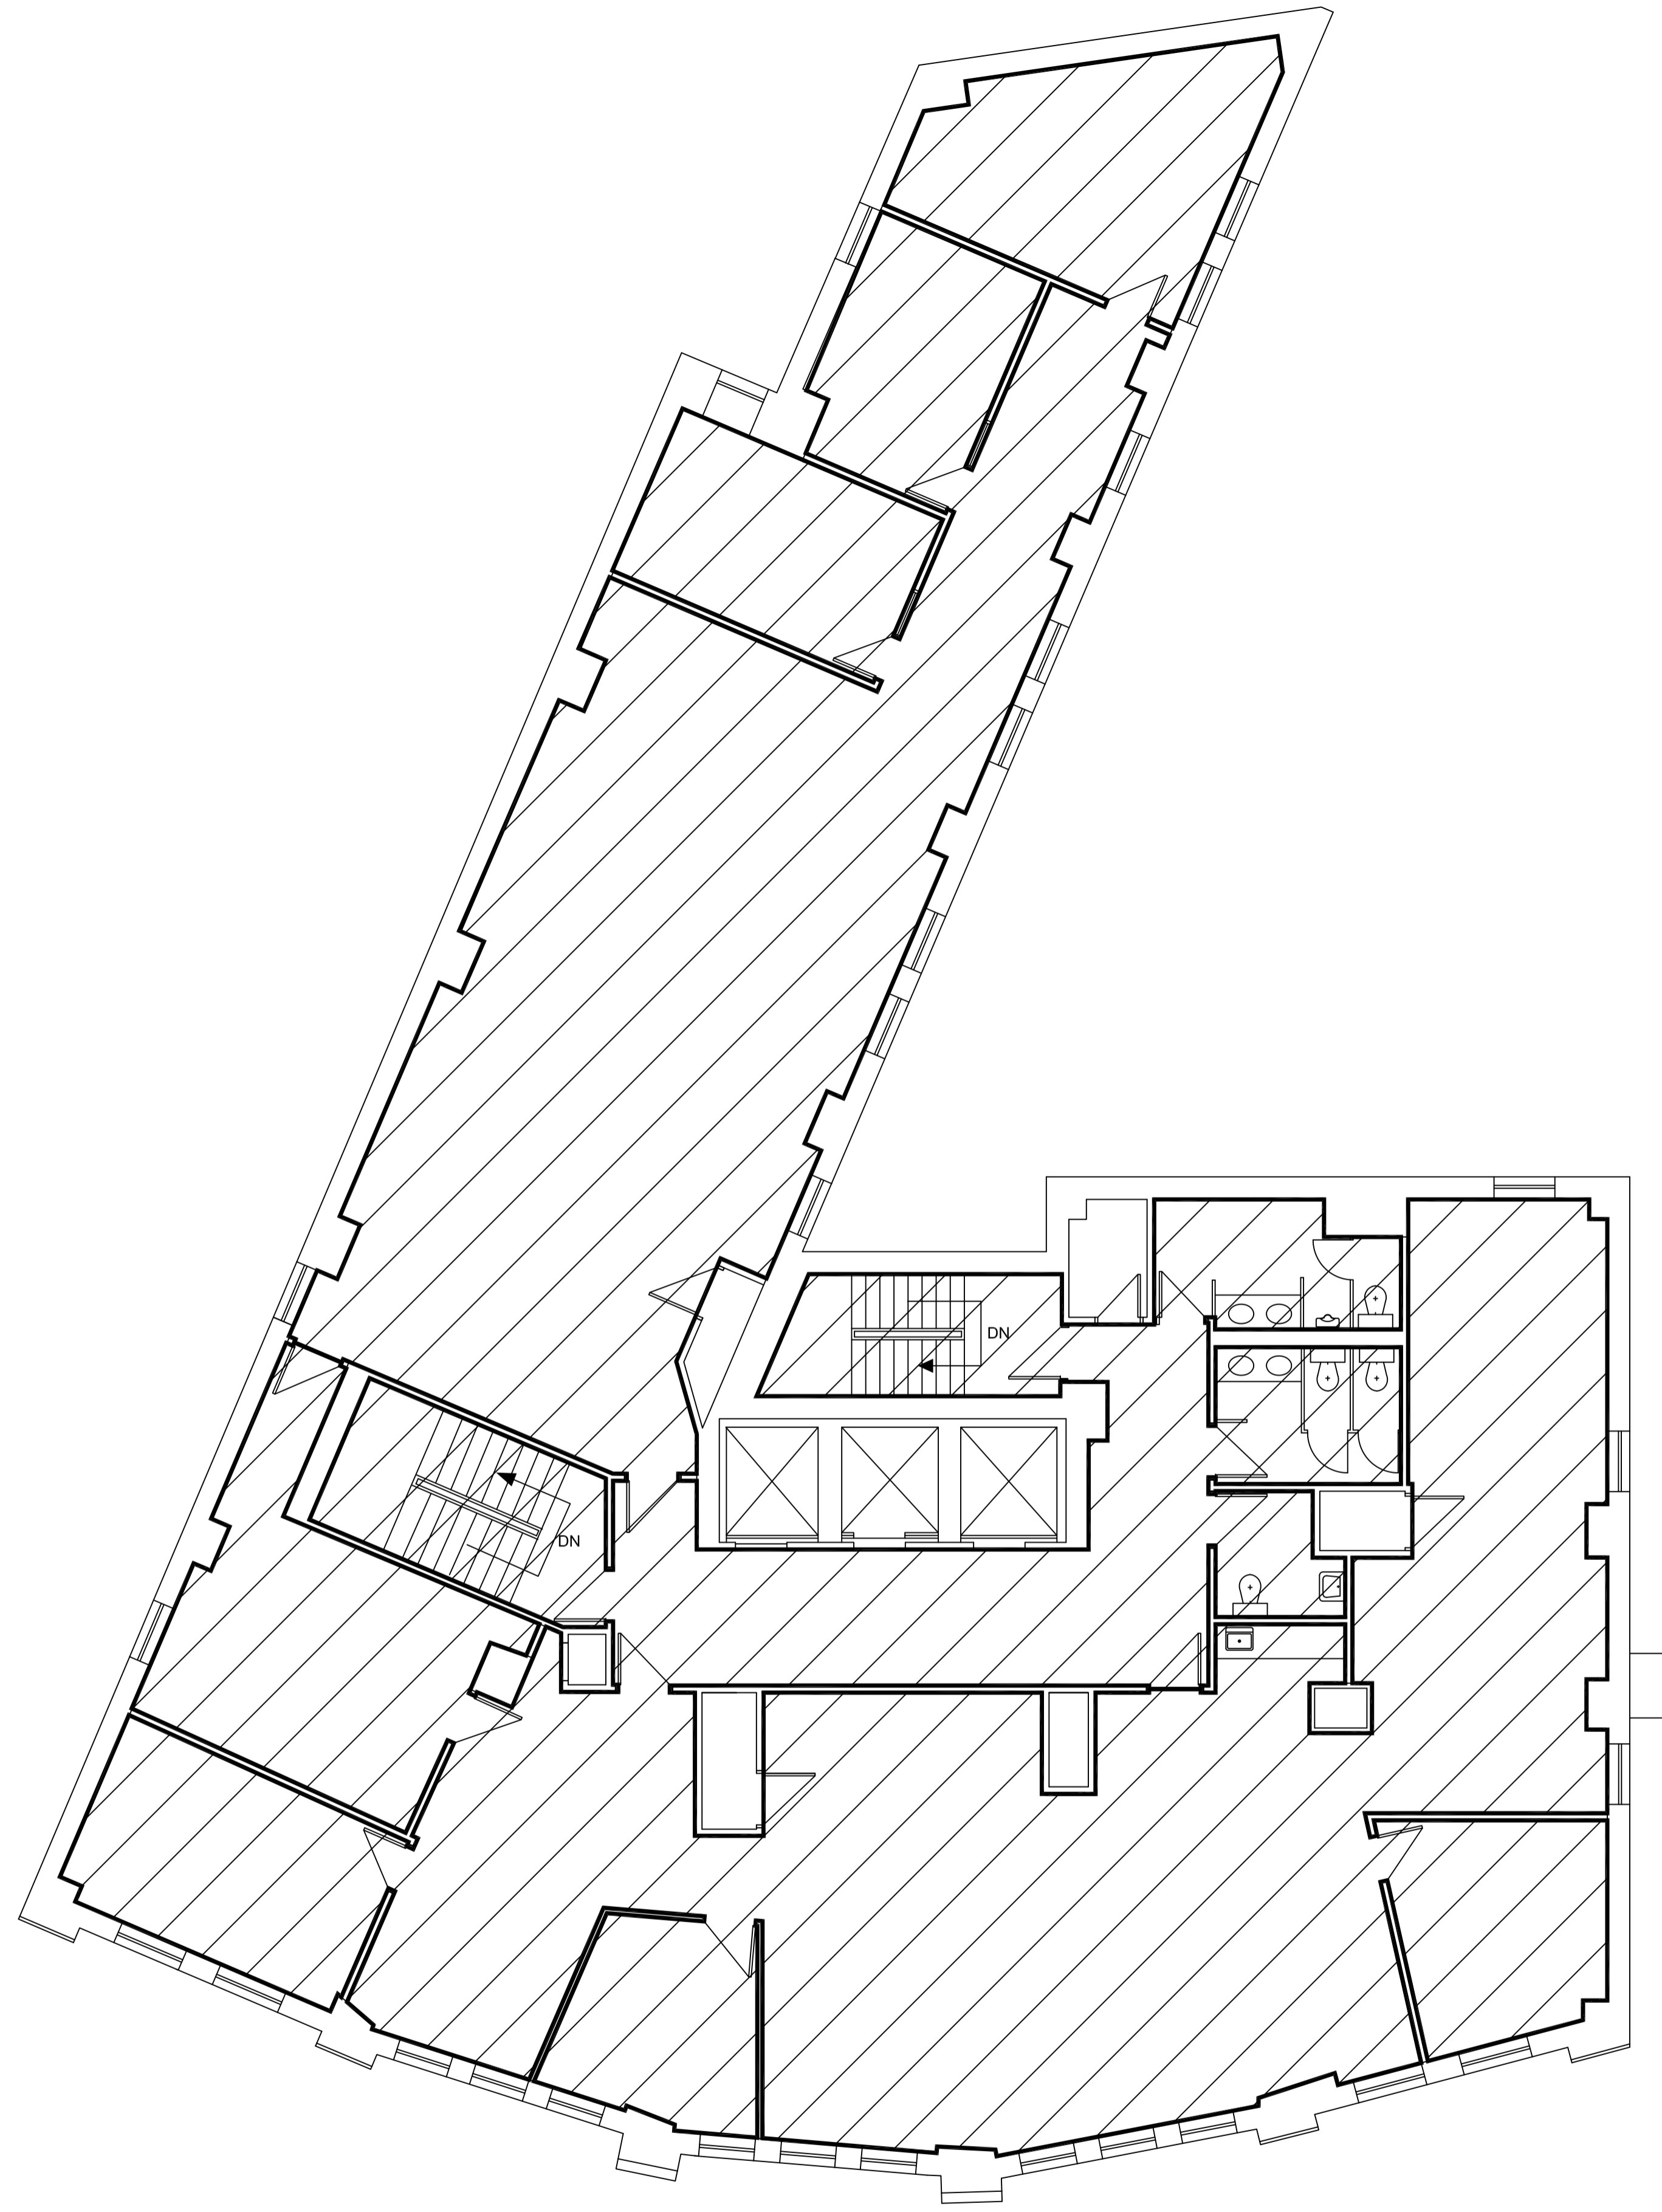


**457 MAIN STREET  
CONFEDERATION BLDG.  
EIGHTH FLOOR PLAN**

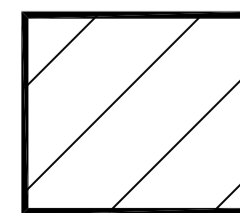

**AREA TO BE CLEANED  
5,202 SQ. FT.**

NO.	REVISION/DESCRIPTION	BY	DATE
SEALS			

DRAWN BY	TC	CHECKED BY	APPROVED
DATE	2011.02.25	USER	APPROVAL


 THE CITY OF WINNIPEG  
 PLANNING, PROPERTY AND  
 DEVELOPMENT DEPARTMENT  
 3-65 GARRY STREET  
 R3C 4K4

PROJECT  
 CONFEDERATION BUILDING  
 457 MAIN STREET

SHEET TITLE  
 EIGHTH FLOOR PLAN  
 AREAS TO CLEAN

SCALE	BID OPP.#	SHEET NO.
NOT TO SCALE	350-2018	A9

0457MN08