



TRANSCONA LIBRA

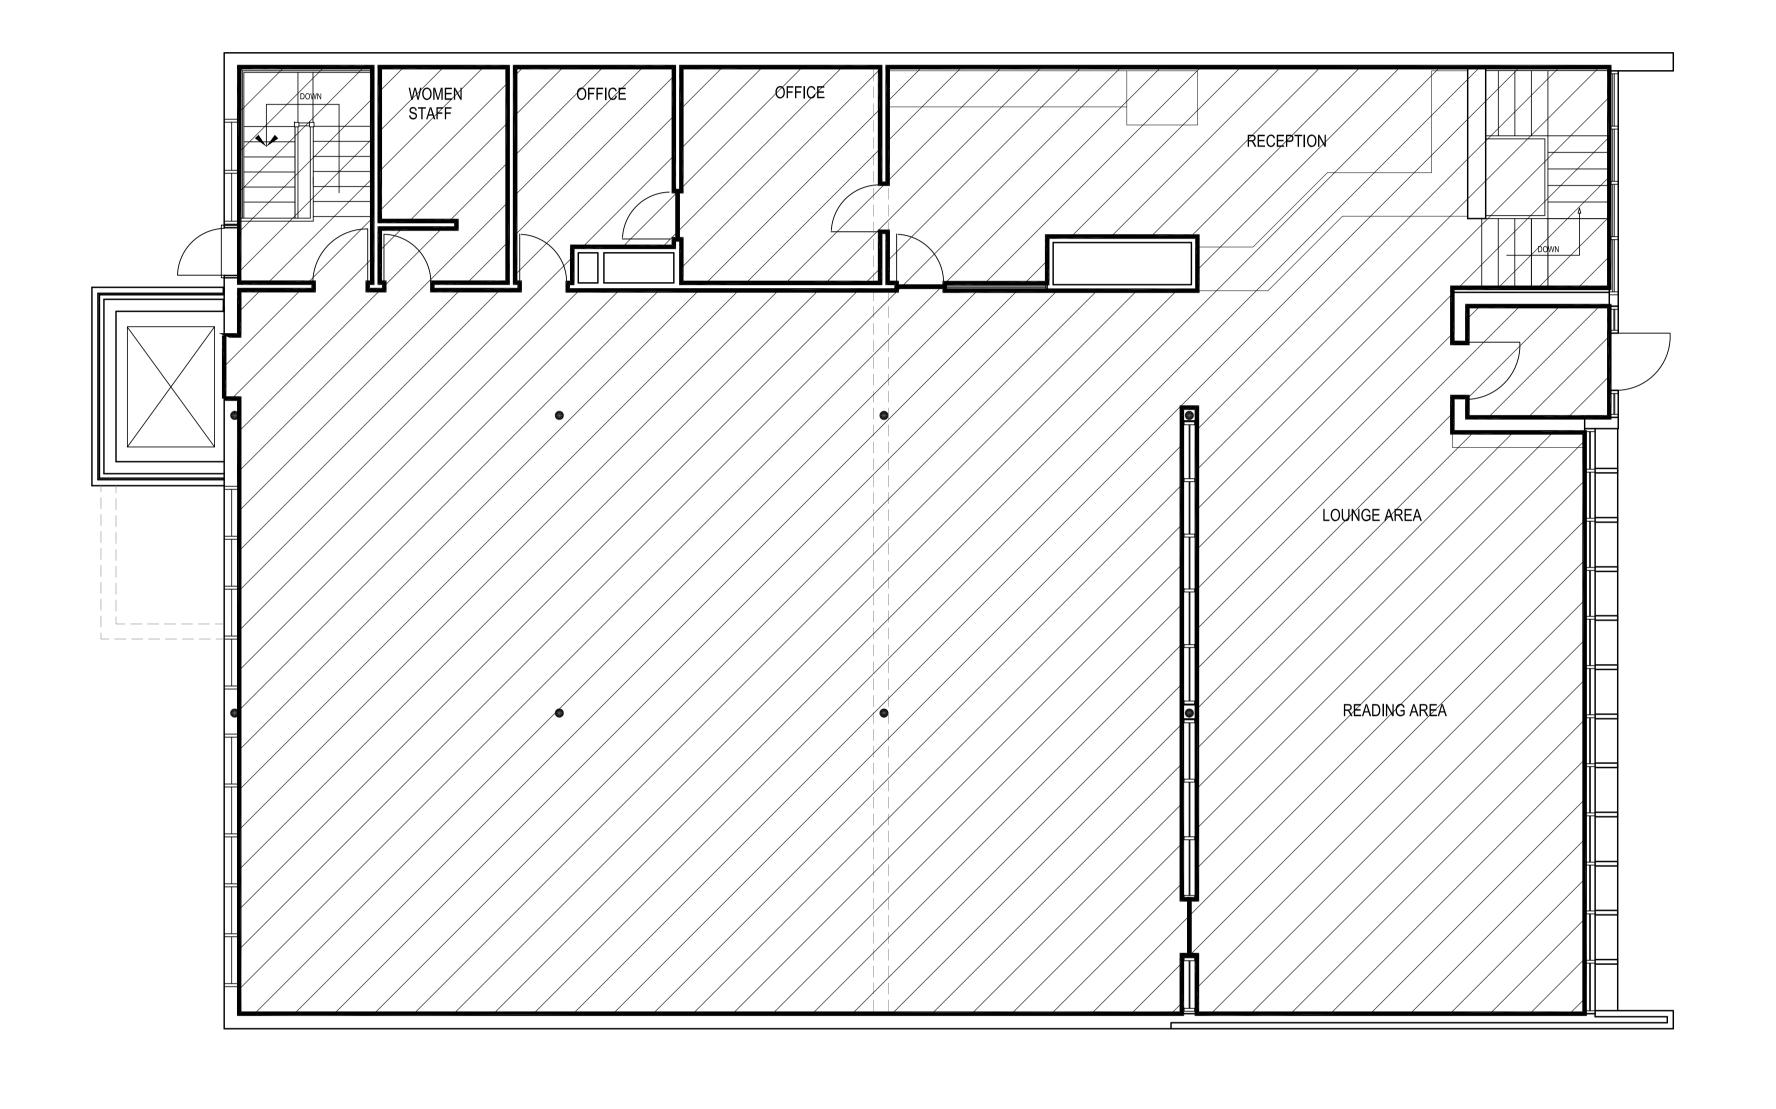

MAIN FLOOR PLAN

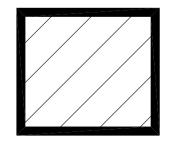

AREAS TO CLEAN 3,831 SQ. FT.



NOTES:



APPROVED



THE CITY OF WINNIPEG PLANNING, PROPERTY AND DEVELOPMENT DEPARTMENT 3-65 GARRY STREET R3C 4K4

PROJECT

TRANSCONA LIBRARY 111 VICTORIA AVENUE WEST

SHEET TITLE

MAIN FLOOR PLAN

0111VT01

SCALE BID OPP. NO. 351-2018

A1