
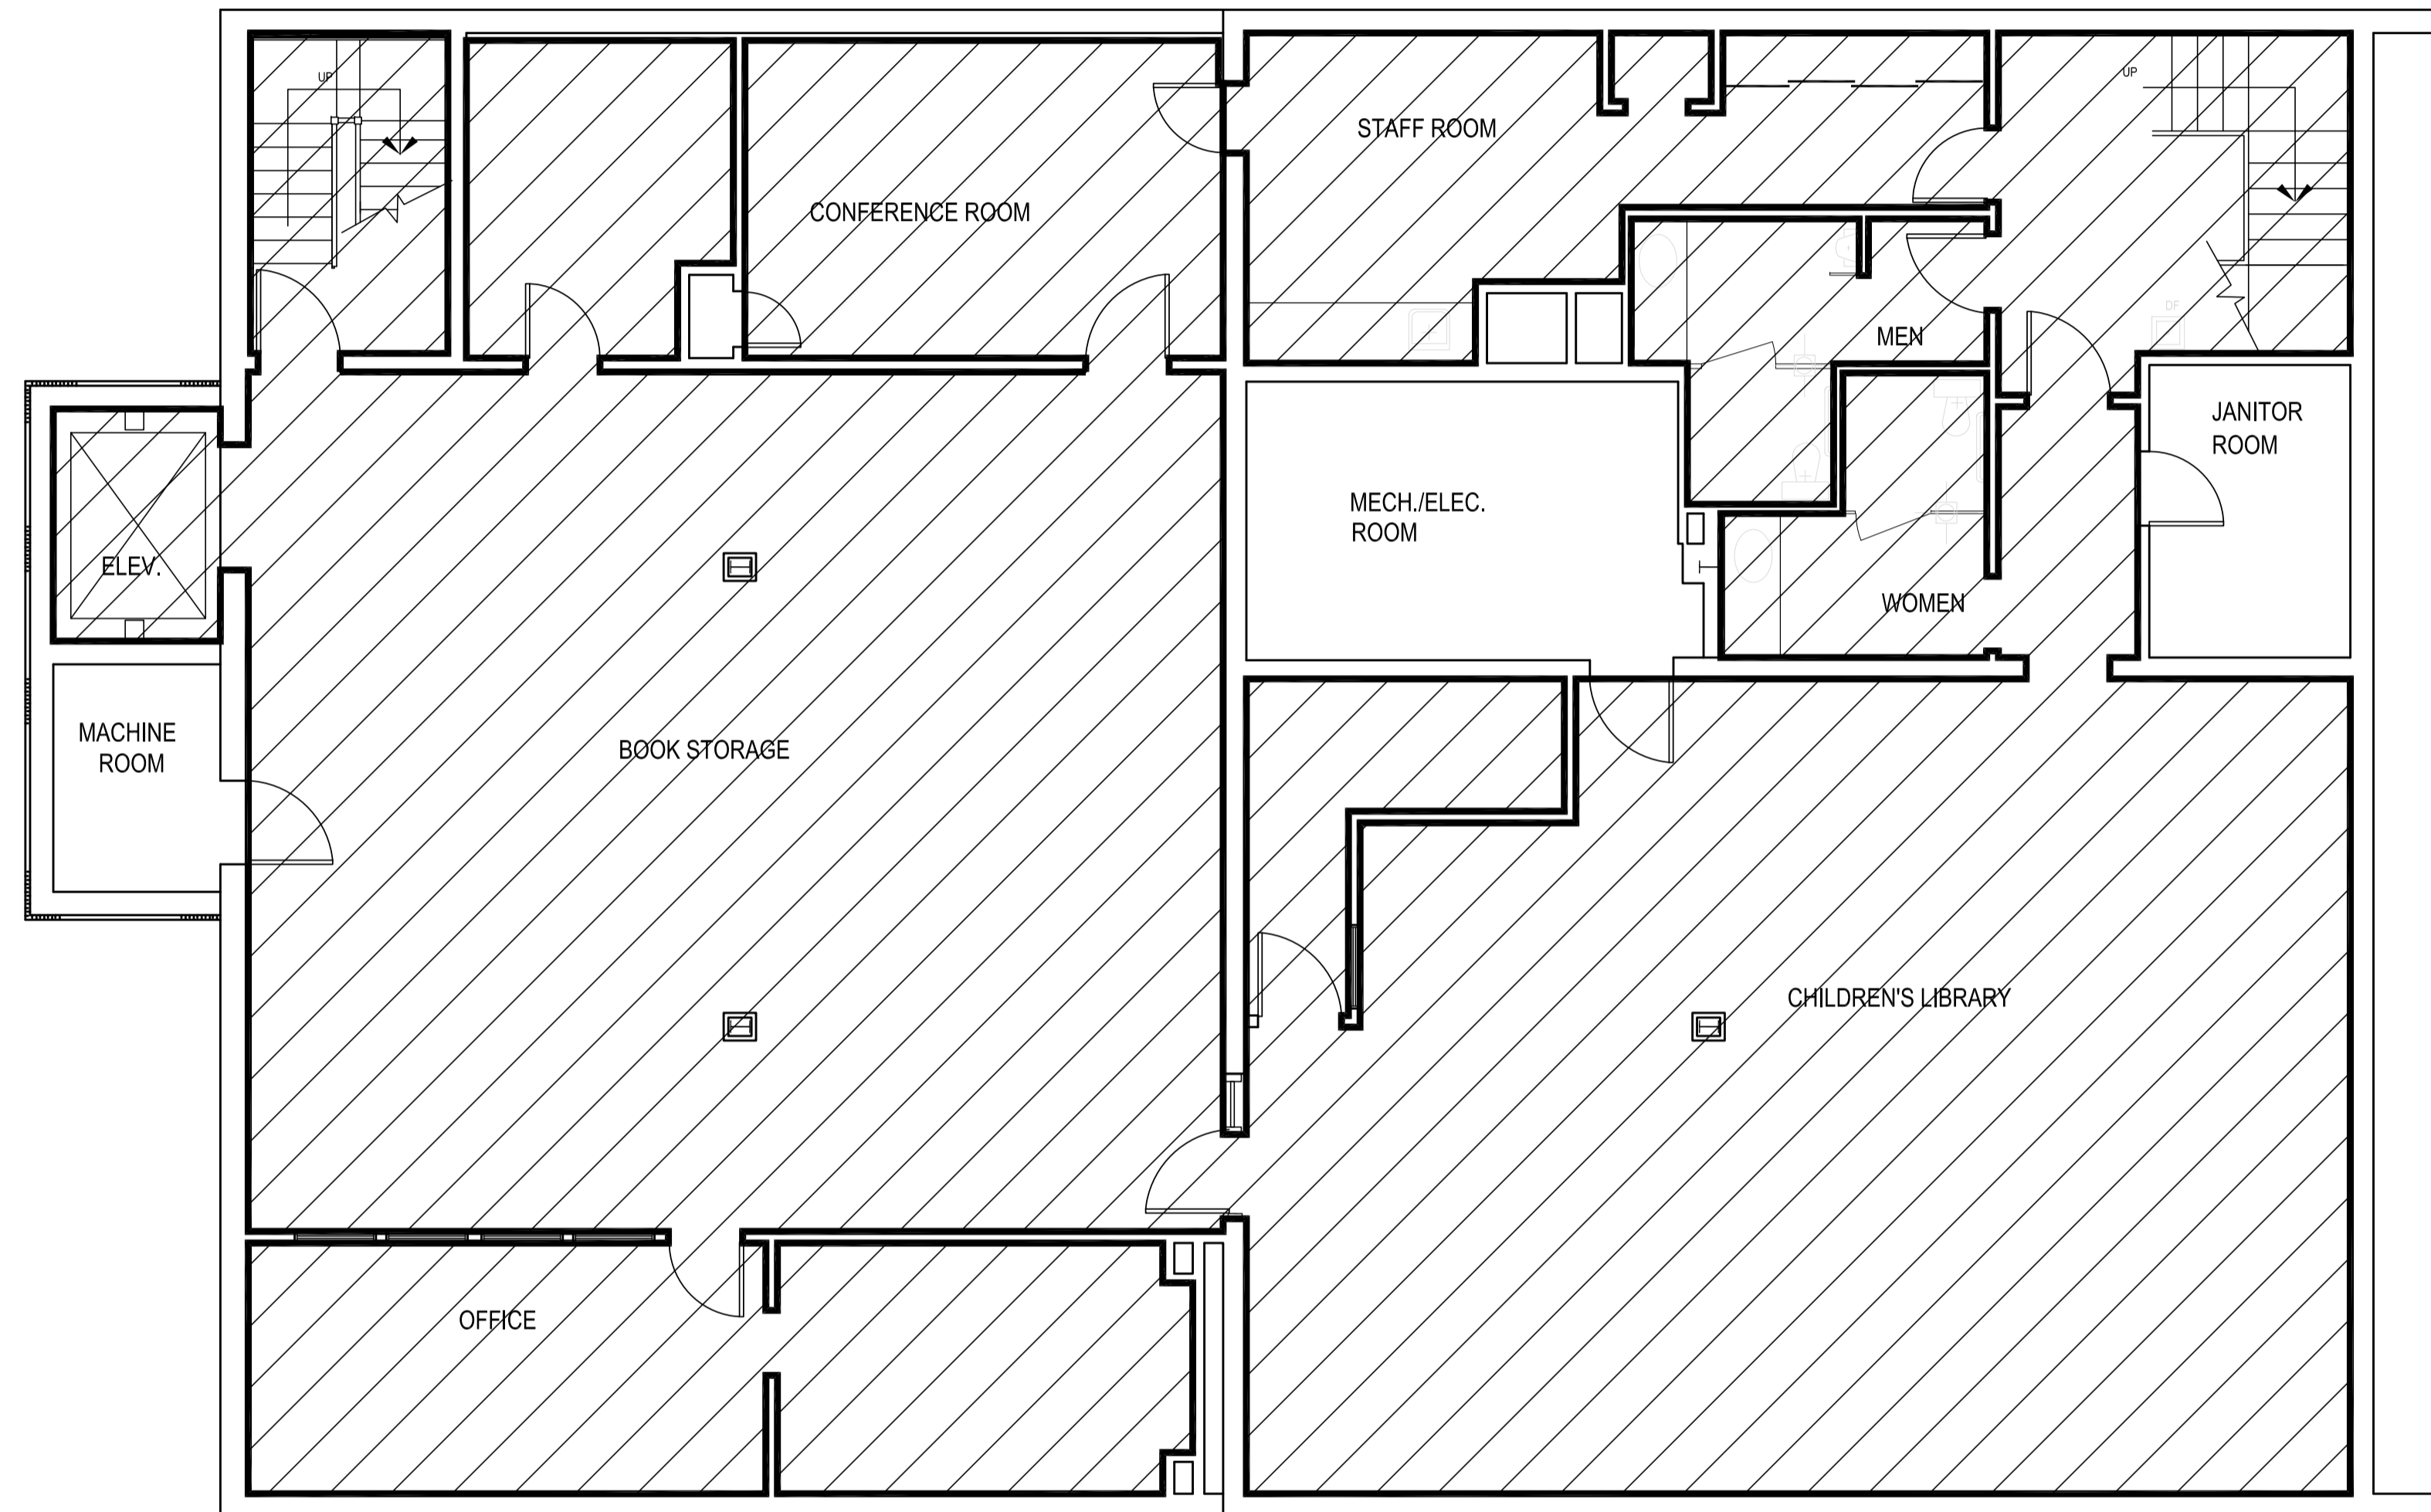
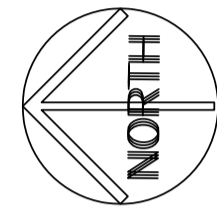


TOTAL AREA TO BE CLEANED = 3,570 sq.ft.

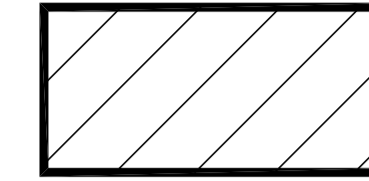

BASEMENT FLOOR PLAN

FLOOR PLAN UPDATED JAN 98

NO.	REVISION/DESCRIPTION	BY	DATE
SEALS			

DRAWN BY	TC	CHECKED BY	APPROVED
DATE	2014.07.15	USER APPROVAL	



THE CITY OF WINNIPEG  
 PLANNING, PROPERTY AND  
 DEVELOPMENT DEPARTMENT  
 3-65 GARRY STREET  
 R3C 4K4

PROJECT

TRANSCONA LIBRARY  
 111 VICTORIA AVENUE WEST

SHEET TITLE  
**BASEMENT FLOOR PLAN**  
**CLEANING**

0111VT0B

SCALE	BID OPP.NO.	SHEET NO.
NOT TO SCALE	351-2018	A2