
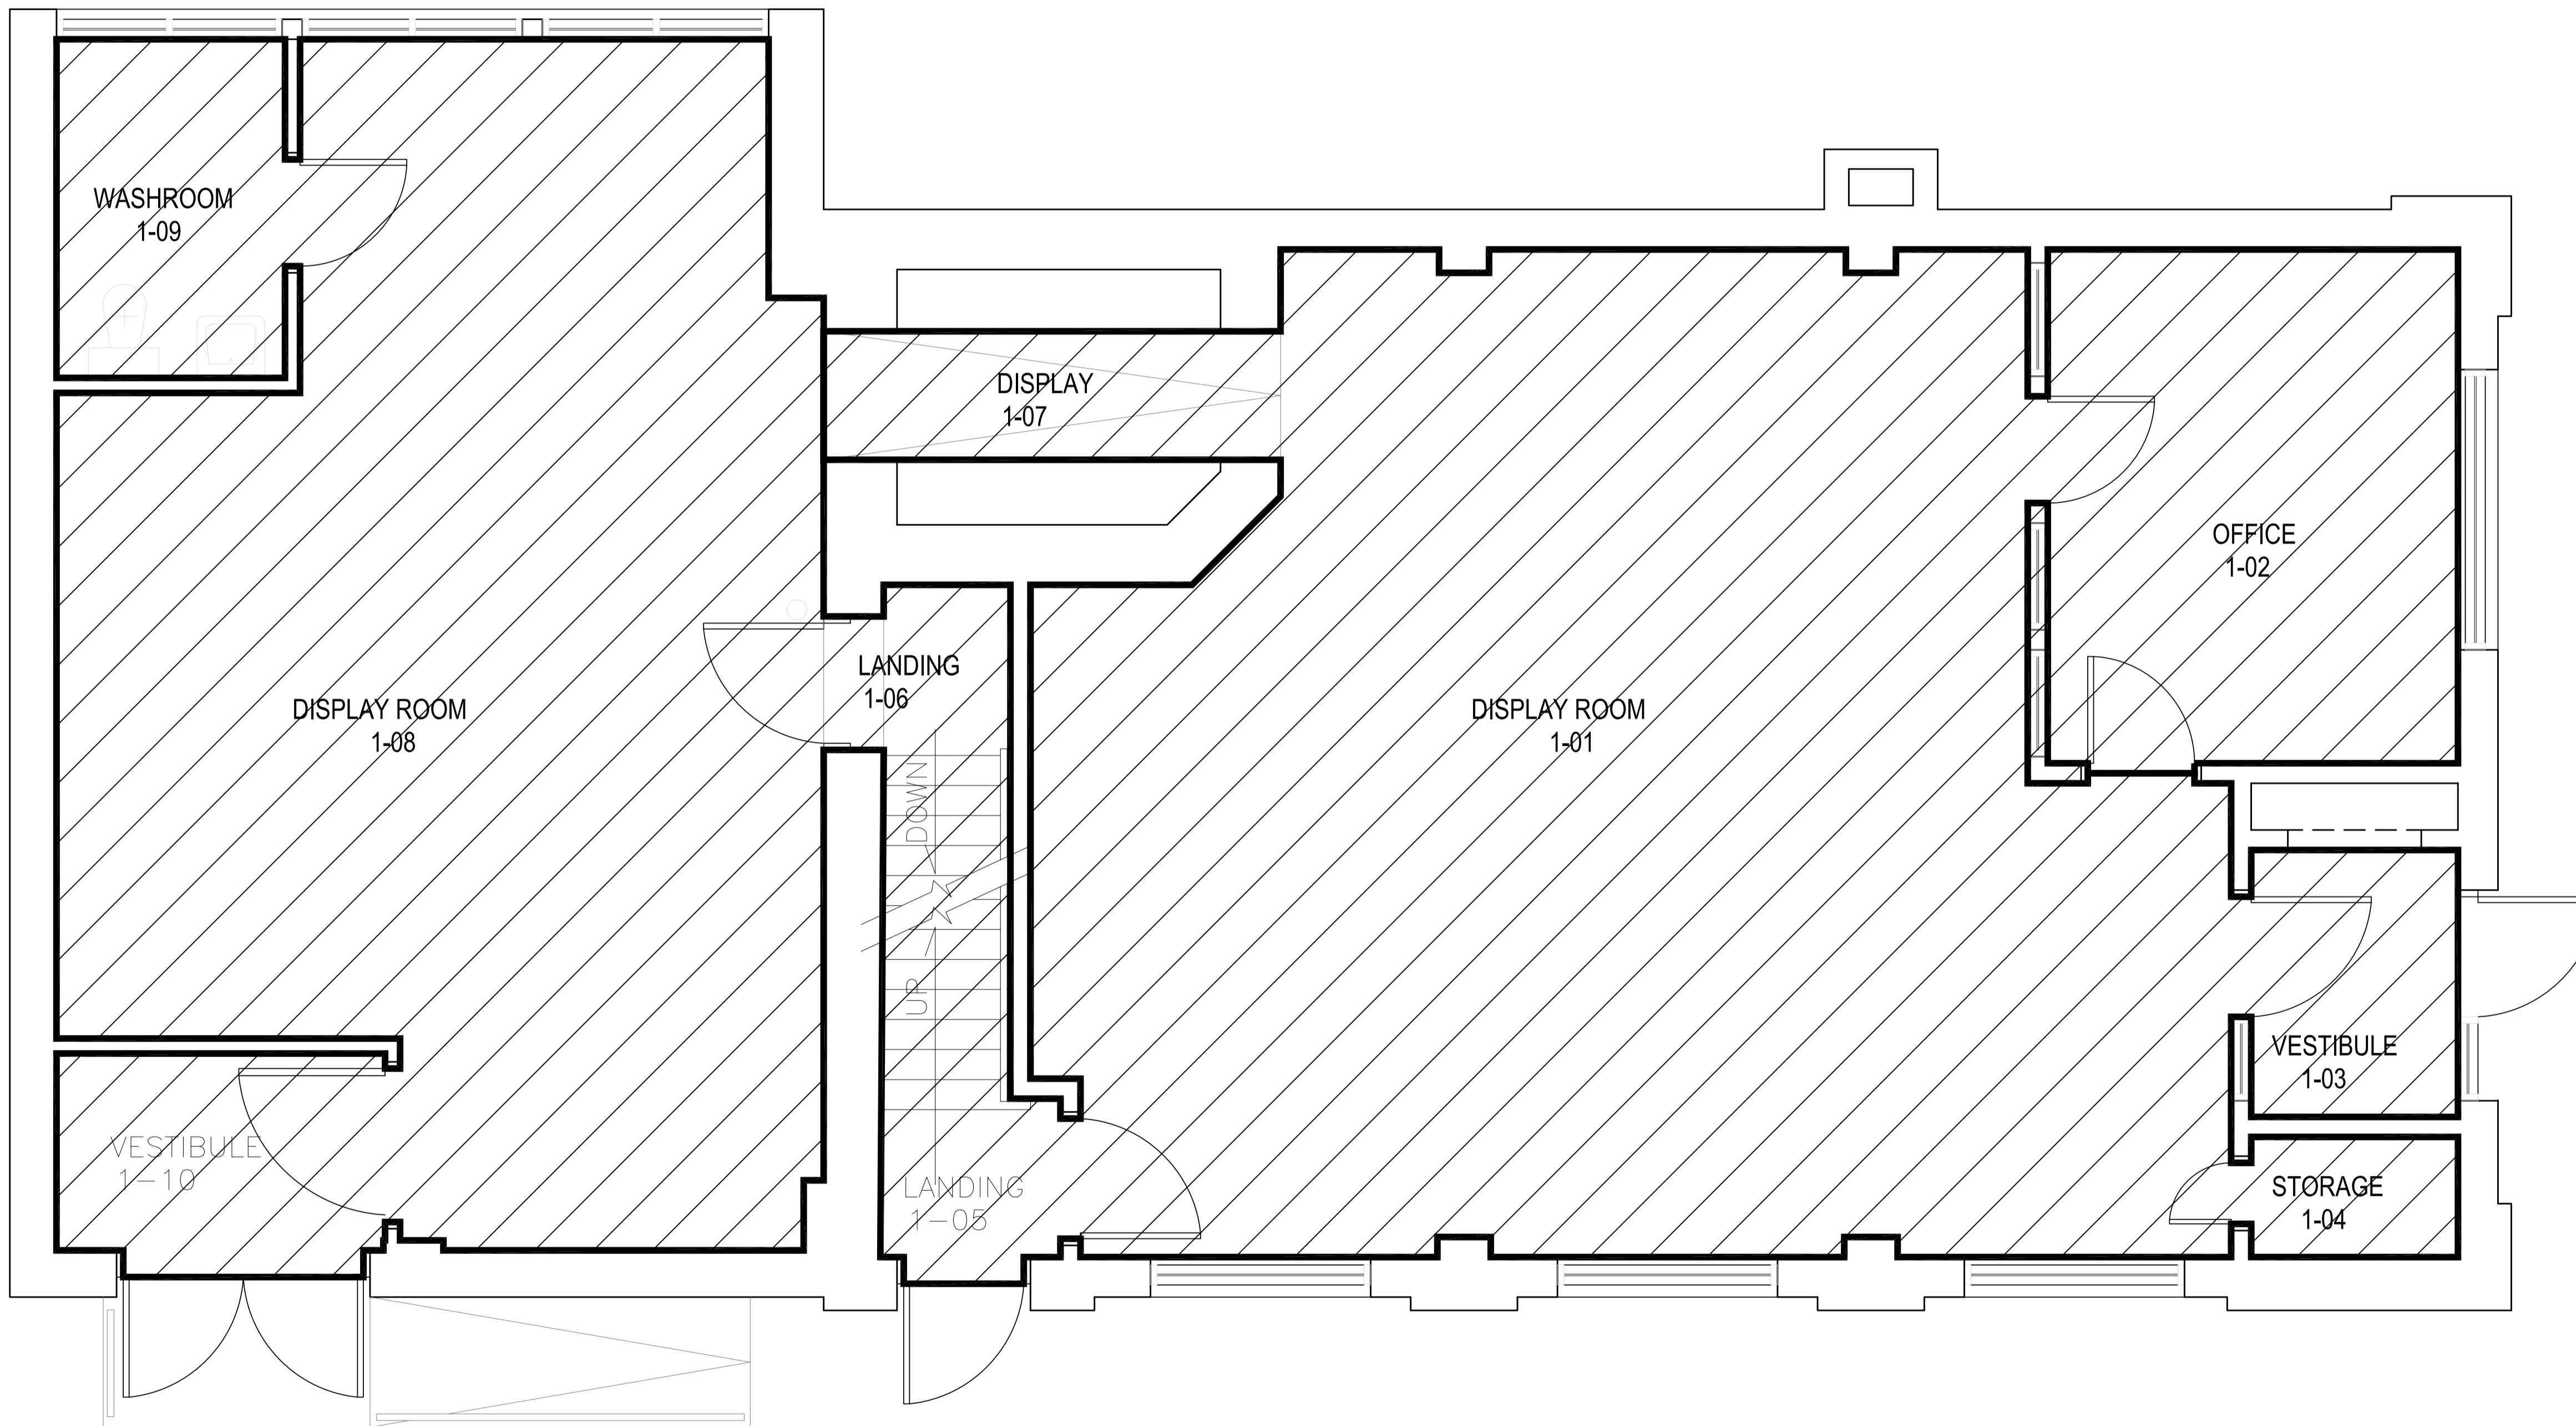


NOTES :

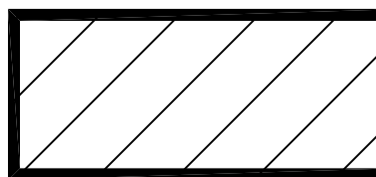


MAIN FLOOR PLAN

AREA TO CLEAN = 1,485 sq. ft. 

FLOOR PLAN UPDATED AUG. 11/94

NO.	REVISION/DESCRIPTION	BY	DATE
SEALS			

DRAWN BY TC	CHECKED BY	APPROVED
DATE 2010.08.24	USER APPROVAL	
 THE CITY OF WINNIPEG PLANNING, PROPERTY AND DEVELOPMENT DEPARTMENT 3-65 GARRY STREET R3C 4K4		

PROJECT

141 REGENT AVE.
 TRANSCONA MUSEUM

SHEET TITLE

MAIN FLOOR PLAN

0141RG01

SCALE NOT TO SCALE	PROJECT NO. 351-2018	SHEET NO. A1
-----------------------	-------------------------	-----------------