
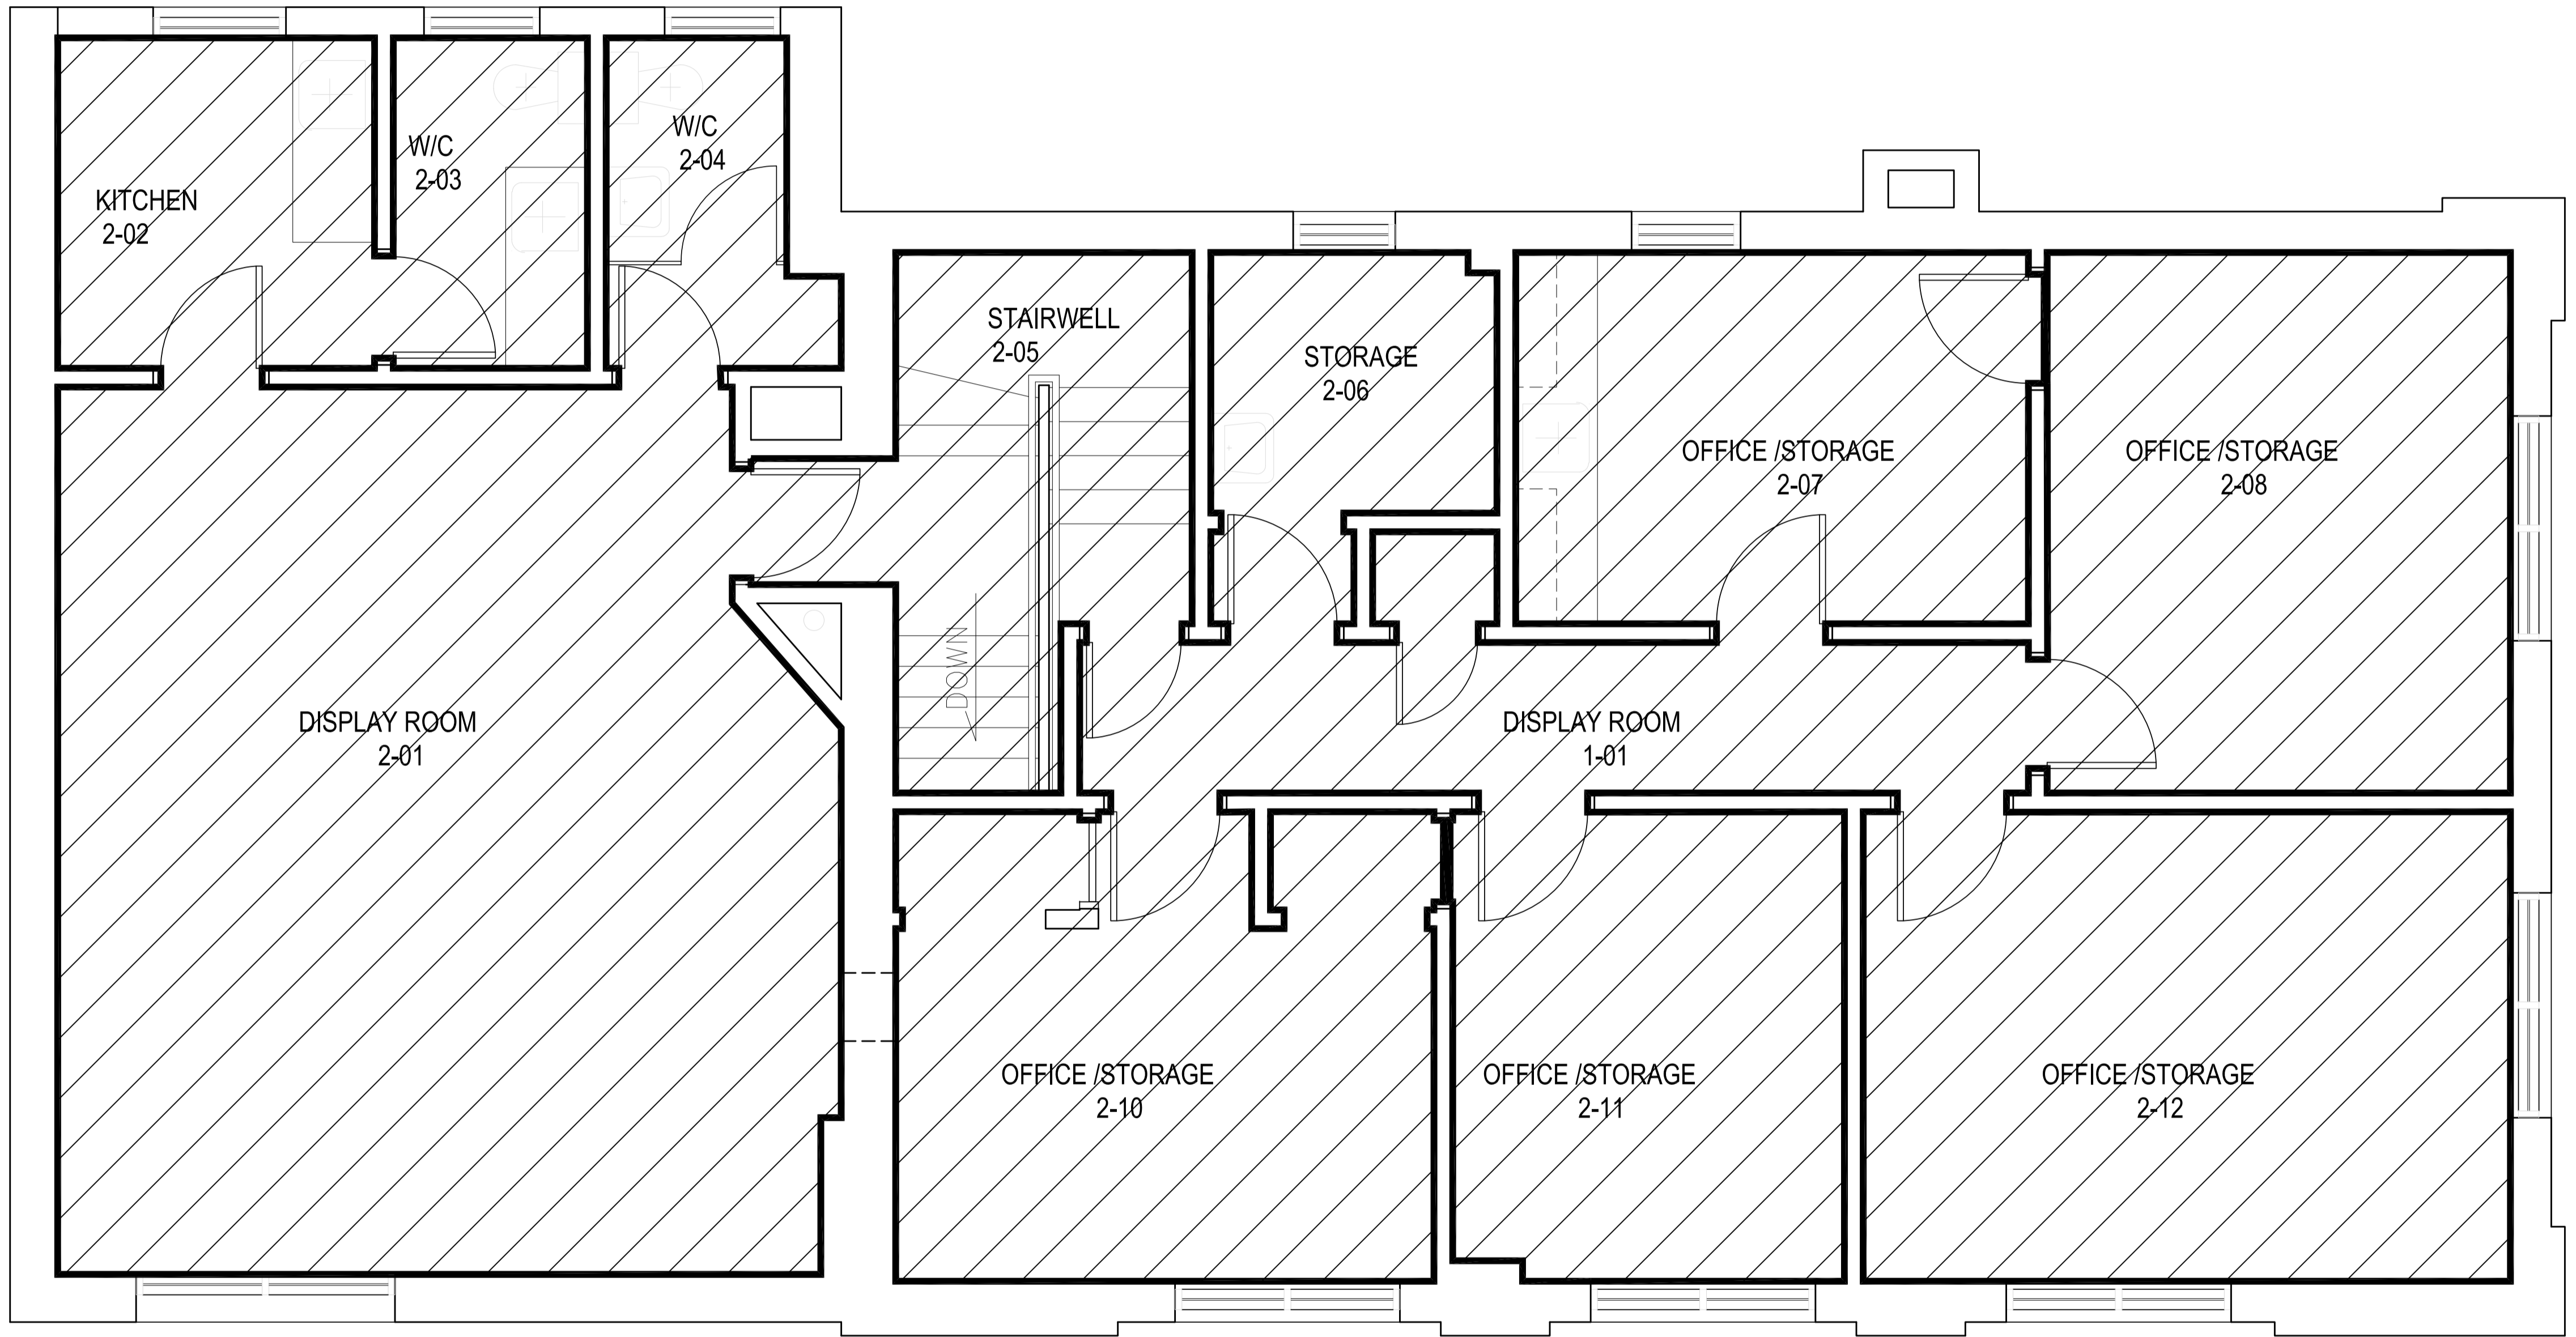


NOTES :

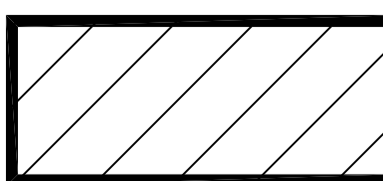

SECOND FLOOR PLAN

AREA TO CLEAN = 1,495 sq. ft. 

FLOOR PLAN UPDATED AUG. 11/94

NO.	REVISION/DESCRIPTION	BY	DATE
SEALS			

DRAWN BY	TC	CHECKED BY	APPROVED
DATE	2010.08.24	USER	APPROVAL



THE CITY OF WINNIPEG
 PLANNING, PROPERTY AND
 DEVELOPMENT DEPARTMENT
 3-65 GARRY STREET
 R3C 4K4

PROJECT
 141 REGENT AVE.
 TRANSCONA MUSEUM

SHEET TITLE
 SECOND FLOOR PLAN
 0141RG02

SCALE	PROJECT NO.	SHEET NO.
NOT TO SCALE	351-2018	A2