
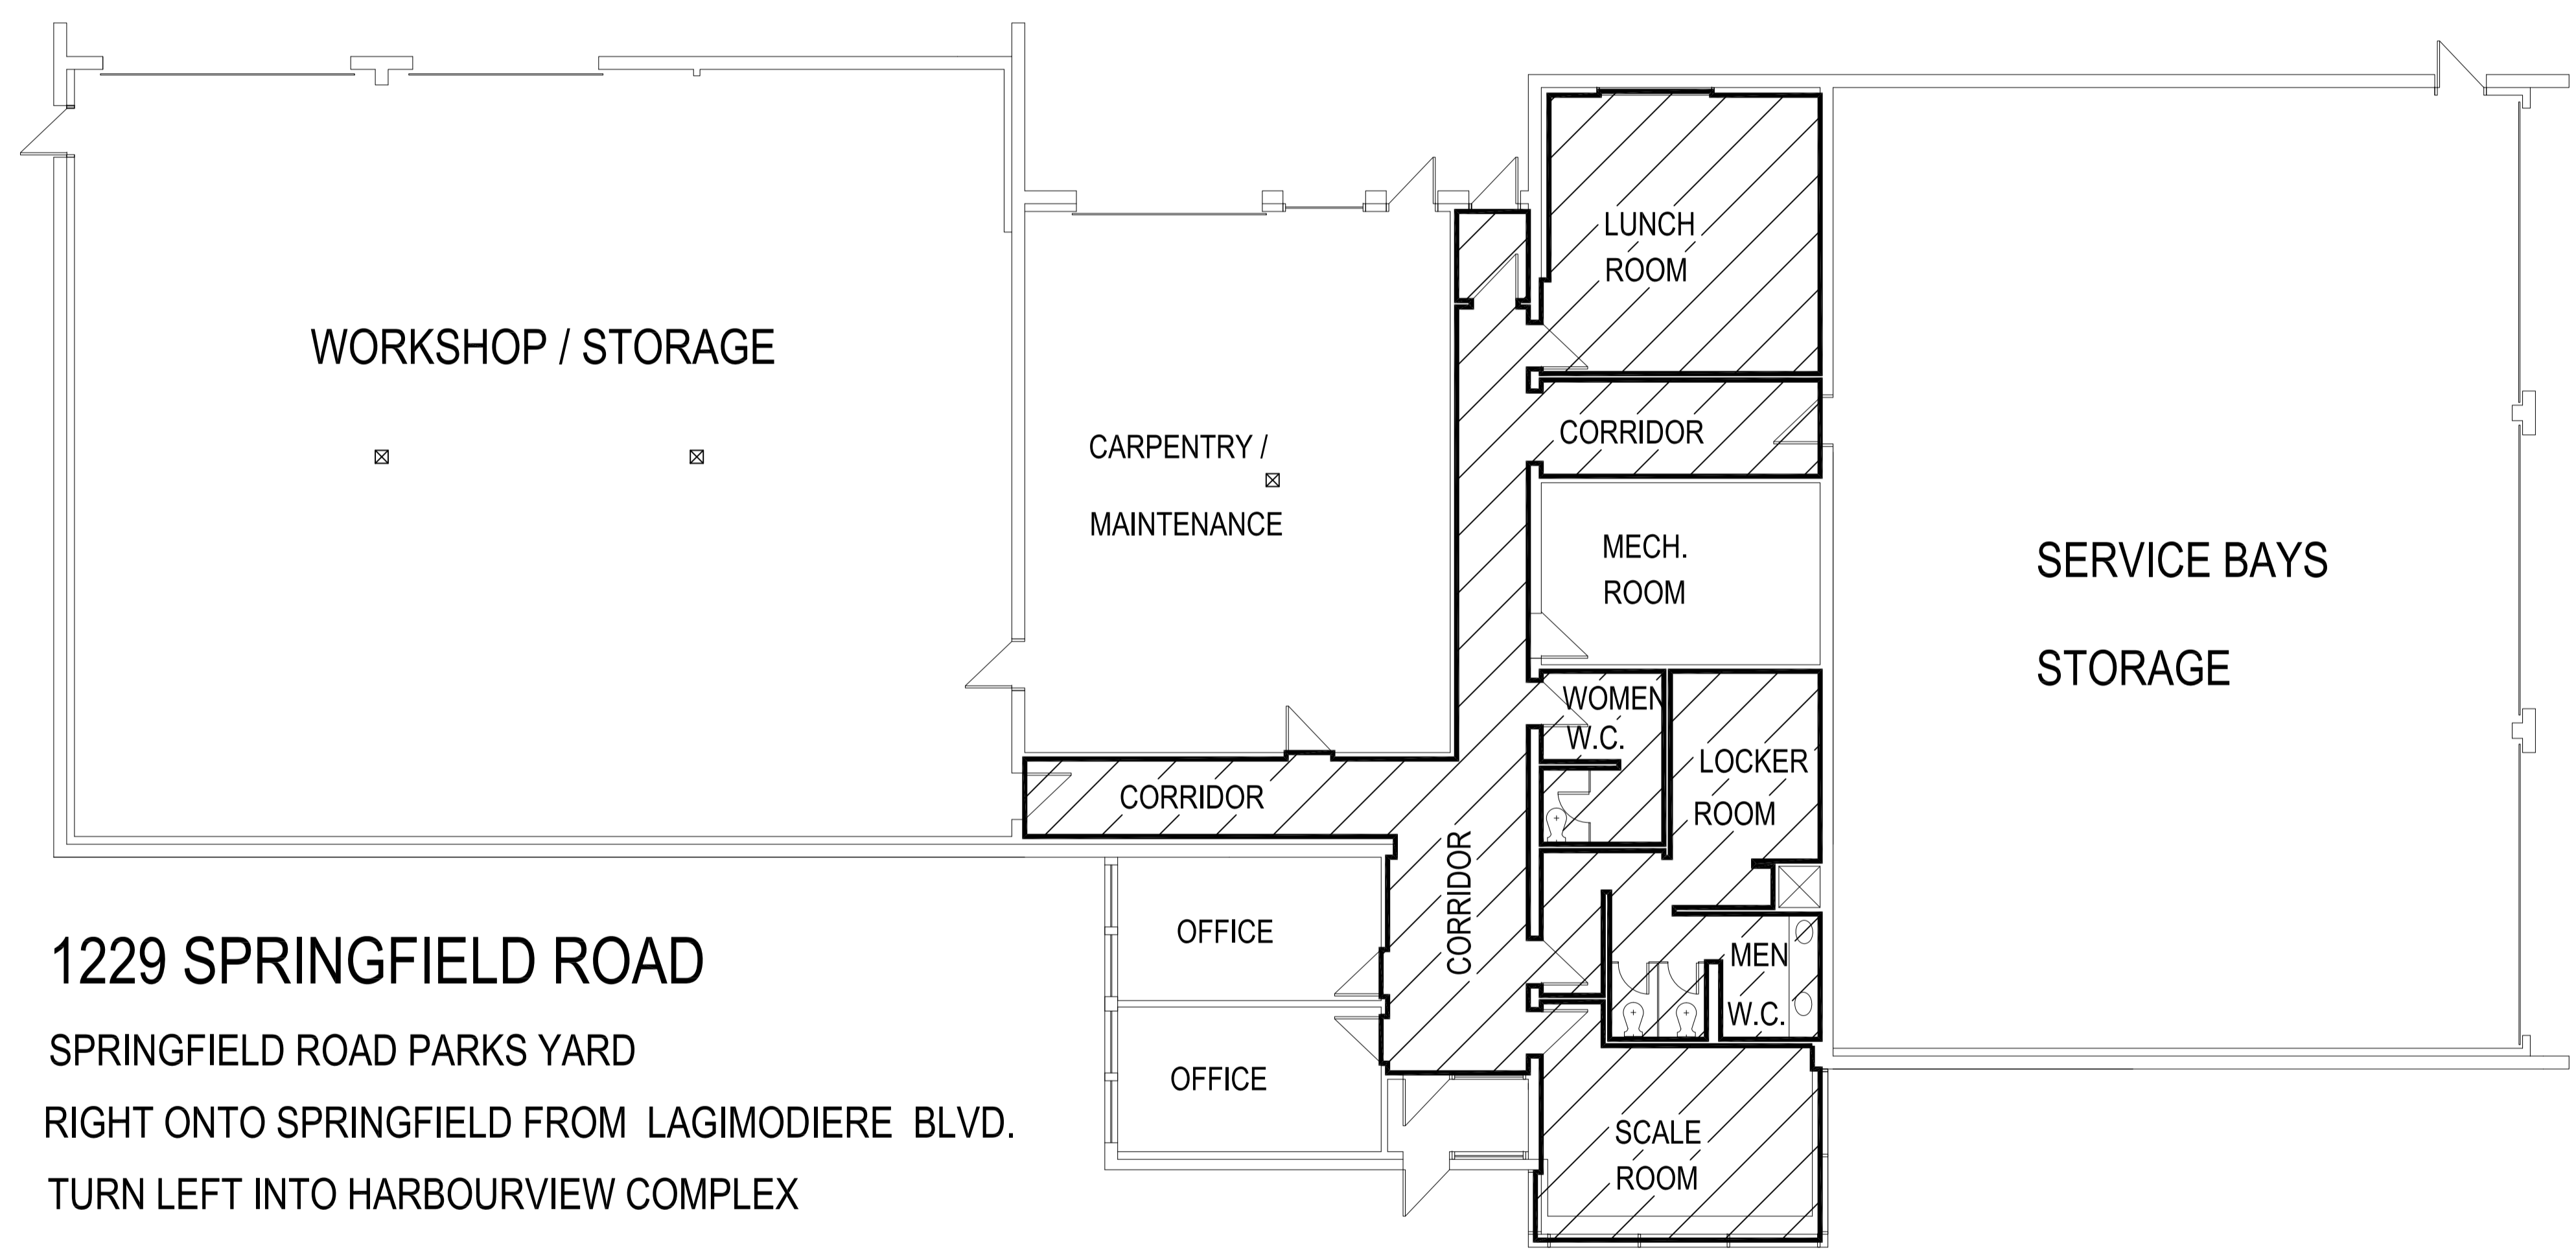



Address 1229 SPRINGFIELD ROAD Project No. XXX-XXXX Description FLOOR - MAIN FLOOR Date 2010.10.20 File Name .dwg

NOTES :

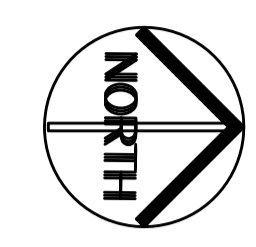

1229 SPRINGFIELD ROAD
SPRINGFIELD ROAD PARKS YARD
RIGHT ONTO SPRINGFIELD FROM LAGIMODIERE BLVD.
TURN LEFT INTO HARBOURVIEW COMPLEX

AREA TO CLEAN = 1,533 SQUARE FEET

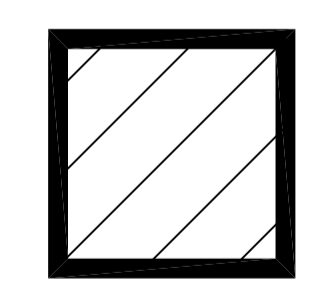

SOME INTERNAL ROOM DIMENSIONS TO BE VERIFIED WHEN ROOMS BECOME ACCESSIBLE

NO.	REVISION/DESCRIPTION	BY	DATE
SEALS			

DRAWN BY	TC	CHECKED BY	APPROVED
DATE	2010.0.20	USER APPROVAL	

CITY OF WINNIPEG
PLANNING, PROPERTY & DEVELOPMENT DEPARTMENT
CIVIC ACCOMMODATIONS DIVISION
300 - 65 GARRY ST. R3C 4K4

PROJECT
SPRINGFIELD ROAD
PARKS YARD
1229 SPRINGFIELD RD.

SHEET TITLE
FLOOR PLAN
LAYOUT
1229SF01

SCALE	PROJECT NO.	SHEET NO.
N.T.S.	351-2018	A1