










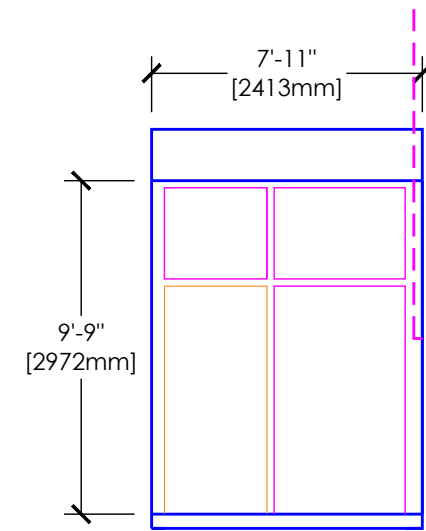
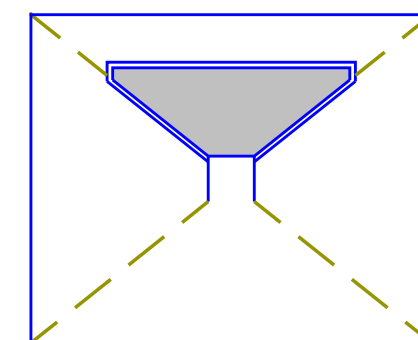
GENERAL NOTES

1. NORTH ELEVATION AREA = 75 FT² [7 m²]
2. SOUTH ELEVATION AREA = 150 FT² [14 m²]
3. EAST ELEVATION AREA = 150 FT² [14 m²]
4. WEST ELEVATION AREA = 150 FT² [14 m²]


LEGEND

-  ROOF EDGE
-  ROOF PARAPET
-  HIGH ADJACENT ROOF EDGE
-  LOW ADJACENT ROOF EDGE
-  HIP/RIDGE
-  OVERFLOW ROOF DRAIN
-  DOOR
-  WINDOW
-  ELECTRICAL MAST


KEY PLAN




1 NORTH ELEVATION
NTS

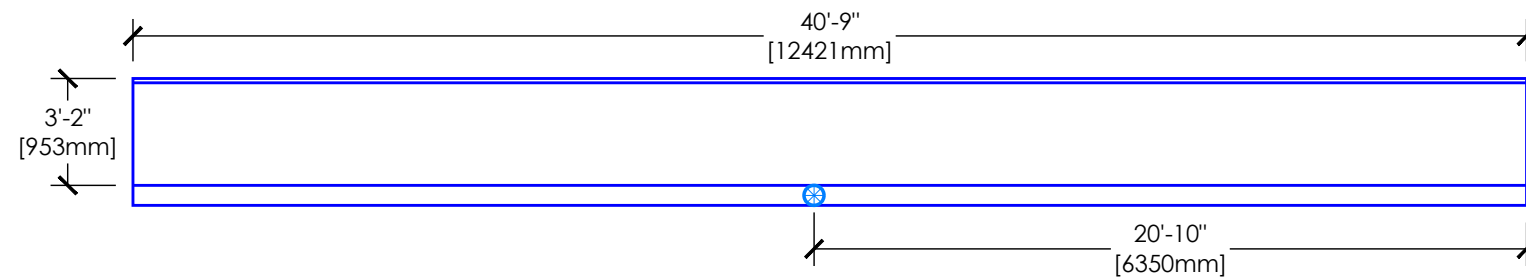

2 SOUTH ELEVATION
NTS

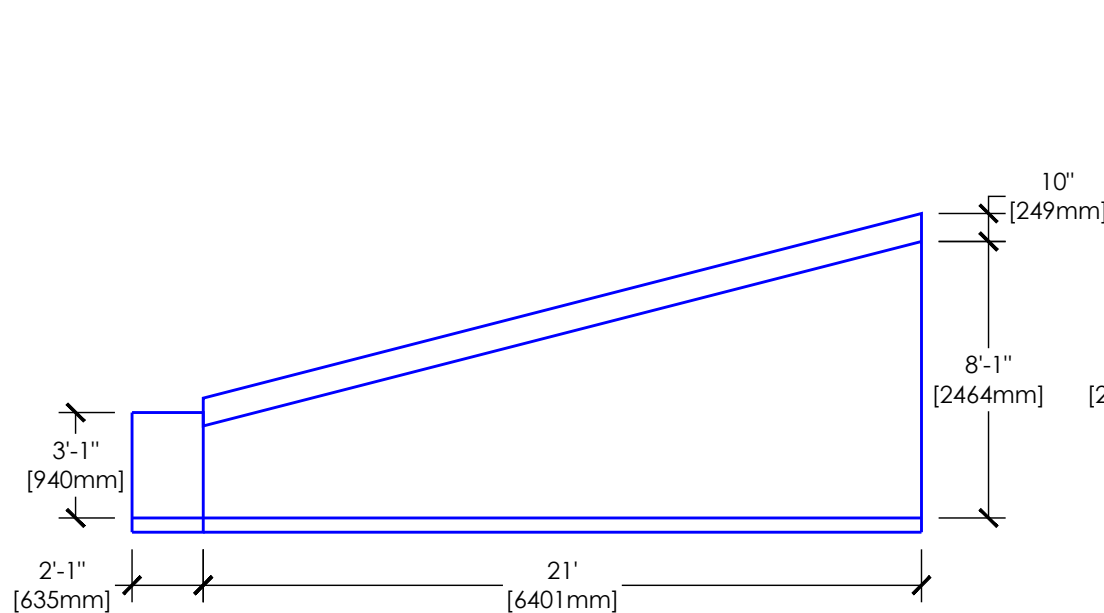

3 EAST ELEVATION
NTS

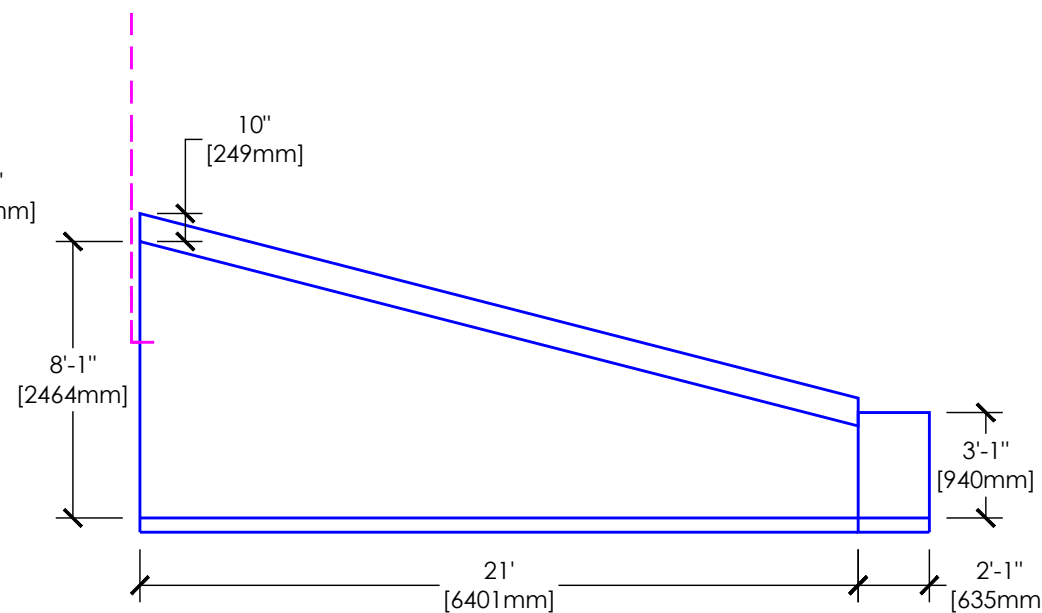

4 EAST ELEVATION
NTS

RMIS ENGINEERING



389 MAXWELL CRESCENT
Regina, SK S4N 5X9
www.rmiseng.ca
Phone 306.352.4606
Fax 306.352.4607



LIVING PRAIRIE
MUSEUM
C.13.SK.35-18.03.03

2795 NESS AVENUE
WINNIPEG, MB R3J 3S4

CITY OF WINNIPEG

4TH FLOOR - 135 KING STREET
WINNIPEG, MB R3B 1J1

No.	DATE	DESCRIPTION

DESIGNED BY SMC 04/18/2018
DRAWN BY SED 04/18/2018
REVIEWED BY SMC 04/18/2018

OBSERVATION DECK
ELEVATIONS

A 1.04