




SITE PLAN
SCALE 1:750

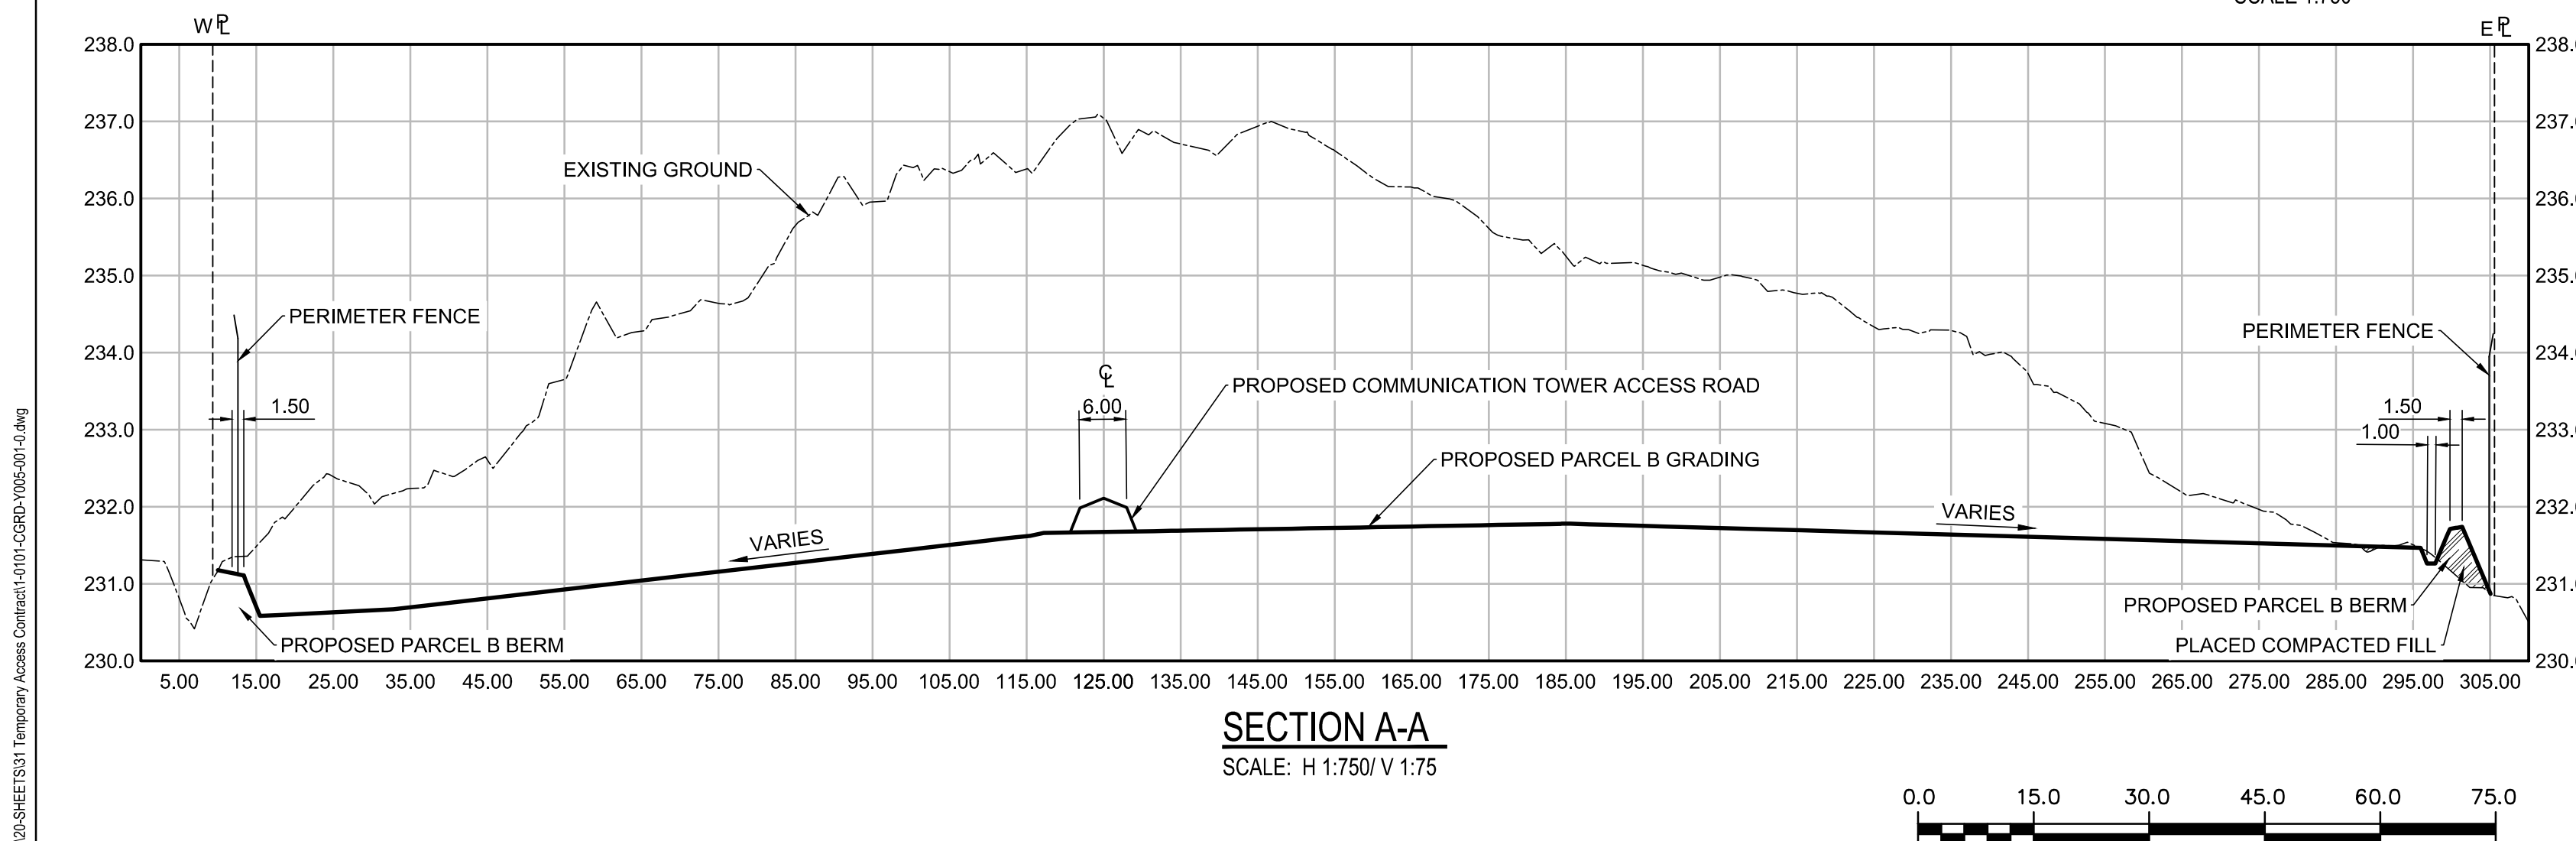


SECTION A-A
SCALE: H 1:750/ V 1:75

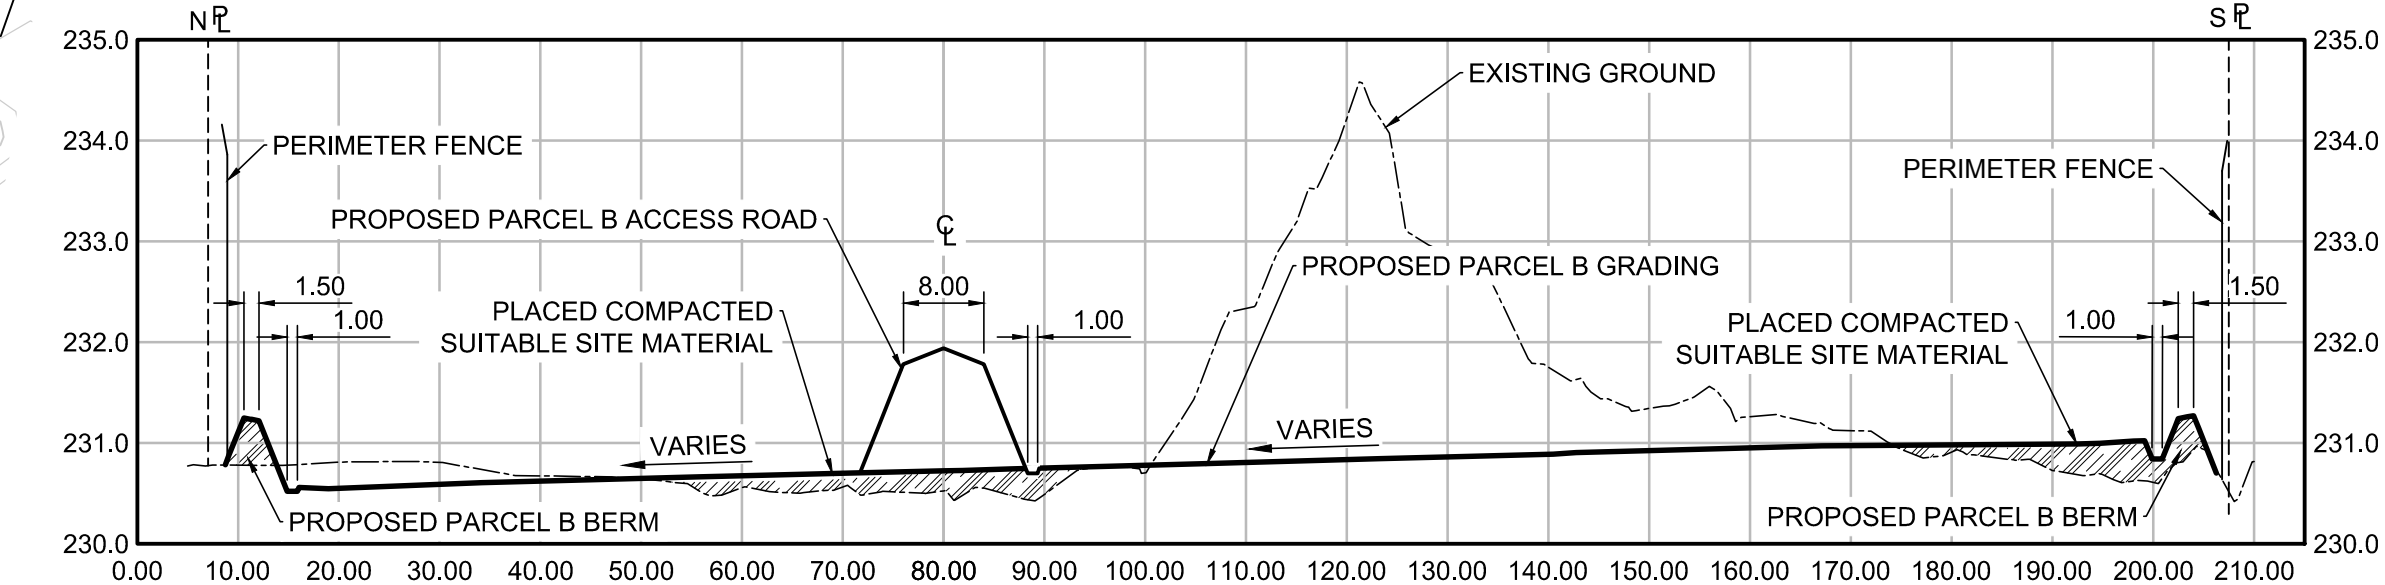

SECTION B-B
SCALE: H 1:750/ V 1:75

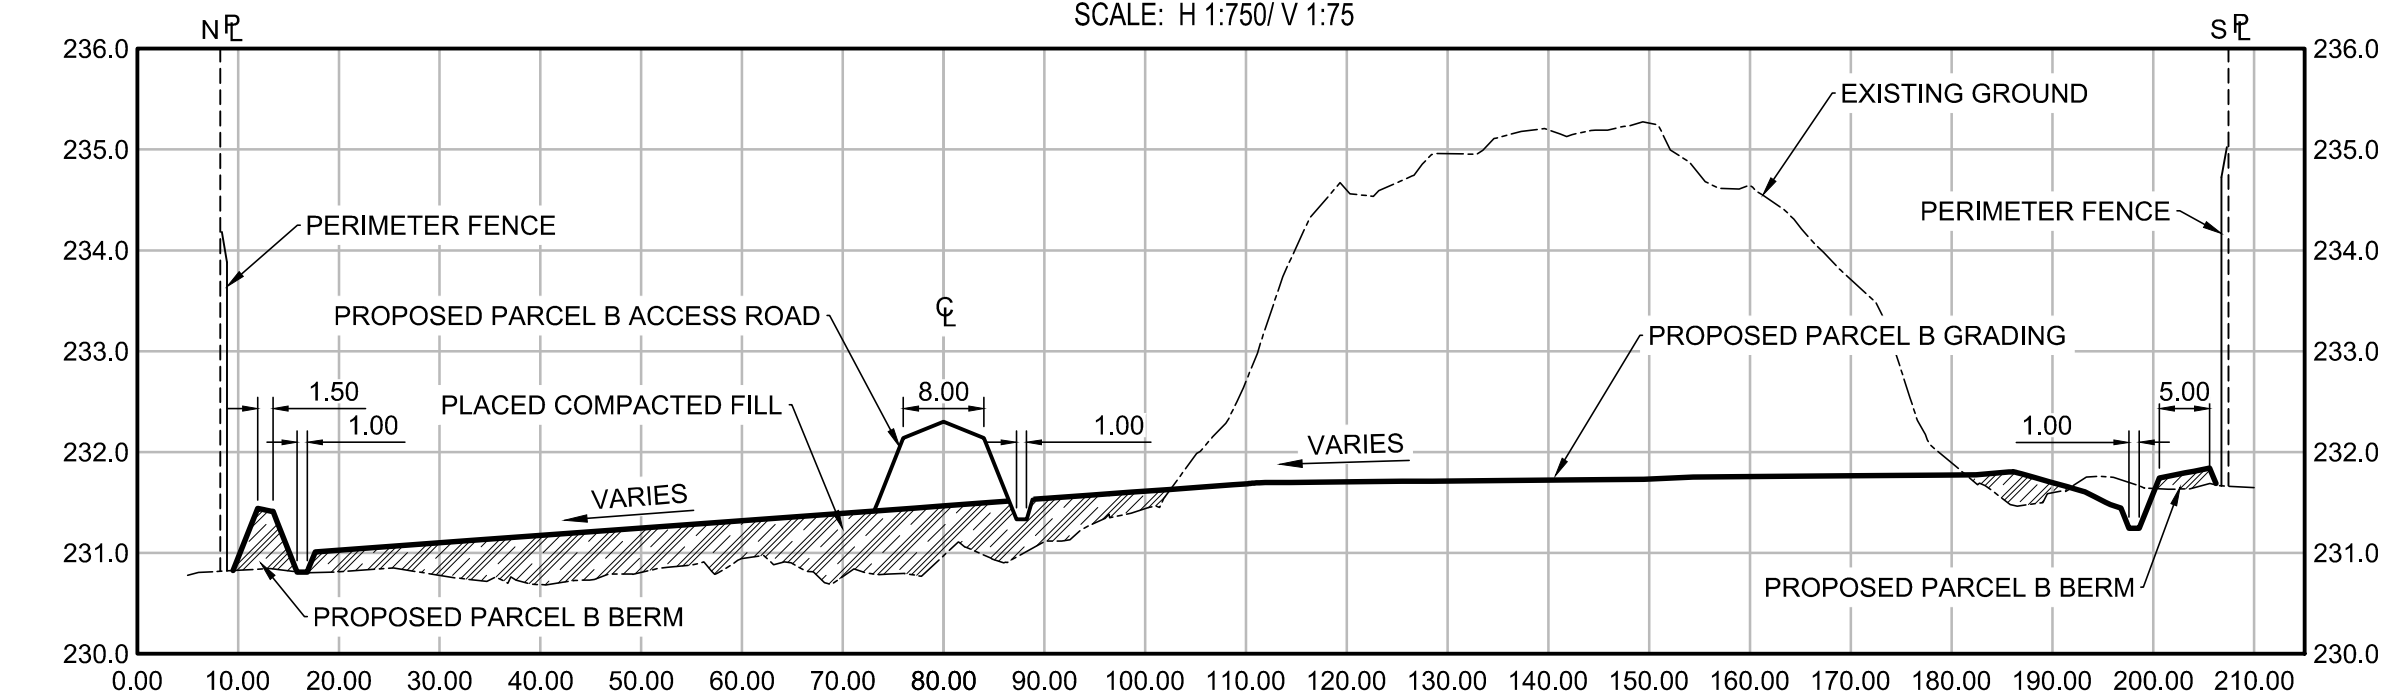

SECTION C-C
SCALE: H 1:750/ V 1:75

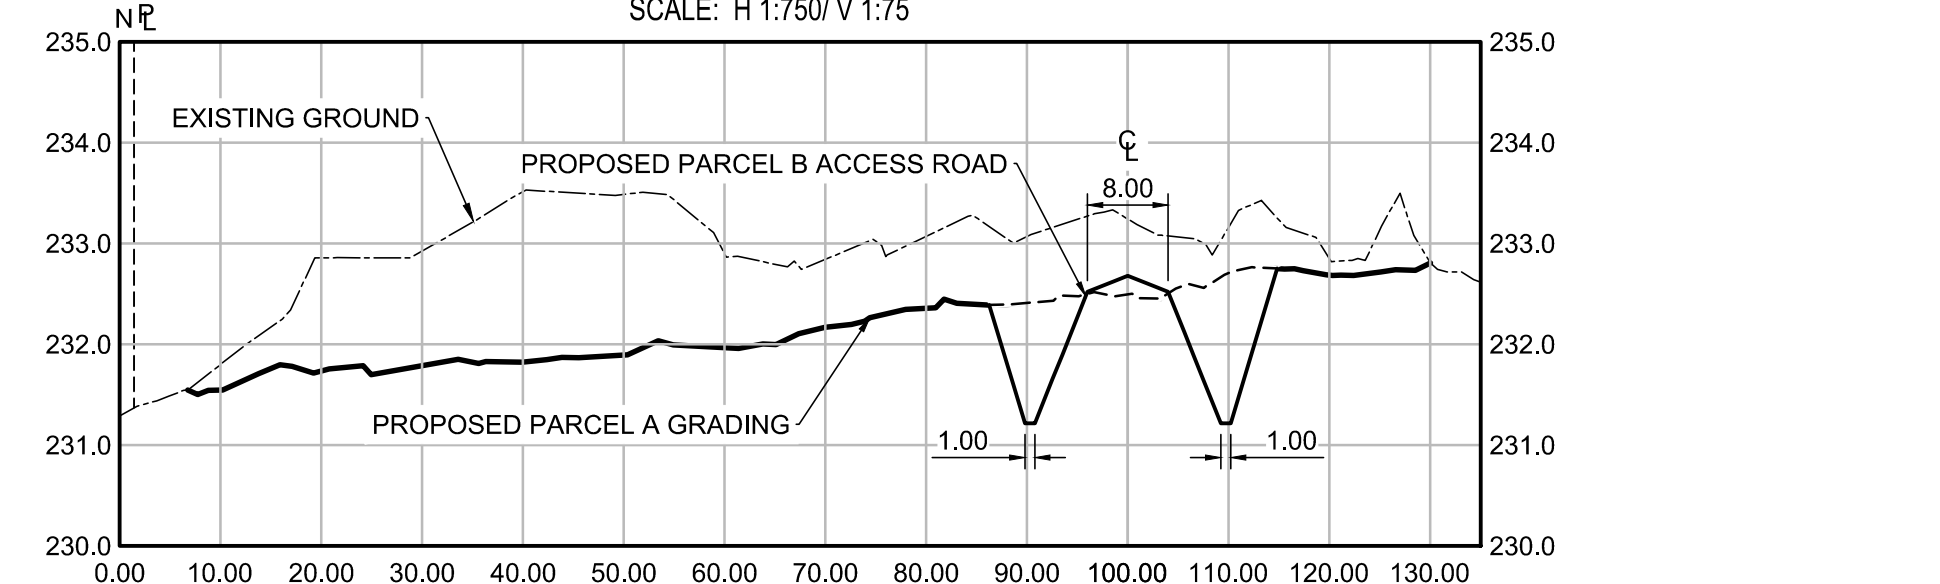

SECTION D-D
SCALE: H 1:750/ V 1:75

DRAWING NOTES

1. ALL WORK AND MATERIALS IN ACCORDANCE WITH CITY OF WINNIPEG STANDARD CONSTRUCTION SPECIFICATIONS.
2. LOCATION OF UNDERGROUND STRUCTURES AS SHOWN ARE BASED ON THE BEST INFORMATION AVAILABLE BUT NO GUARANTEE IS GIVEN THAT ALL EXISTING UTILITIES ARE SHOWN OR THAT THE GIVEN LOCATIONS ARE EXACT.
3. CONFIRMATION OF EXISTENCE AND EXACT LOCATION OF ALL SERVICES MUST BE OBTAINED FROM THE INDIVIDUAL UTILITIES BEFORE PROCEEDING WITH CONSTRUCTION.
4. ALL BERMS, DITCHES AND SIDE SLOPES OF DESIGN ROADWAY SHALL HAVE TOPSOIL AND BE SEEDED.
5. EROSION CONTROL BLANKET TO BE INSTALLED ON ALL BERMS, DITCHES AND SIDE SLOPES OF DESIGN ROADWAY.




METRIC
WHOLE NUMBERS INDICATE MILLIMETRES
DECIMALIZED NUMBERS INDICATE METRES

EXISTING	LEGEND - PLAN	PROPOSED	EXISTING	LEGEND - PLAN	PROPOSED
150 mm W.M.	WATERMAIN	---	HYDRO	---	---
300mm L.D.S.	LAND DRAINAGE SEWER	---	GRAVEL	---	---
250mm W.W.S.	WASTEWATER SEWER	---	ASPHALT	---	---
MANHOLE	MANHOLE	○	PROPERTY LINE	---	---
CATCH BASIN	CATCH BASIN	□	SURVEY BAR	---	---
CATCH PIT	CATCH PIT	▽	TESTHOLE	○	○
JUNCTIONS	JUNCTIONS	+	ELEVATION	235.750	235.750
CULVERT	CULVERT	---	TREE	○	○
GAS	GAS	---	BUSH LINE	---	---
BELL M.T.S.	BELL M.T.S.	---	DITCH	---	---
			FENCE	---	---



DESIGNED BY: GK/CS
CHECKED BY: BC/RC
DRAWN BY: CS
APPROVED BY: RC
SCALE: 1:750
RELEASED FOR CONSTRUCTION BY: DATE: 2018-06-27
CONSULTANT NO.: CT-05

ENGINEER'S SEAL

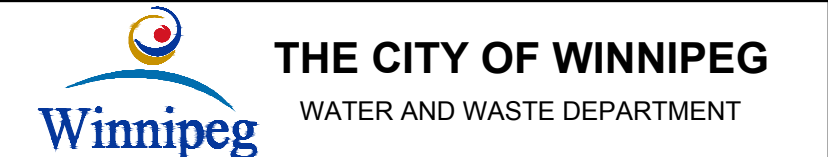

NEWPCC UPGRADE SITE PREPARATION WORKS
PARCEL B ROAD AND ASSOCIATED WORKS
SITE GRADING PLAN

CITY DRAWING NUMBER	SHEET	REV.	SIZE
1-0101-CGRD-Y005	001	0	A1

LAST SAVE: 2018-06-28 4:45 PM
 PATH: I:\CADD\Projects\64846360\Work\18-CGRD-SHEETS\1 Temporary Access Contract\1005-001.dwg