



ADDRESS: 625 OSBORNE STREET PROJECT No: DESCRIPTION: PARTIAL MAIN FLOOR PLAN DATE: 2018.06.18 FILE NAME: 20180710.dwg



PARTIAL MAIN FLOOR PLAN
SCALE: 1/8"=1'-0"

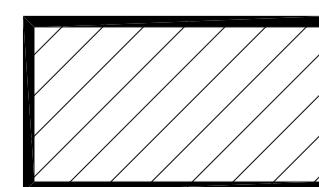

AREA OF NEW ATHLETIC RUBBER FLOORING INSTALLATION

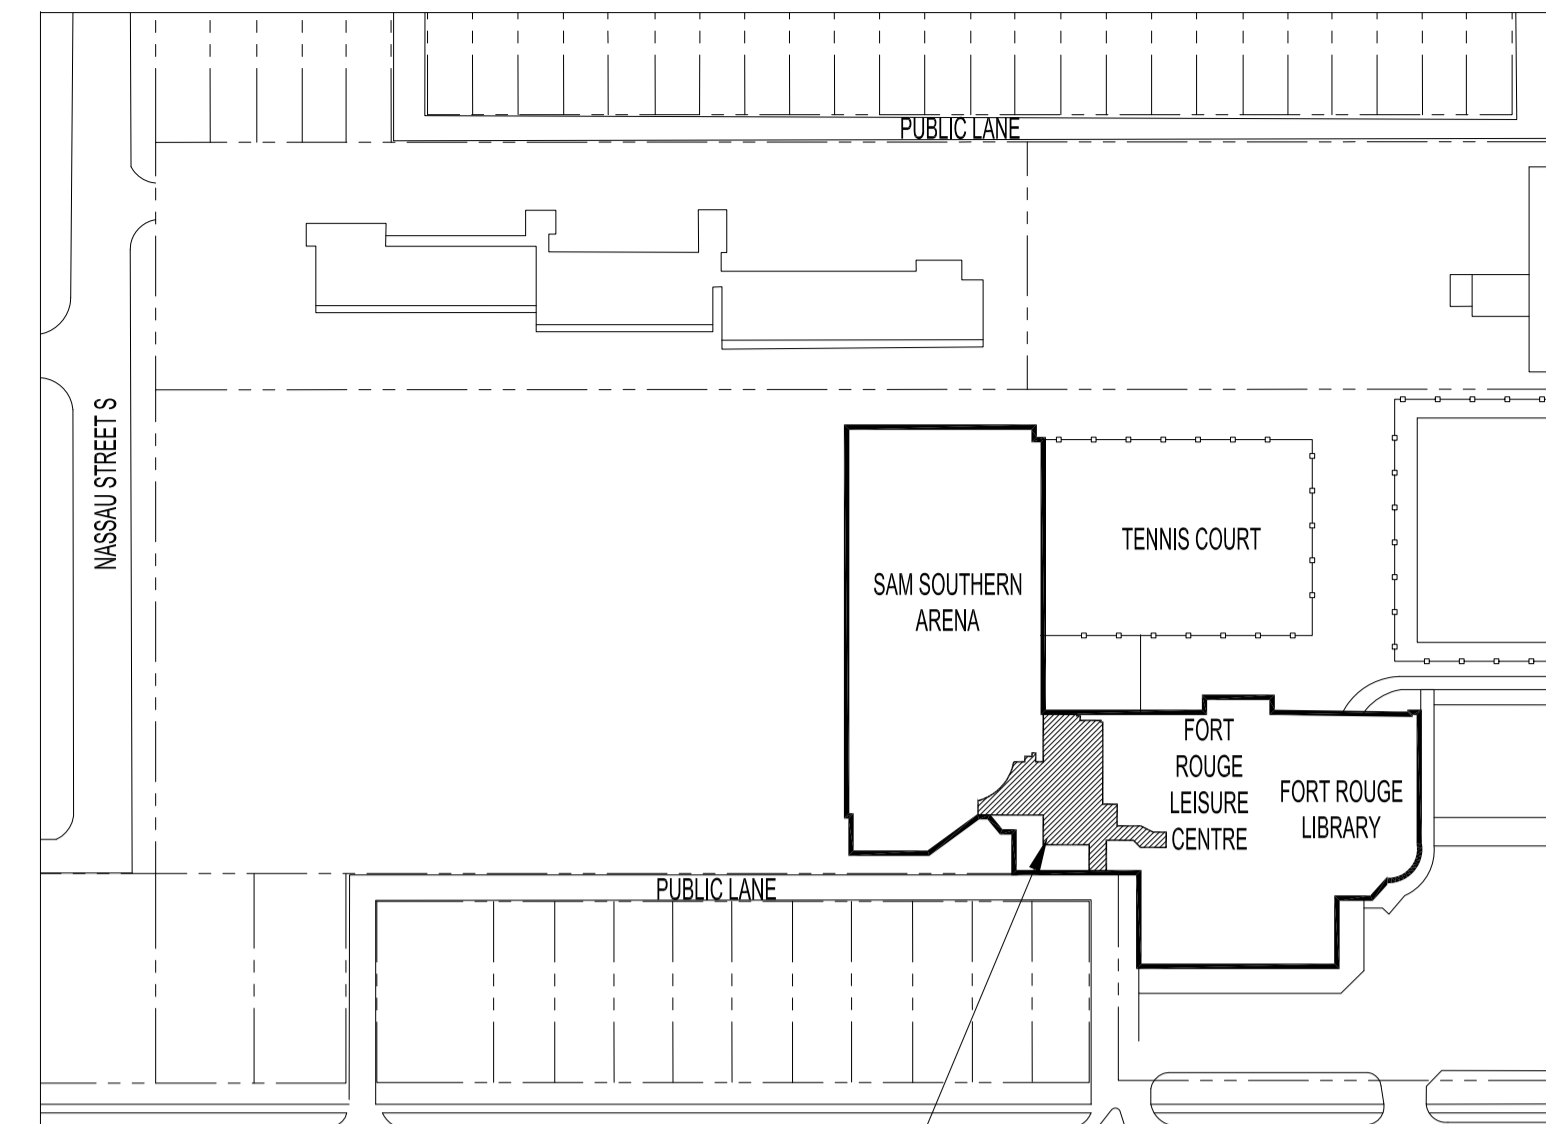

KEY PLAN
SCALE: N.T.S.

AREA OF WORK

NOTES :

NO.	REVISION/DESCRIPTION	BY	DATE
SEALS			

DRAWN BY	CHECKED BY	APPROVED
J.RRMK		
DATE	2018.06.18	USER APPROVAL

CITY OF WINNIPEG
PLANNING, PROPERTY AND
DEVELOPMENT DEPARTMENT
MUNICIPAL ACCOMMODATIONS DIVISION
3 - 65 GARRY ST. R3C 4K4

PROJECT
**FORT ROUGE LEISURE CENTRE,
SAM SOUTHERN ARENA,
& OSBORNE LIBRARY**
625 OSBORNE STREET

SHEET TITLE
PARTIAL MAIN FLOOR PLAN

SCALE	PROJECT NO.	SHEET NO.
AS SHOWN		A1