



MAIN FLOOR PLAN
SCALE: 1/16"=1'-0"

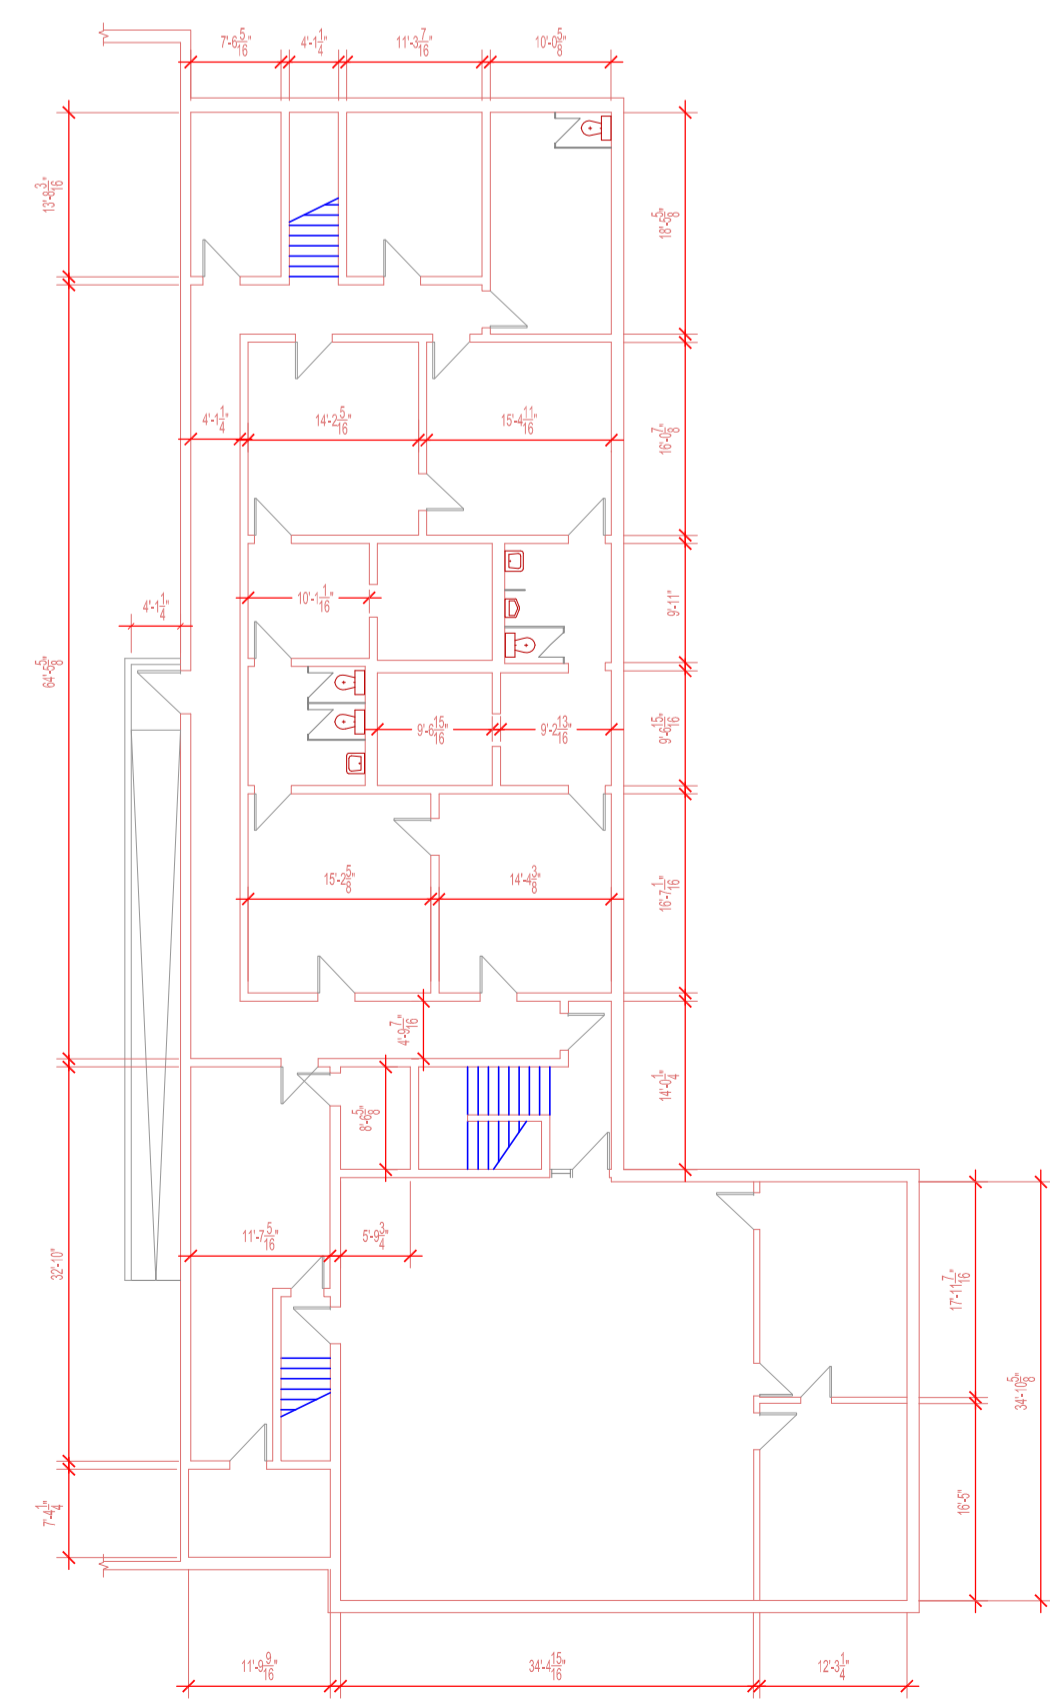

BASEMENT FLOOR PLAN
SCALE: 1/16"=1'-0"

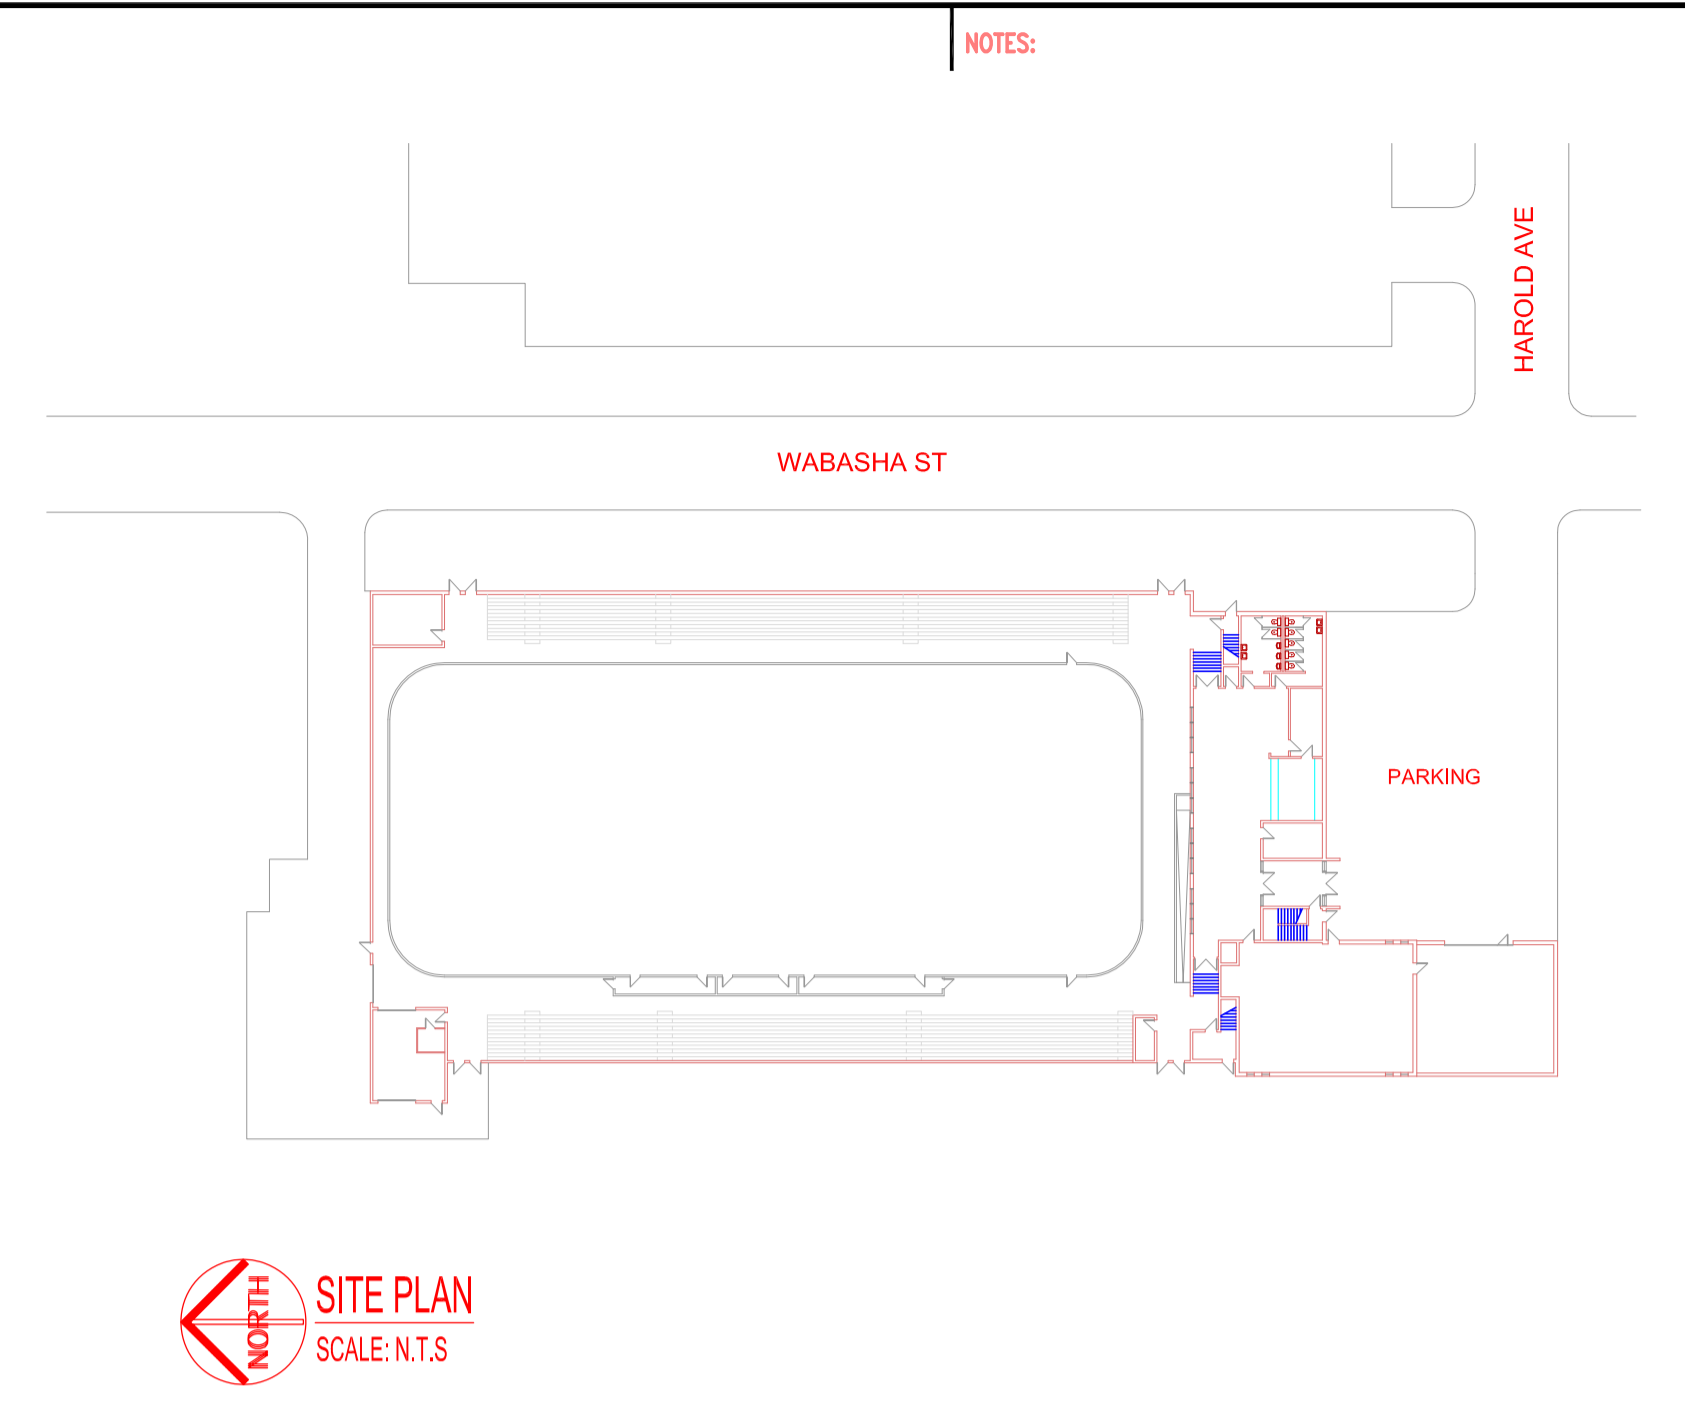

SITE PLAN
SCALE: N.T.S.

NOTES:

No.	REVISION/DESCRIPTION	BY	DATE
SEAL			

DRAWN	DATE	CHECKED	DESIGNED	APPROVED
DTA	2011.07.04	USER		
		APPROVAL		


THE CITY OF WINNIPEG
 PLANNING, PROPERTY AND
 DEVELOPMENT DEPARTMENT
 MUNICIPAL ACCOMMODATIONS DIVISION
 3-65 GARRY STREET, R3C 4K4

PROJECT
ROLAND MICHENER ARENA

1121 WABASHA STREET
SHEET TITLE

MAIN AND BASEMENT FLOOR PLAN

SCALE	PROJECT No:	SHEET No:
AS SHOWN		A1