





1 PUMP & GATE CHAMBER SECTION
SCALE: N.T.S.

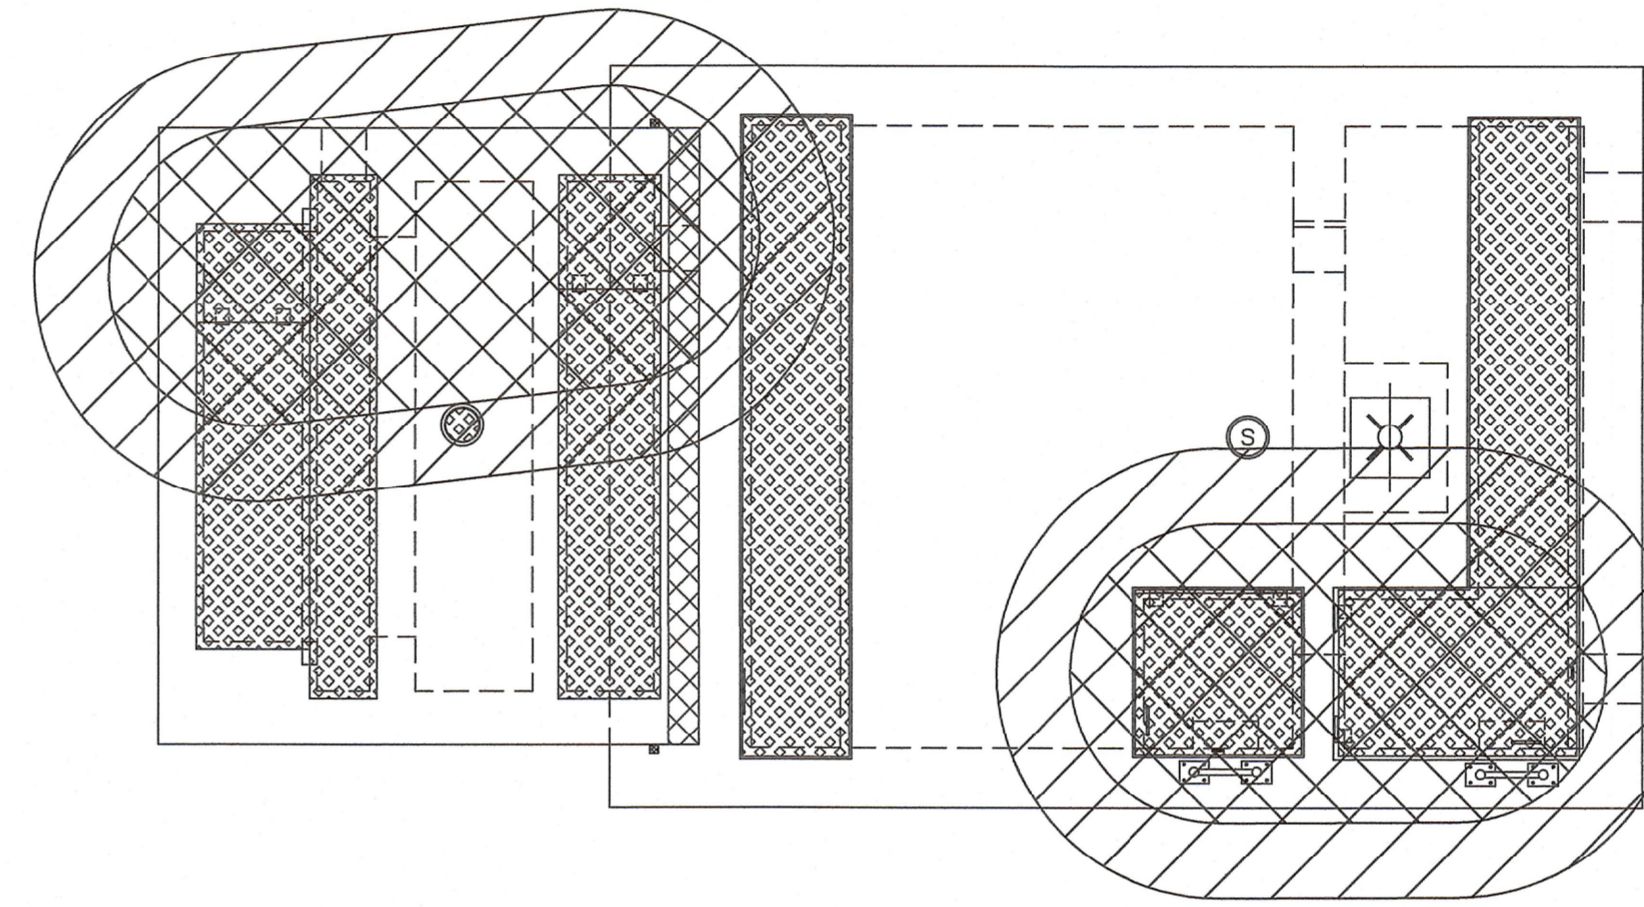


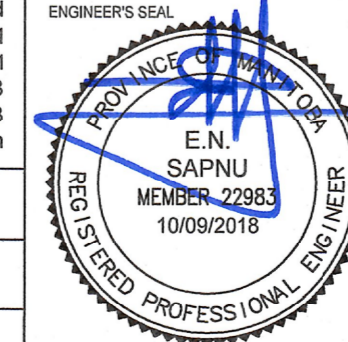
2 ROOF PLAN
SCALE: N.T.S.


 EPL G _a , ZONE 2, GROUP IIA  EPL G _b , ZONE 2, GROUP IIA  NON-HAZARDOUS	<ol style="list-style-type: none"> 1. ALL ELECTRICAL SYSTEM, EQUIPMENT AND INSTALLATION LOCATED IN HAZARDOUS CLASSIFIED AREAS TO CONFORM TO THE REQUIREMENTS OF WINNIPEG ELECTRICAL BYLAW AND LOCAL INSPECTION HAVING JURISDICTION. 2. 1.5m BEYOND EVERY OPENING SHALL BE CONSIDERED CLASSIFIED SAME AS IN THE SANITARY MANHOLE. 3. 1.5m BEYOND THE BALLOON AROUND THE OPENING SHALL BE CONSIDERED CLASSIFIED TO NEXT STEP BELOW IN THE HAZARDOUS CLASSIFICATION CHART. 4. THE AREA CLASSIFICATION OF NEW MANHOLES NEAR PUMP AND ACTUATOR CHAMBERS SHALL BE SAME AS THE 2 CHAMBERS SHOWN HERE.
---	--

HAZARDOUS AREA CLASSIFICATION:
LAYOUTS

C:\Users\jacob.f\Documents\Projects\2018\2018-00 naby & aubrey st. outfall upgrades (r.m.)\03 - shop\02 working_dwg\08 ELEC\AUBREY\sheet\kz.dwg - tab:E-3



G.B.M. ELEV.				WSP Canada Group Limited 93 Lombard Avenue, Suite 111 Winnipeg MB R3B 3B1 T +1 204-943-3178 F +1 204-943-4948 www.wsp.com			
DESIGNED BY	AE	CHECKED BY	ES	APPROVED BY	ES	Signed by KZ September 14, 2018	
DRAWN BY	AE	APPROVED BY	ES	RELEASED FOR CONSTRUCTION			
3	ISSUED FOR TENDER	14/09/18	ES	HOR. SCALE	AS NOTED	BID OPPORTUNITY: 865-2018 PLOT DATE: 10/09/2018	
2	ISSUED FOR REVIEW	15/08/18	ES	VERTICAL	AS NOTED		
1	ISSUED FOR REVIEW	12/12/16	HP				
NO.	REVISIONS	DATE	BY	DATE	DATE		

 THE CITY OF WINNIPEG WATER AND WASTE DEPARTMENT		CONSULTANT DRAWING NUMBER 5516047 - E03	
OUTFALL GATE CHAMBER UPGRADES AUBREY STREET SRS OUTFALL GATE CHAMBER		SHEET OF 14 OF 33	
DETAILS AND AREA CLASSIFICATION		CITY DRAWING NUMBER LD-8026	

NOTE: These design documents are prepared solely for the use by the party with whom the design professional has entered into a contract and there are no representations of any kind made by the design professional to any party with whom the design professional has not entered into a contract.