


1 MAIN FLOOR PLAN - TRACK 13-24 - DEMOLITION - FIRE PROTECTION
SCALE: 1/8" = 1'-0"

GENERAL NOTES

- A. ALL ABANDONED EQUIPMENT AND SERVICES WITHIN AREA OF WORK SHALL BE REMOVED.
- B. THIS BUILDING MAY CONTAIN ASBESTOS. REFER TO FRONT END SPECIFICATIONS FOR FURTHER INFORMATION.
- C. REFER TO ROOF DETAILS AND SPECIFICATIONS FOR ALL NEW AND CAPPED OPENINGS.

DEMOLITION KEY NOTES

- 1. DEMOLISH AND REMOVE UPRIGHT SPRINKLER HEADS COVERING BELOW MECHANICAL EQUIPMENT AND DUCTWORK BEING REMOVED. CONFIRM EXACT LOCATIONS ON SITE.
- 2. SPRINKLERS AT HIGH LEVEL (NOT SHOWN) TO REMAIN.
- 3. EXISTING SPRINKLER MAN TO REMAIN.

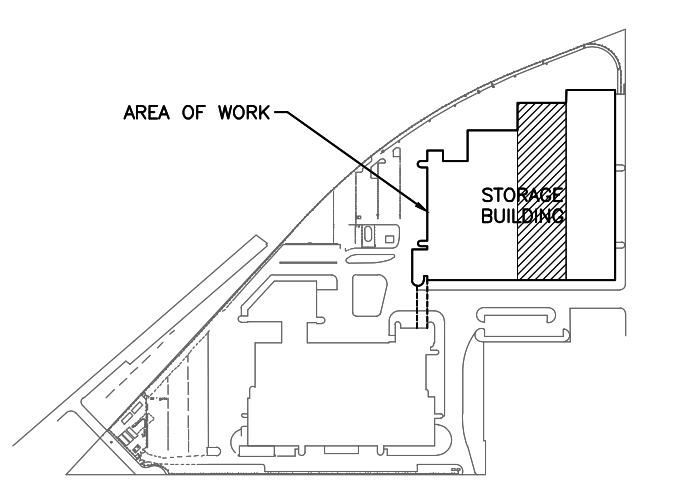

KEY PLAN

NO.	Description	BY	DATE
0	ISSUED FOR CONSTRUCTION	JH	09/11/18



Project Title
CITY OF WINNIPEG FORT ROUGE TRANSIT BASE - STORAGE TRACK 13-24 - MECHANICAL UPGRADE

Winnipeg Manitoba
Drawing Title
MAIN FLOOR PLAN - TRACK 13-24 - DEMOLITION - FIRE PROTECTION

Drawn By JL/AS	Checked By XZ	Approved By JH
Scale AS NOTED	Date NOVEMBER, 2018	Project No. 18-240-01
Revision Number 0	Drawing Number M1.3	Sheet Order 3 OF 12