FERENCE ONLY)	
SHEET TITLE: PSB-SOUTH ELEVATION (FOR REF	
PROJECT No: 2016-117 (TENDER NO. 230-2019B)	
ADDRESS: 151 - 171 Princess Street, Winnipeg, Manitoba	

the second second second

.

- 5 - 4

÷. .

.....


.

. .

.

~

an a than a the s

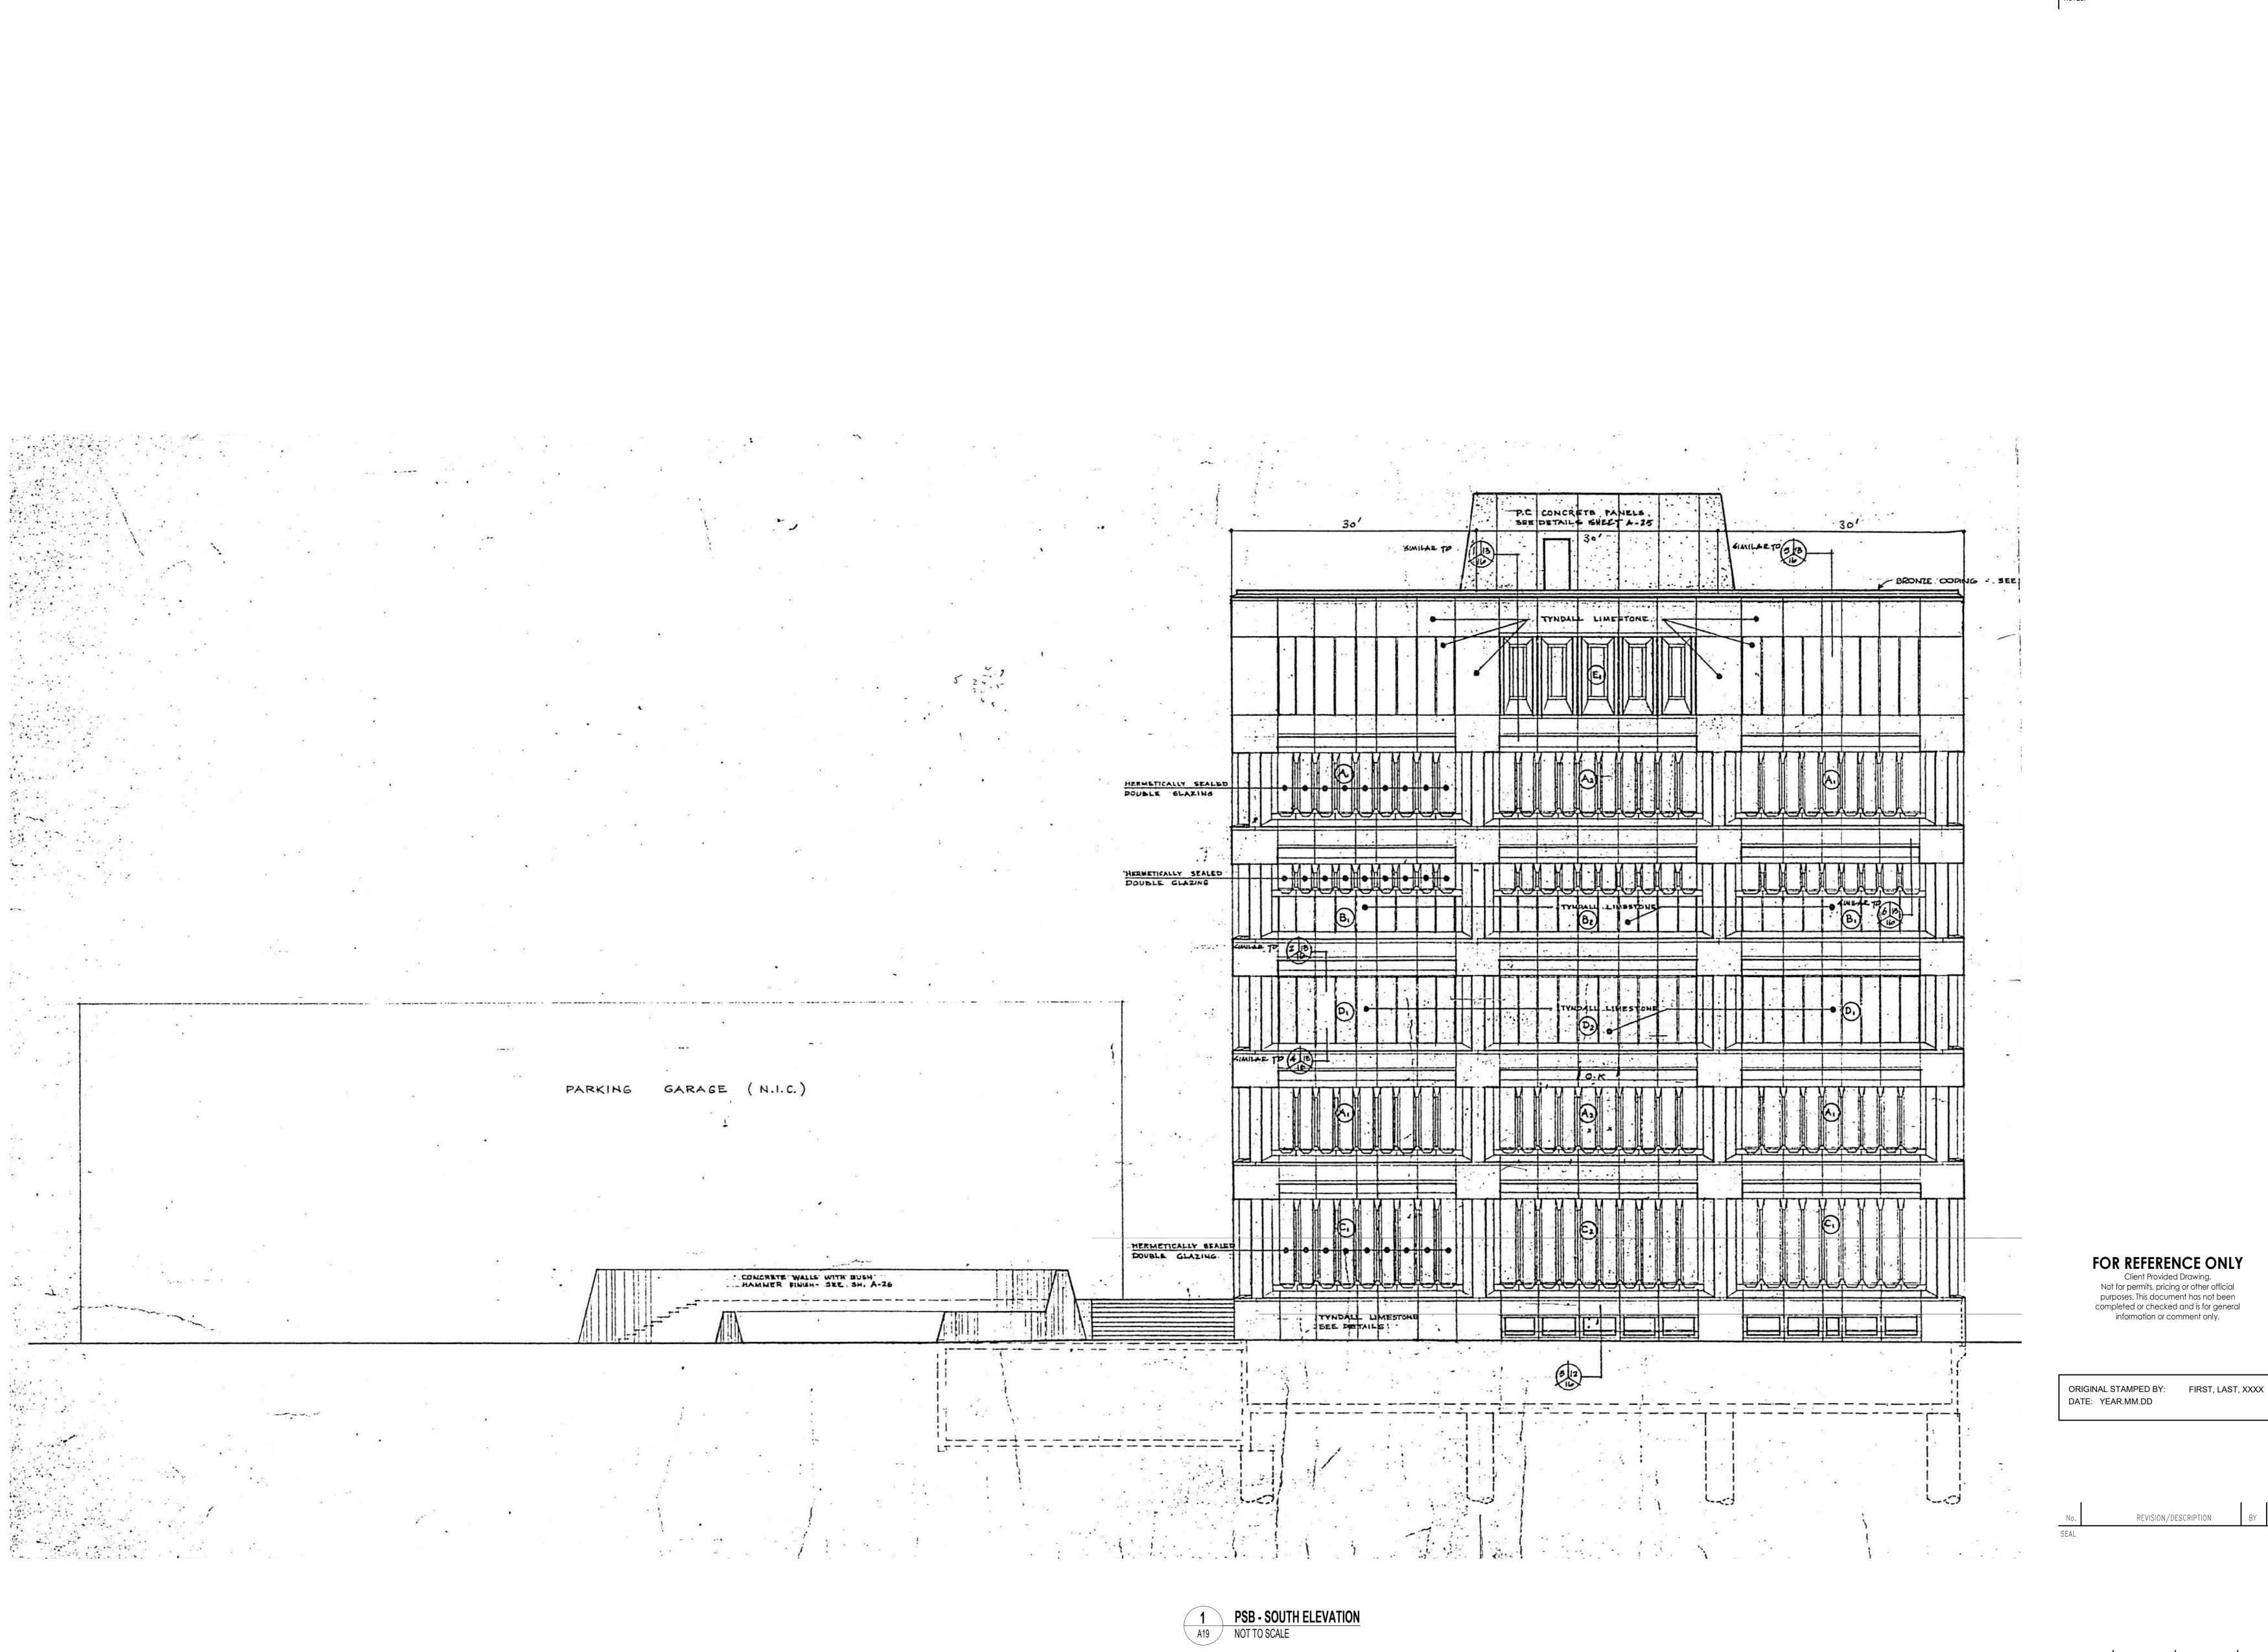

MT DRAWN	MV Checked	DESIGNED D	Designer	PROVED	JC
DATE 2019.04.29	USER APPROVAL				
Winnipeg	THE CITY OF PLANNING, PRO DEVELOPMENT MUNICIPAL ACO 3-65 GARRY S	OPERTY AN DEPARTMI COMMODAT	ID ENT TIONS DIV	/ISION	
Readying the Lands at 151 & 171 Princess Street for Redevelopment Opportunity					
). 230–2019B incess Street, Winnip	eg, Manitoba			
SHEET TITLE					
PSB - SOUTH ELEVATION (FOR REFERENCE ONLY)					
SCALE	PROJECT N	o:	SHEET No.	•	
AS SHOWN	2016-11	7		A	19

DRAWING SHEET SIZE: A0 (1189mm x 841mm) PLOT 1:1

NOTES: