




SOUTH ELEVATION
1 : 200

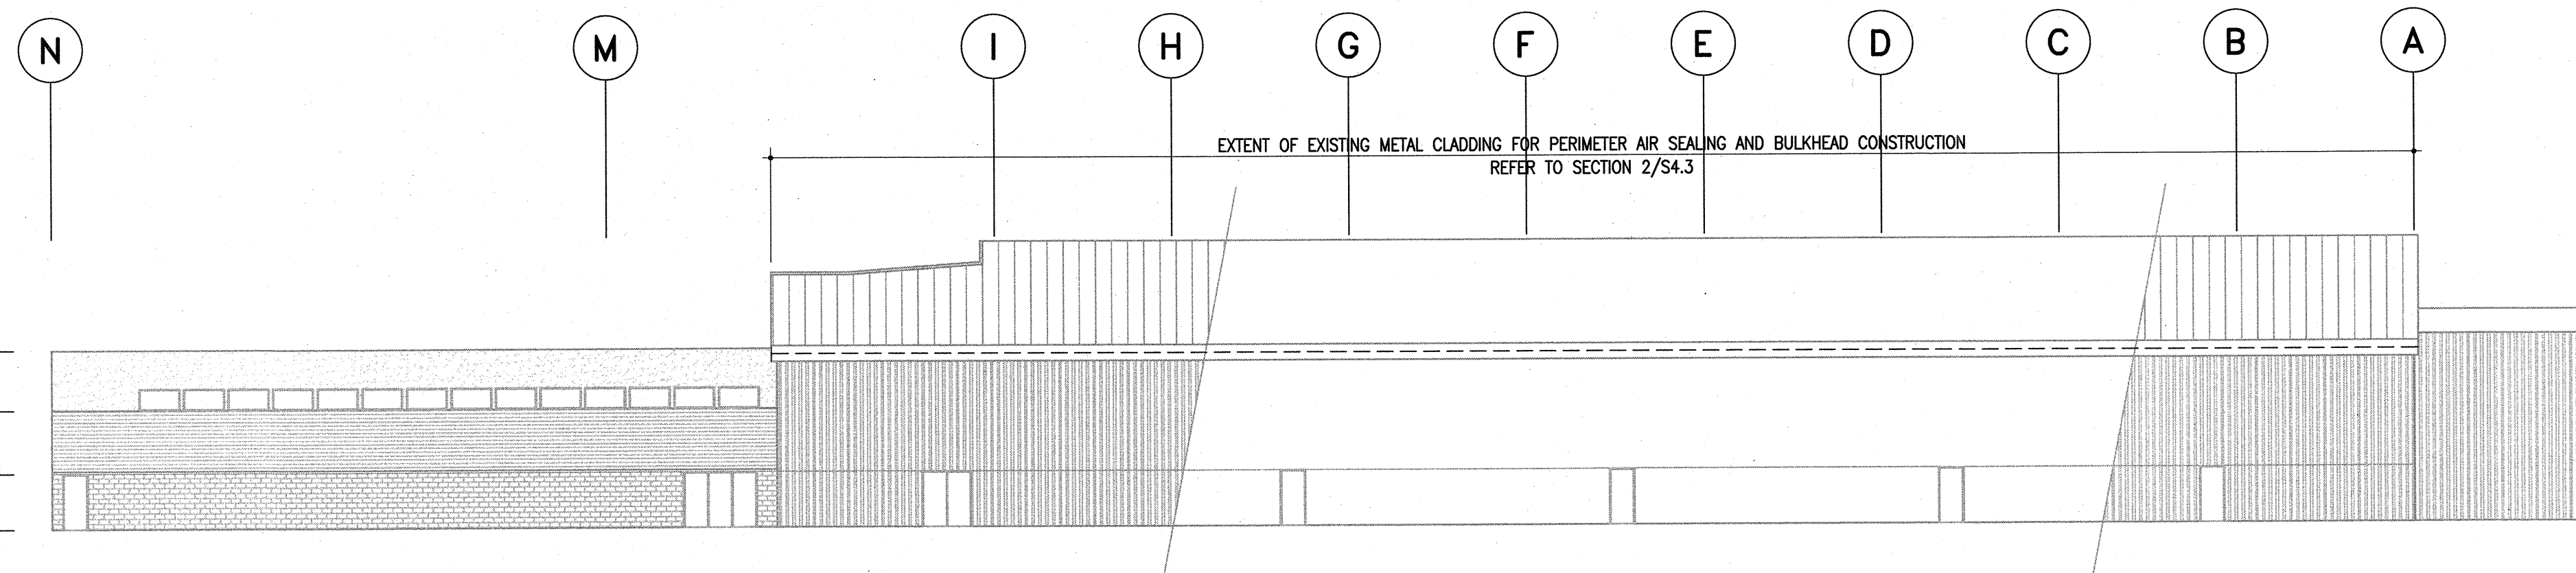

NORTH ELEVATION
1 : 200

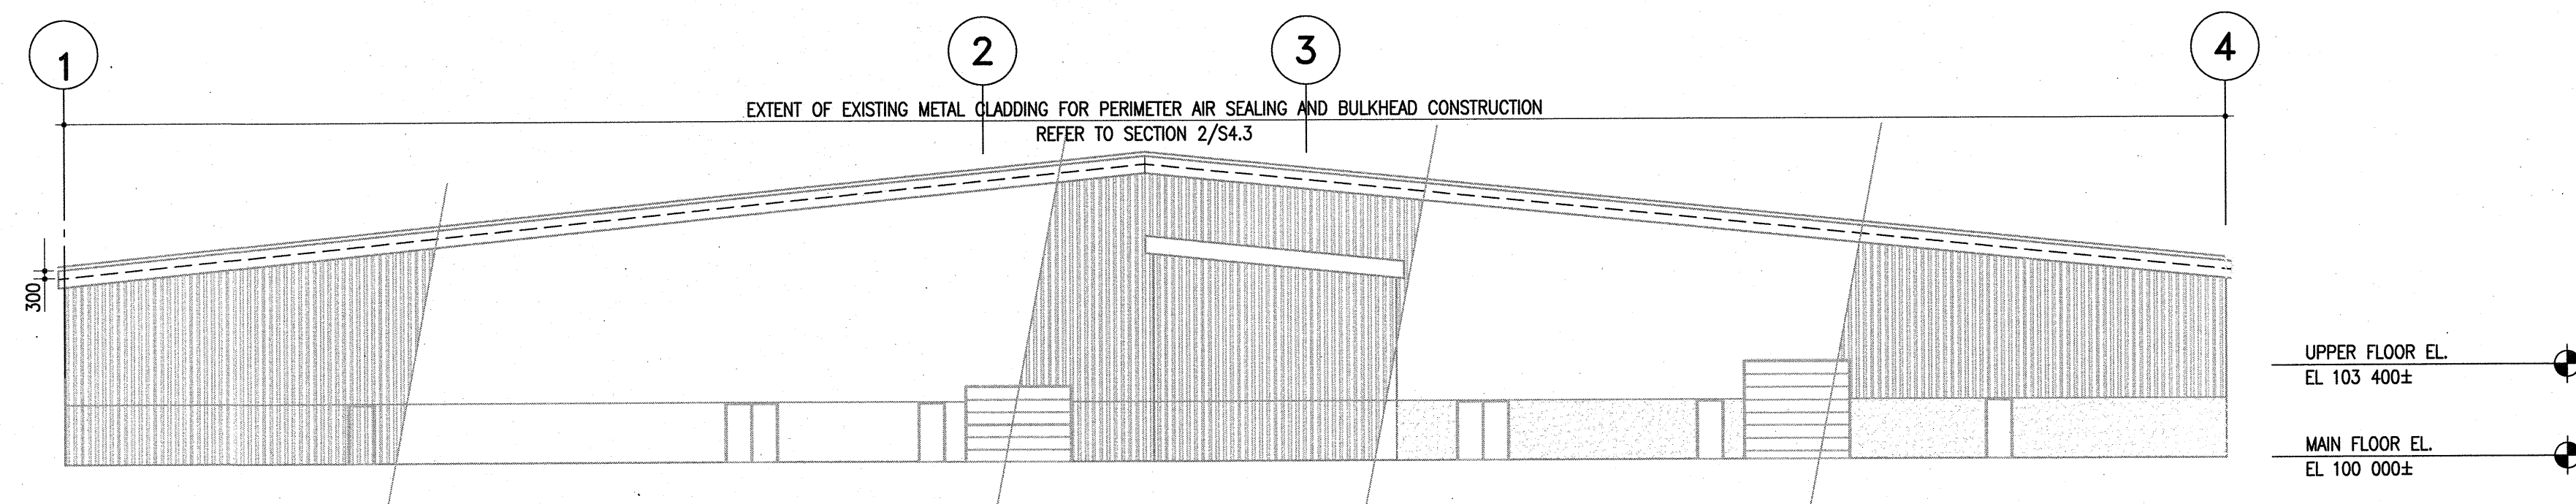

WEST ELEVATION
1 : 200

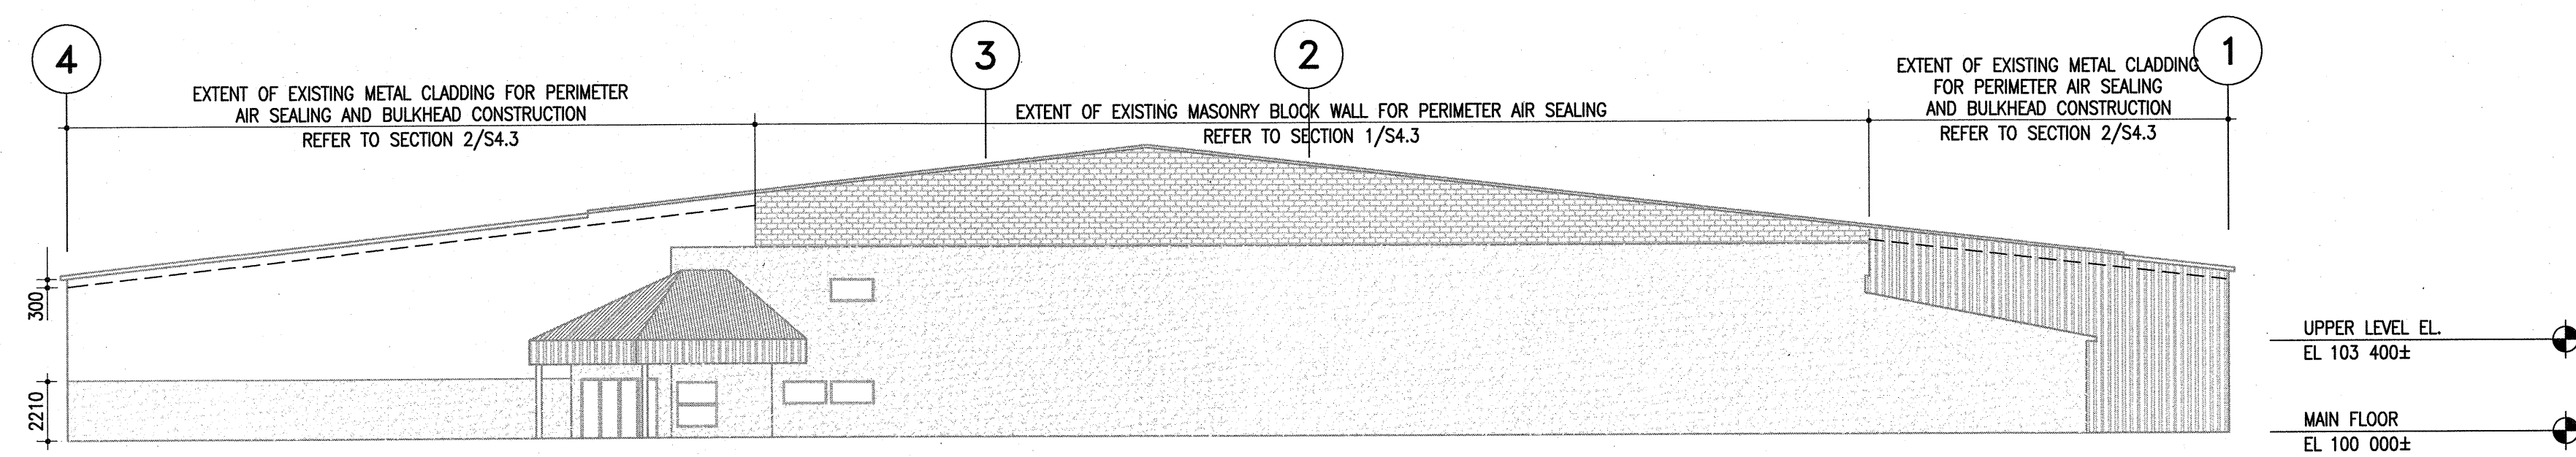

EAST ELEVATION
1 : 200

The General Contractor shall check & verify all dimensions and report any errors or omissions to the designers.

No.	Date	Issue/Revision	By
0	2019-03-05	ISSUED FOR CONSTRUCTION	CMR

**ENGINEERS
GEOSCIENTISTS
MANITOBA**
Certificate of Authorization
Crosier Kilgour & Partners Ltd.
No. 235



Consultant

300-275 Carlton Street
Winnipeg, Manitoba R3C 5R6
T 204-943-7501
F 204-943-7507



**Crosier Kilgour
& Partners Ltd.**
CONSULTING STRUCTURAL ENGINEERS

Project
DAKOTA COMMUNITY CENTRE
BUILDING ENVELOPE UPGRADES

1188 DAKOTA STREET
WINNIPEG, MB

Sheet Title
ELEVATIONS

File 2018-1488 Date 2019-02-25

Design CMR Drawn RJM

Revision 0 Sheet No. S3.1