




THE CITY OF WINNIPEG

PUBLIC WORKS DEPARTMENT ENGINEERING SERVICES DIVISION TENDER NO. 34-2019

2019 LOCAL STREETS PACKAGE - RALEIGH STREET, JAMISON AVENUE AND RALEIGH STREET

SHEET INDEX

SHEET NO	DWG NO	SITE NO	TITLE
	C000		COVER SHEET
1	C100	01	RALEIGH STREET (SOUTH) HORIZONTAL GEOMETRY
2	C101	01	RALEIGH STREET (SOUTH) PLAN AND PROFILE 00+75 TO 02+00
3	C102	01	RALEIGH STREET (SOUTH) PLAN AND PROFILE 02+00 TO 03+25
4	C103	01	RALEIGH STREET (SOUTH) PLAN AND PROFILE 03+25 TO 04+50
5	C104	01	RALEIGH STREET (SOUTH) PLAN AND PROFILE 04+50 TO 05+75
6	C105	01	RALEIGH STREET (SOUTH) PLAN AND PROFILE 05+75 TO 07+00
7	C106	01	RALEIGH STREET (SOUTH) PLAN AND PROFILE 07+00 TO 08+25
8	C107	01	RALEIGH STREET (SOUTH) PLAN AND PROFILE 08+25 TO 09+25
9	C108	02	RALEIGH STREET (NORTH) PLAN AND PROFILE 00+95 TO 02+00
10	C109	02	RALEIGH STREET (NORTH) PLAN AND PROFILE 02+00 TO 03+25
11	C110	02	RALEIGH STREET (NORTH) PLAN AND PROFILE 03+25 TO 3+87
12	C111	03	JAMISON AVENUE PLAN AND PROFILE 00+95 TO 02+00
13	C112	03	JAMISON AVENUE PLAN AND PROFILE 02+00 TO 03+25
14	C113	03	JAMISON AVENUE PLAN AND PROFILE 03+25 TO 04+50
15	C114	03	JAMISON AVENUE PLAN AND PROFILE 04+50 TO 05+75
16	C115	03	JAMISON AVENUE PLAN AND PROFILE 05+75 TO 07+00
17	C116	03	JAMISON AVENUE PLAN AND PROFILE 07+00 TO 07+50

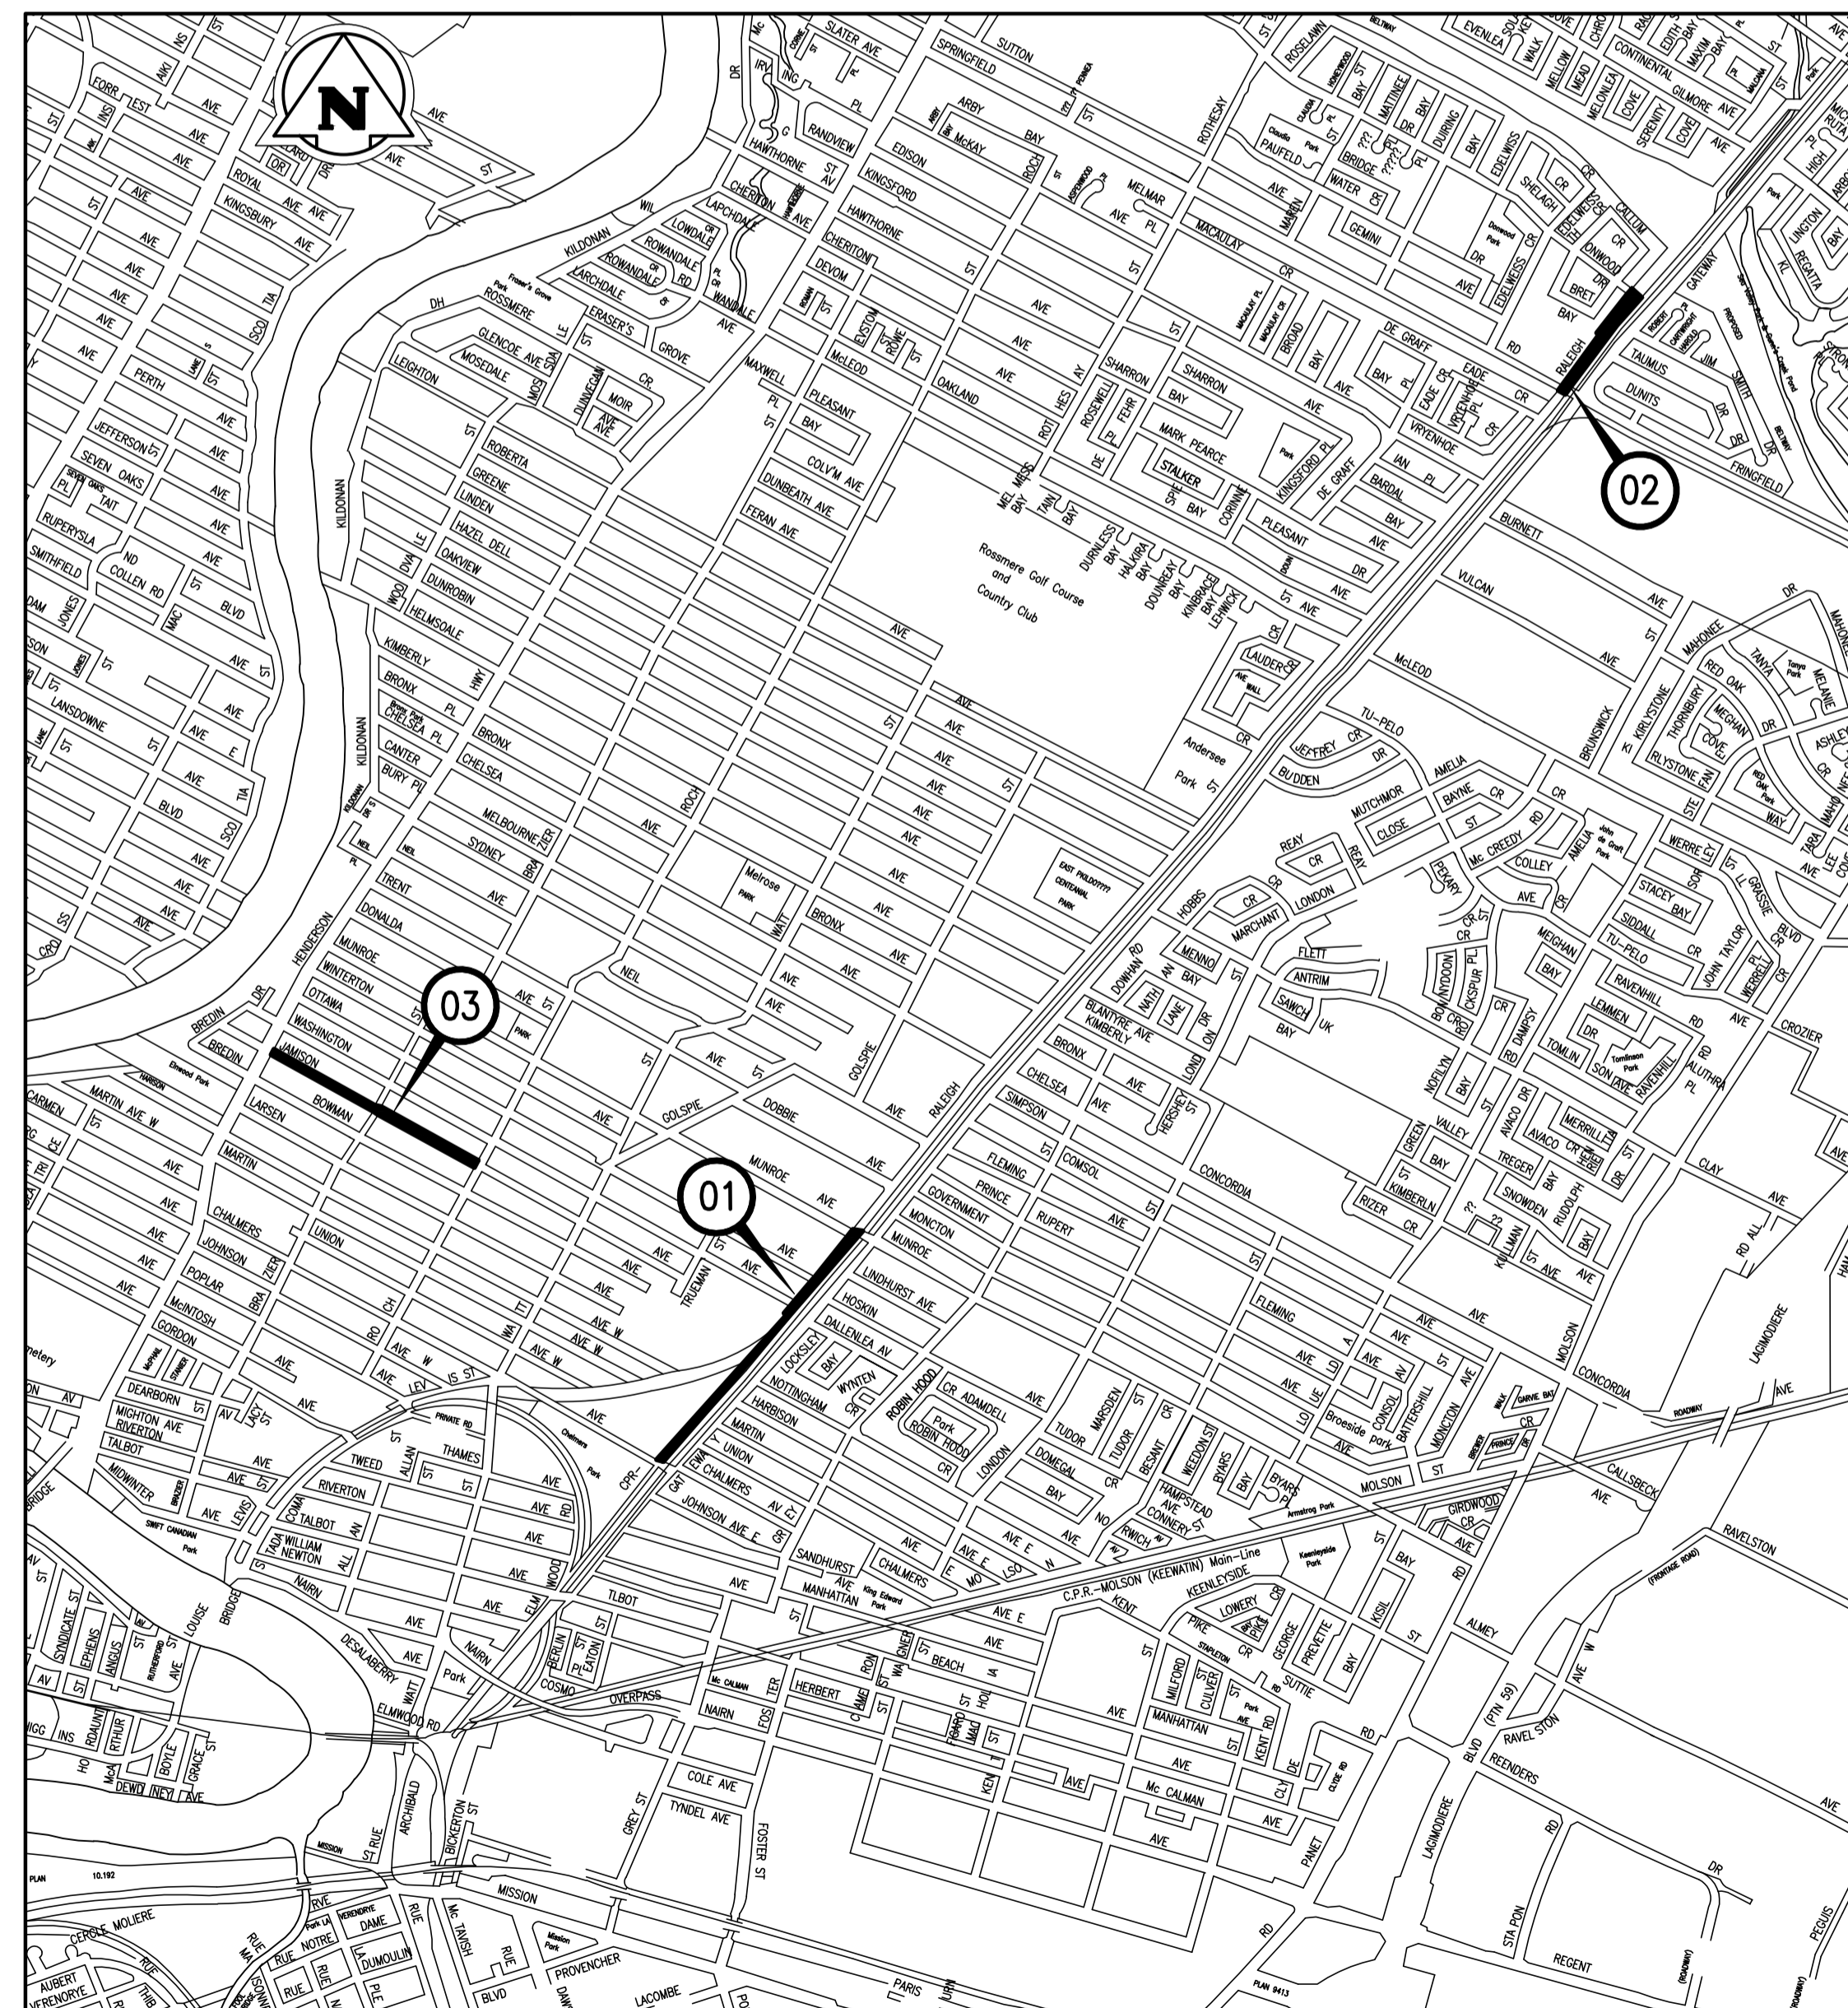

SITE LOCATIONS #01 #02 & #03

