



ENLARGED SITE PLAN
SCALE: 1/64"=1'-0"

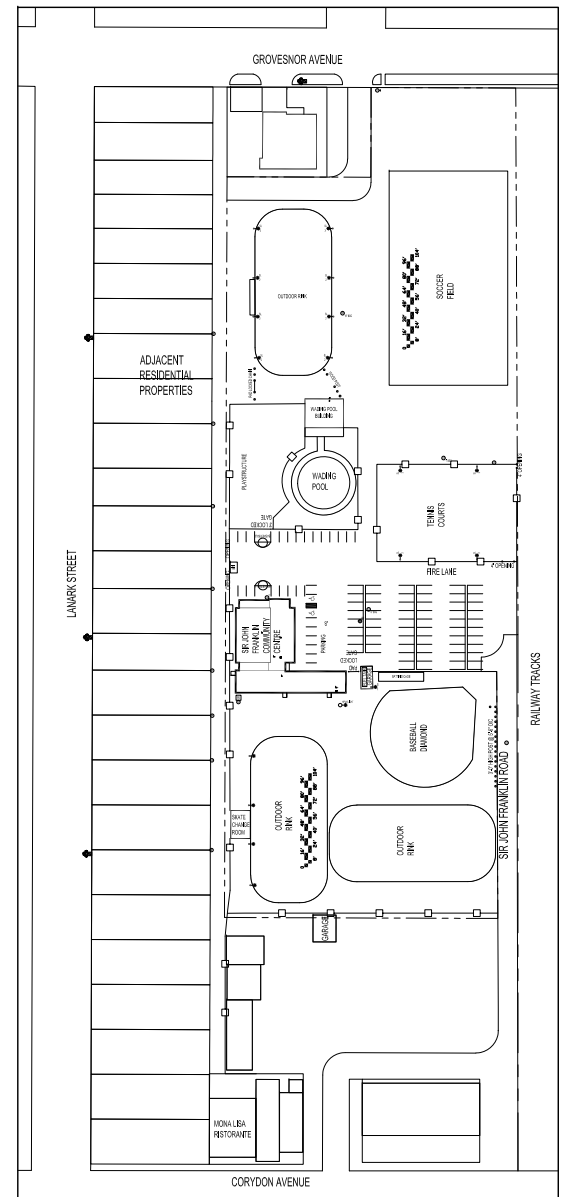

SITE PLAN
SCALE: N.T.S.

 THE CITY OF WINNIPEG PLANNING, PROPERTY AND DEVELOPMENT DEPARTMENT MUNICIPAL ACCOMMODATIONS DIVISION 3-65 GARRY STREET, R3C 4K4			SHEET TITLE ENLARGED SITE PLAN		PROJECT SIR JOHN FRANKLIN COMMUNITY CENTRE 1 SIR JOHN FRANKLIN ROAD	
DRAWN BY: JKR	DESIGNED BY:	CHECKED BY:	APPROVED BY:	DATE: 2019.06.14 eFILE: 2019-082C1.dwg	SCALE: AS SHOWN	SHEET No: C1
				PROJECT No: 2019-082		