
PICT.
STEEL CLADONIG

ENST.
SHOOTH RE
CONCRETE BLOCK

PREZIST
CONCRETE
PART

PREZIST
CONCRETE
PART

NORTH ELEVATION
SQUE 1:75

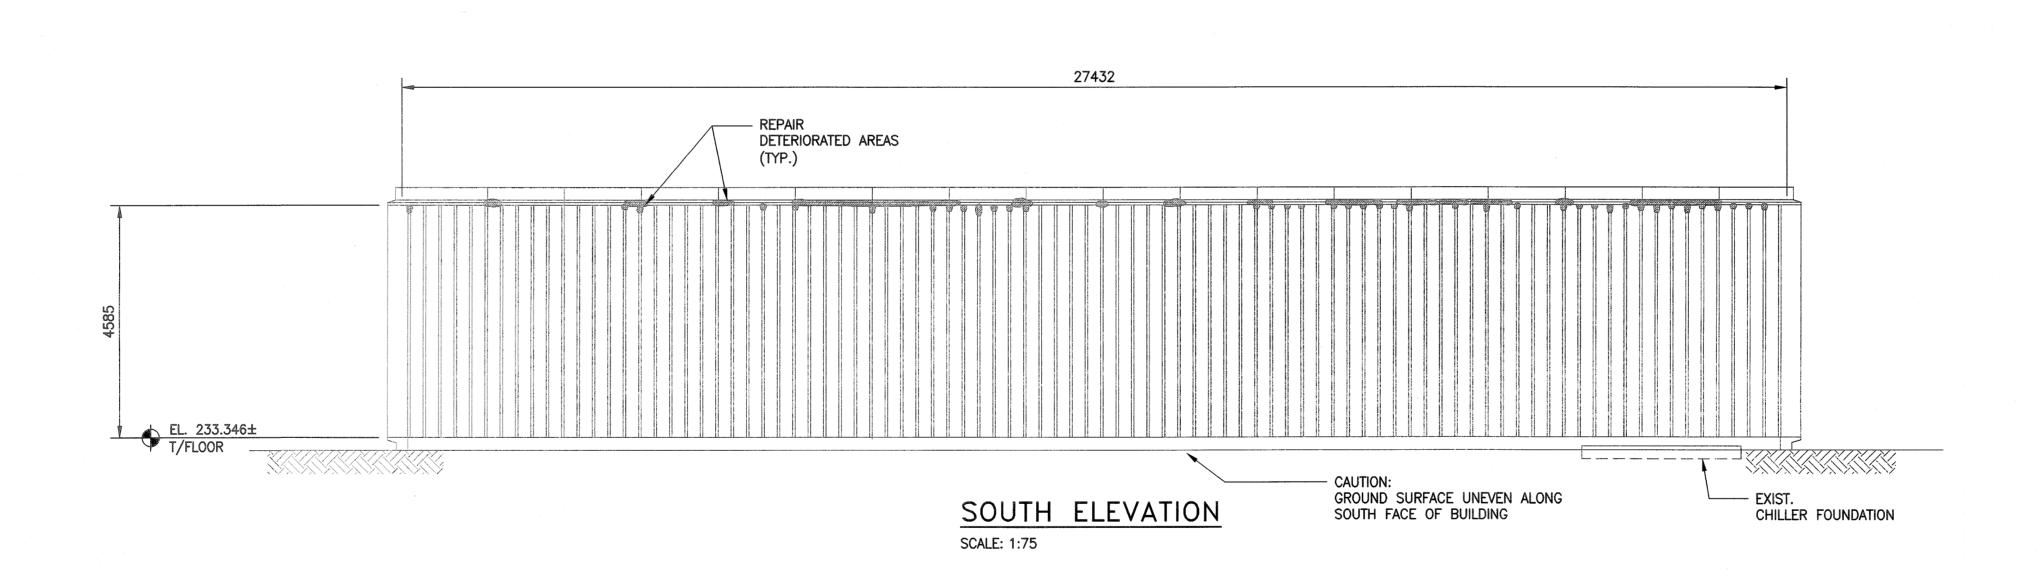

| APPROX. SCHEDU | LE OF REPAIR QUANTITI | ES IN LINEAR METRES: | | | |
|-----------------|-----------------------|----------------------|--|--|--|
| | DETAIL (1) | DETAIL (2) | | | |
| | (WALL CLADDING) | (PARAPET/COPING) | | | |
| NORTH ELEVATION | 0 | 0 | | | |
| SOUTH ELEVATION | 8m | 13m | | | |

1 1-0650M-S0010-001 STRUCTURAL - EXTERIOR CLADDING REPAIRS-SECTIONS AND DETAILS

REFERENCE DRAWINGS

REFERENCE DRAWING TITLE

2 1-0650A-D0001-001 COVER SHEET

METRIC WHOLE NUMBERS INDICATE MILLIMETRES DECIMALIZED NUMBERS INDICATE METRES

city drawing number 1-0650M-S0009

THE CITY OF WINNIPEG

HURST PUMPING STATION
STRUCTURAL REPAIRS AND DRAINAGE BUILDING UPGRADES
STRUCTURAL
PUMP STATION EXTERIOR CLADDING REPAIRS

SECTIONS

WATER AND WASTE DEPARTMENT

| | | B.M. – ELEV. – | | | | N/ | ENGINEER'S SEAL | |
|--|-----|-----------------------------------|----------|-----------|---------|---------------------------------|--------------------------------|--|
| | | | | | | | GS OUP | 000 |
| | | | | | | DESIGNED BY: L. MILIUS—ALPHONSE | CHECKED BY: C. SIEPMAN | C.M. |
| ENGINEERS GEOSCIENTISTS | | | | | | _ F. VALENCIA | APPROVED BY: C. SIEPMAN | SIEPMAN Member |
| MANITOBA Certificate of Authorization | | | | | | AS NOTED | ISSUED FOR CONSTRUCTION BY: | 20813 |
| KGS Group | | ICCUED FOR CONCEDUCTION | 2020 /06 | /10 tan A | 3.40 | | DATE: | 10 10 10 10 10 10 10 10 10 10 10 10 10 10 1 |
| No. 245 | NO. | ISSUED FOR CONSTRUCTION REVISIONS | DATE | | N CHECK | CONSULTANT NO.: 19-0107-005_S09 | | · : |