
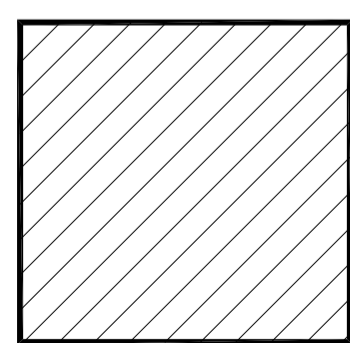


ADDRESS: 266 GRAHAM AVENUE AND 245 SMITH STREET PROJECT No: SHEET TITLE: SITE PLAN DATE: 2022.08.10 FILE NAME: 0266GMSPV0.dwg

NOTES: ITEM NO.4

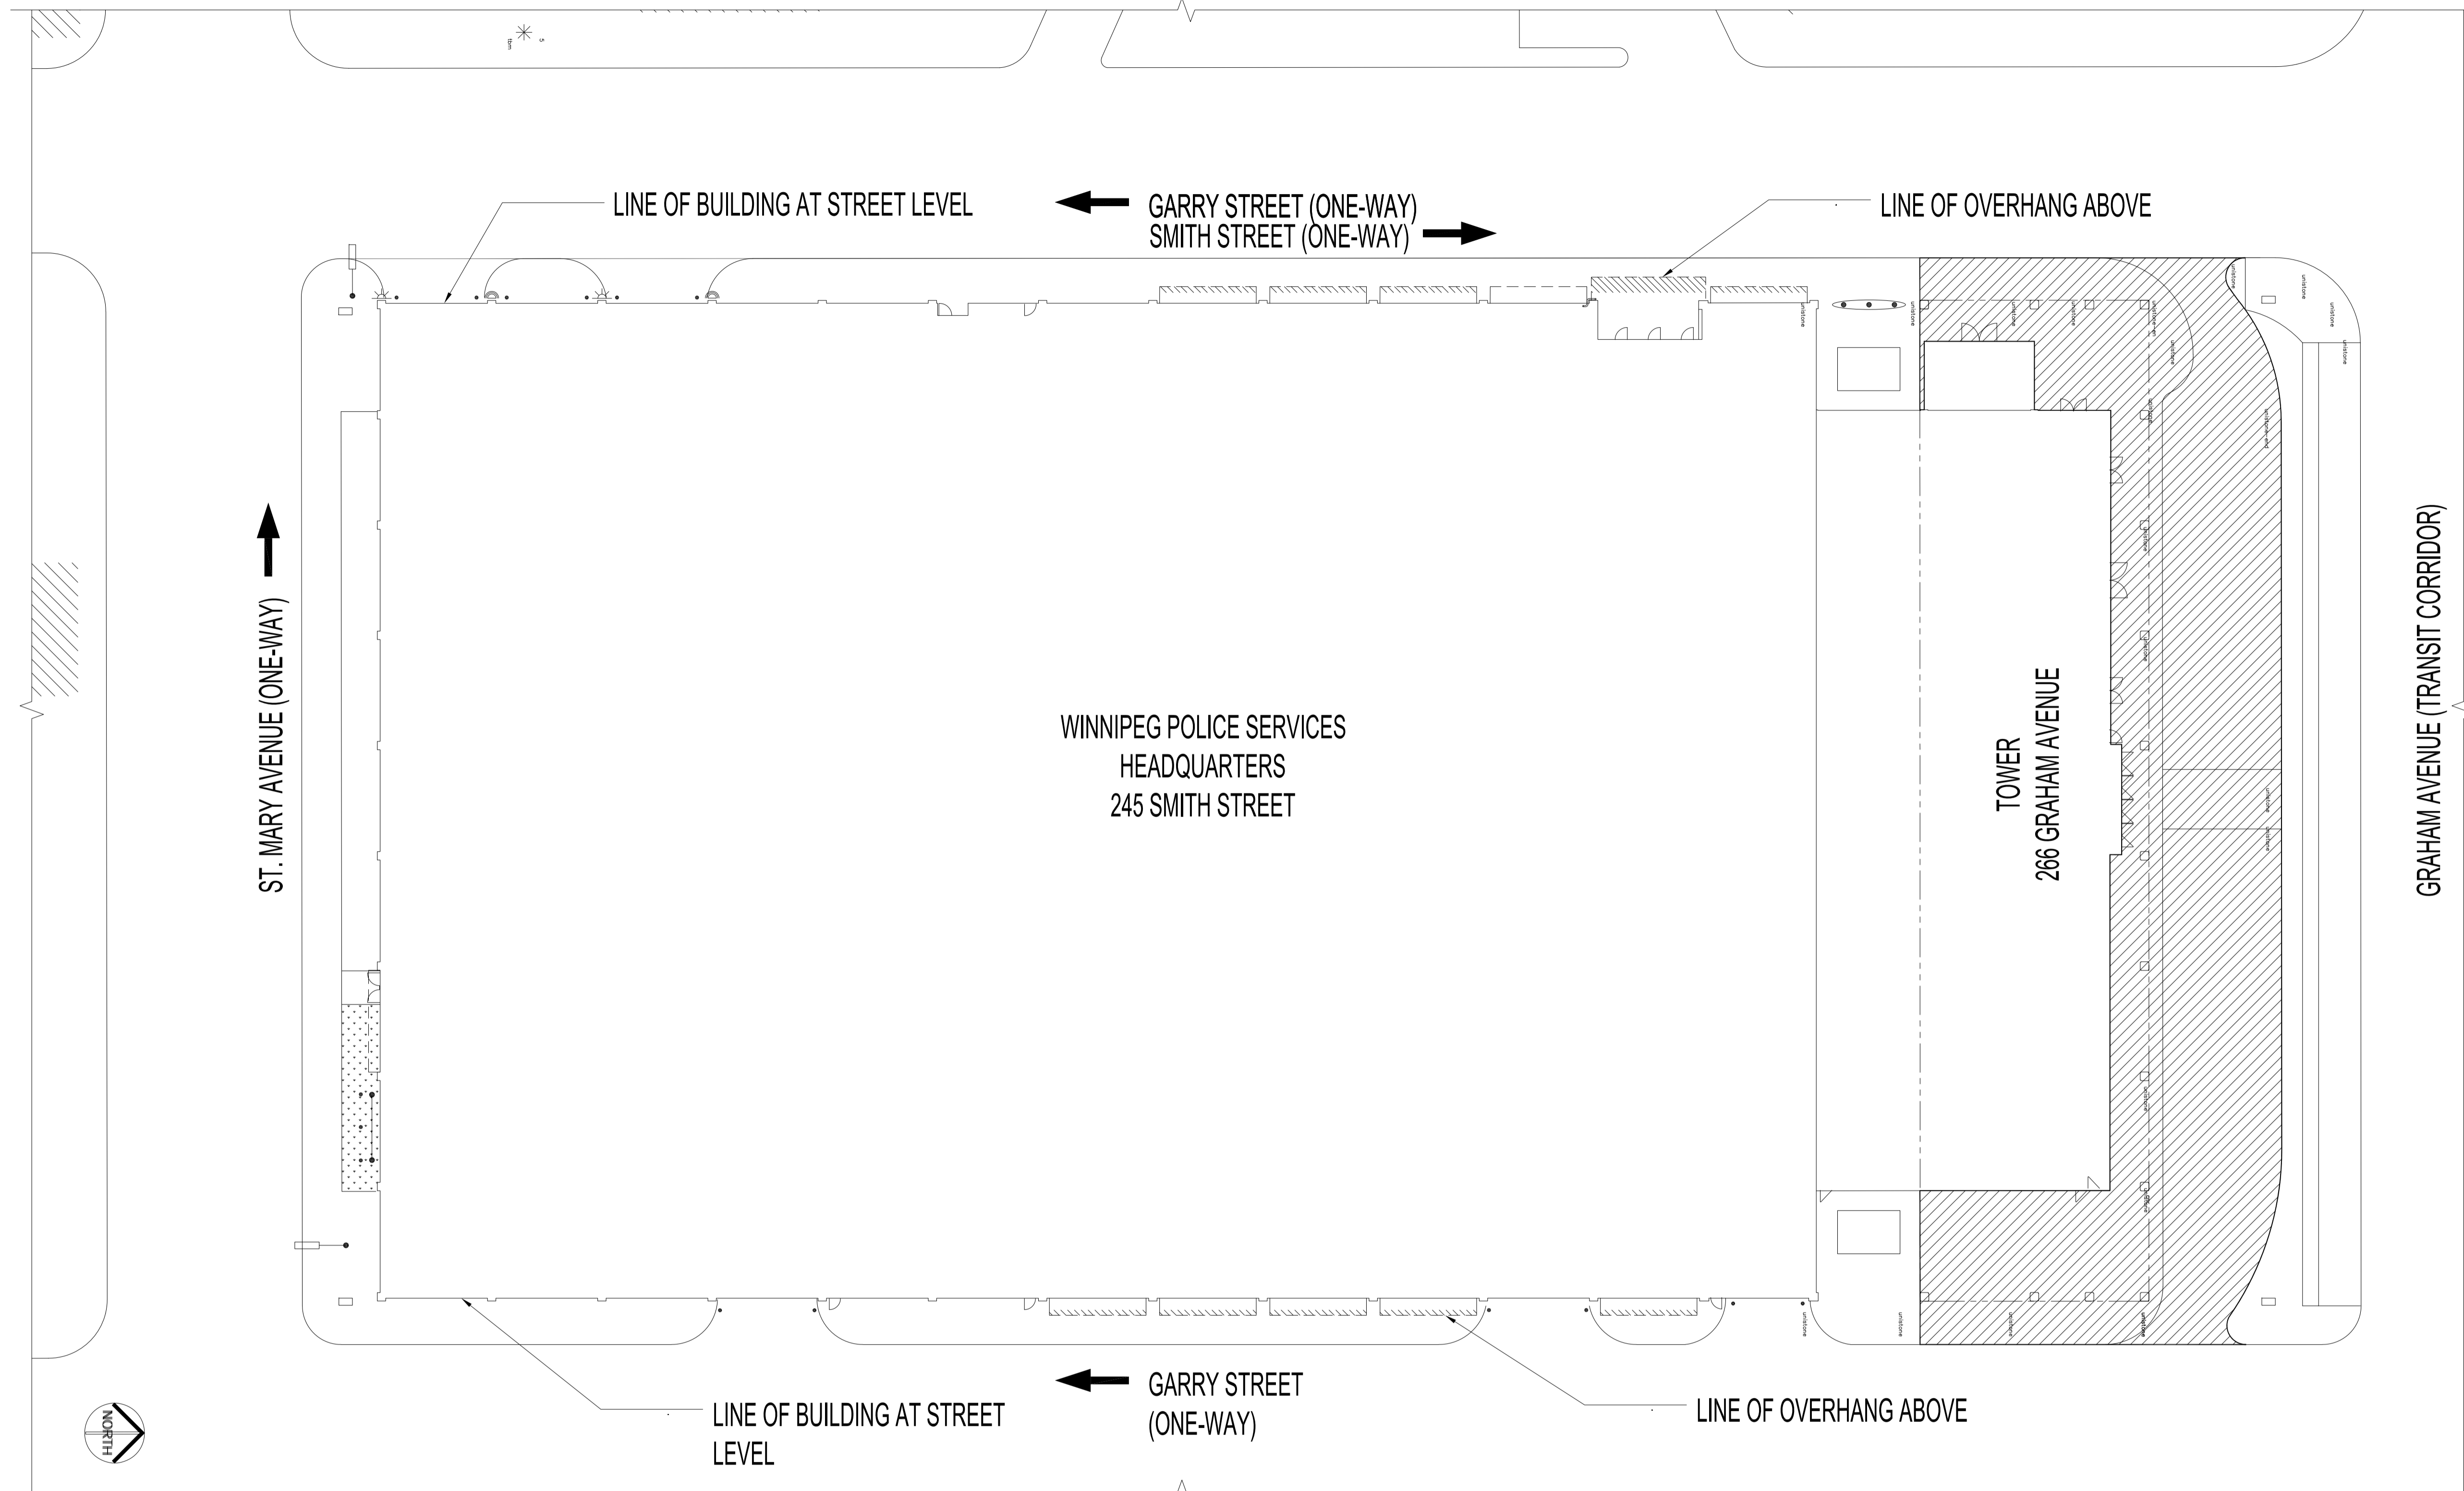

AREAS TO BE CLEARED OF SNOW:
= 15,202 SQ. FT.

SITE PLAN
TOWER AND WINNIPEG POLICE SERVICES
HEADQUARTERS
245 SMITH STREET

TENDER 483-2022

No.	REVISION/DESCRIPTION	BY	DATE
0			

SEAL

DRAWN	CHECKED	DESIGNED	APPROVED
JKR	JKR		
DATE 2022.08.10	USER APPROVAL		

Winnipeg THE CITY OF WINNIPEG
PLANNING, PROPERTY AND
DEVELOPMENT DEPARTMENT
MUNICIPAL ACCOMMODATIONS DIVISION
3-65 GARRY STREET, R3C 4K4

PROJECT
TOWER AND
WINNIPEG POLICE SERVICES
HEADQUARTERS
266 GRAHAM AVENUE AND 245 SMITH STREET

SHEET TITLE
SITE PLAN
SNOW CLEARING

SCALE	PROJECT No:	SHEET No:
NTS		A1R1

0266GMSP