


FLOOR PLAN LAYOUT

SCALE: N.T.S.

KINSMEN-ALLARD ARENA - 80 ALLARD AVENUE

(TOTAL FLOOR AREA OF ARENA - 30,059 SF)

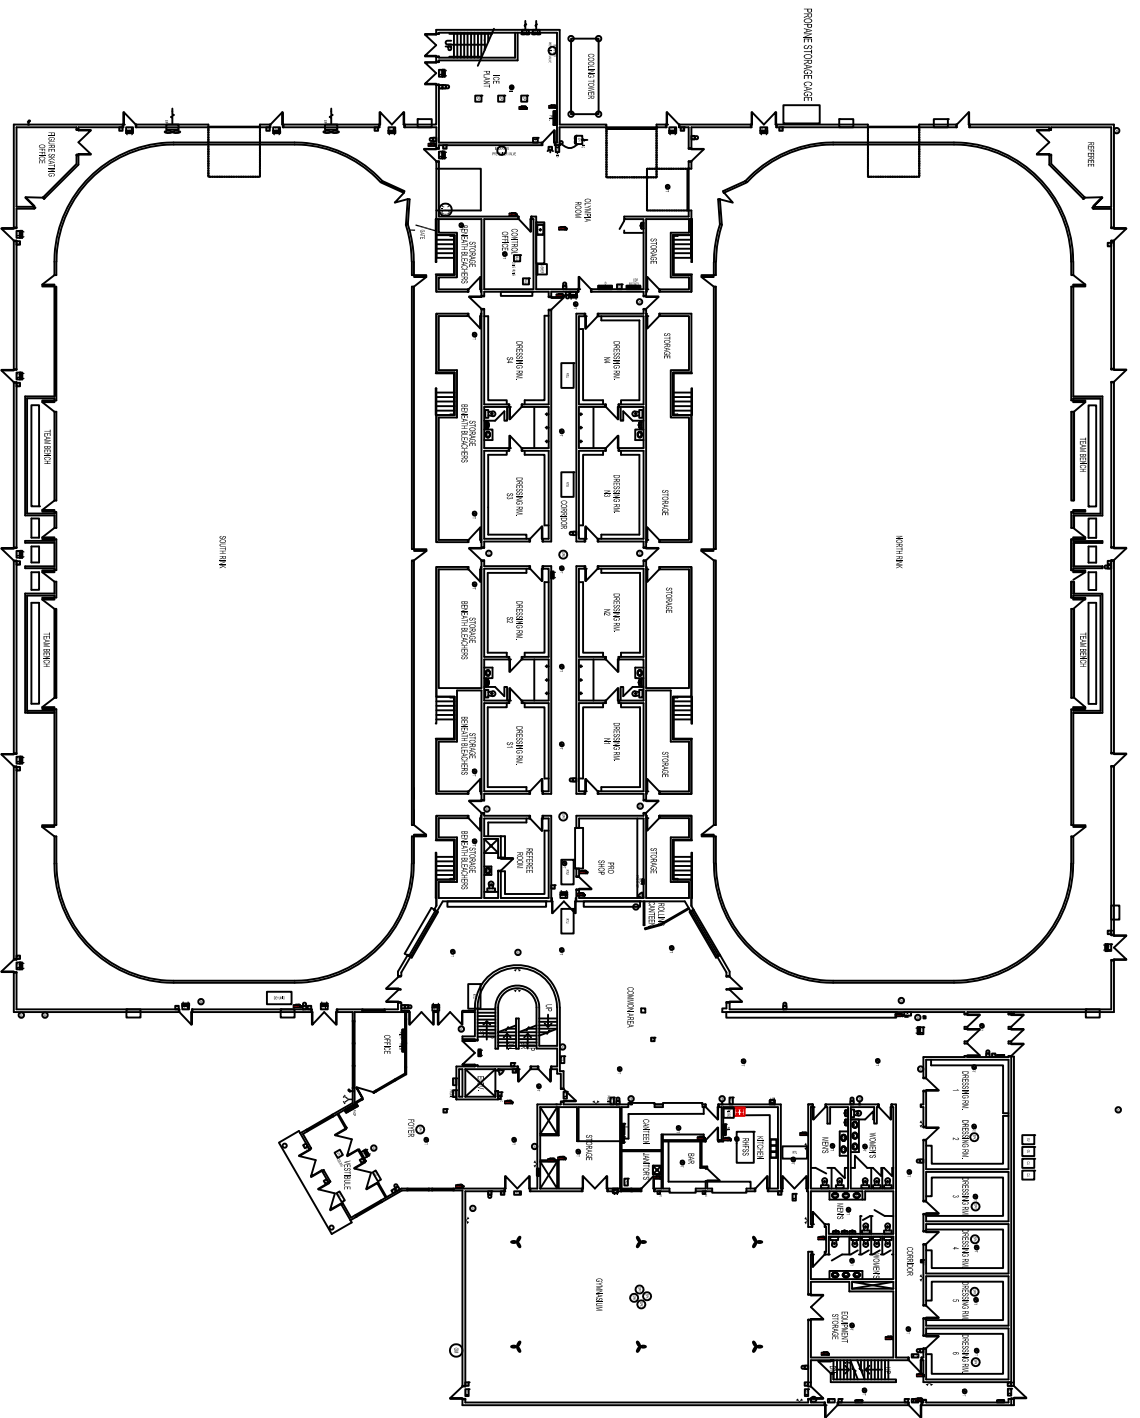


MAIN FLOOR


SCALE: N.T.S.

DAKOTA C.C. - MULTIPLEX - 1188 DAKOTA STREET

(TOTAL FLOOR AREA OF ARENA - 65,843 SF)

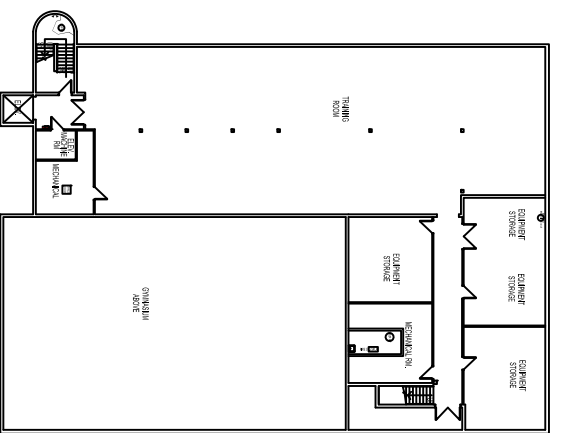

MEZZANINE LEVEL

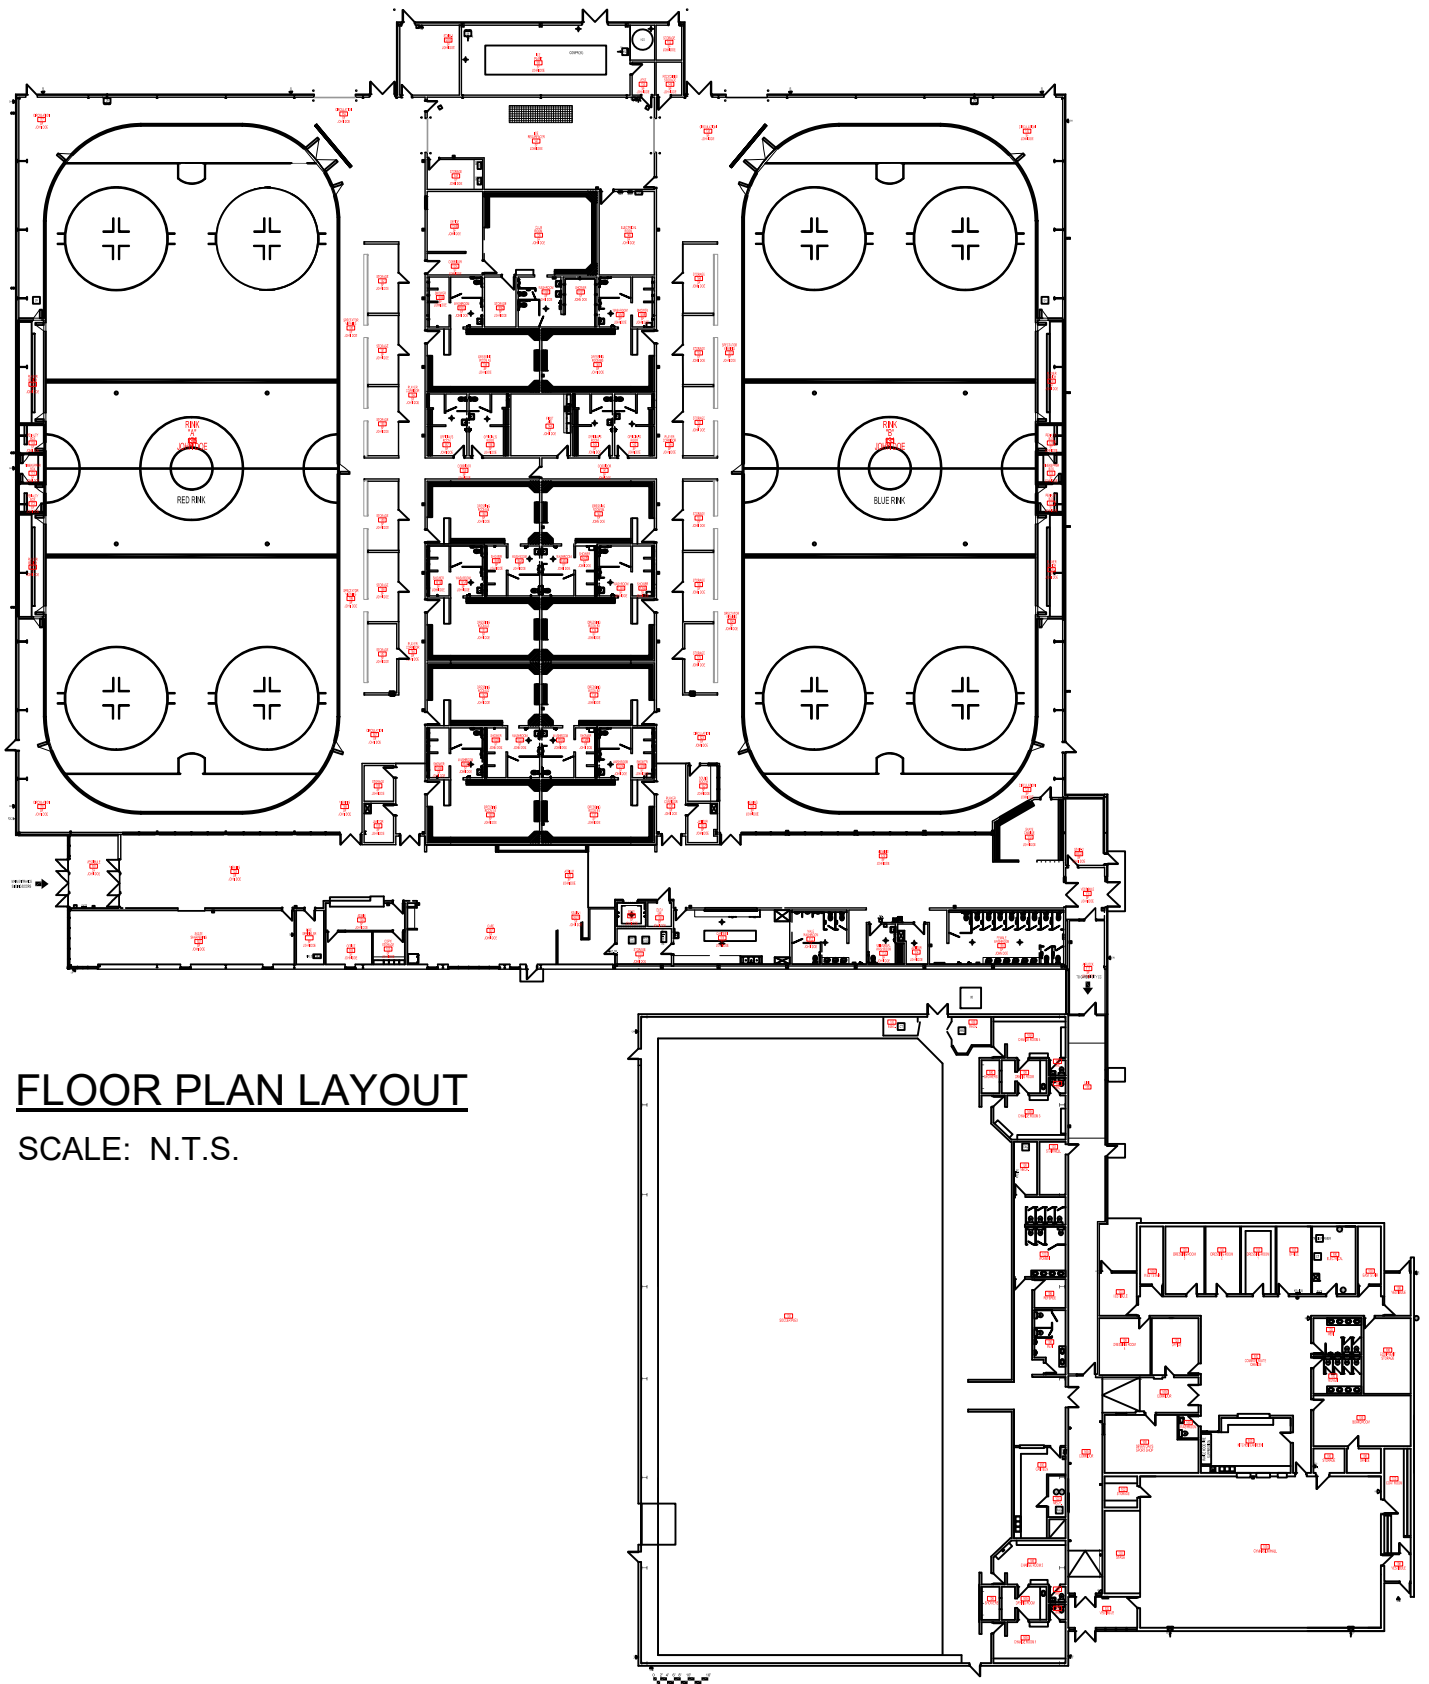


FLOOR PLAN LAYOUT

SCALE: N.T.S.

GARDEN CITY C.C. - MULTIPLEX - 745 KINGSBURY AVENUE

(TOTAL FLOOR AREA OF ARENA - 102,047 SF)

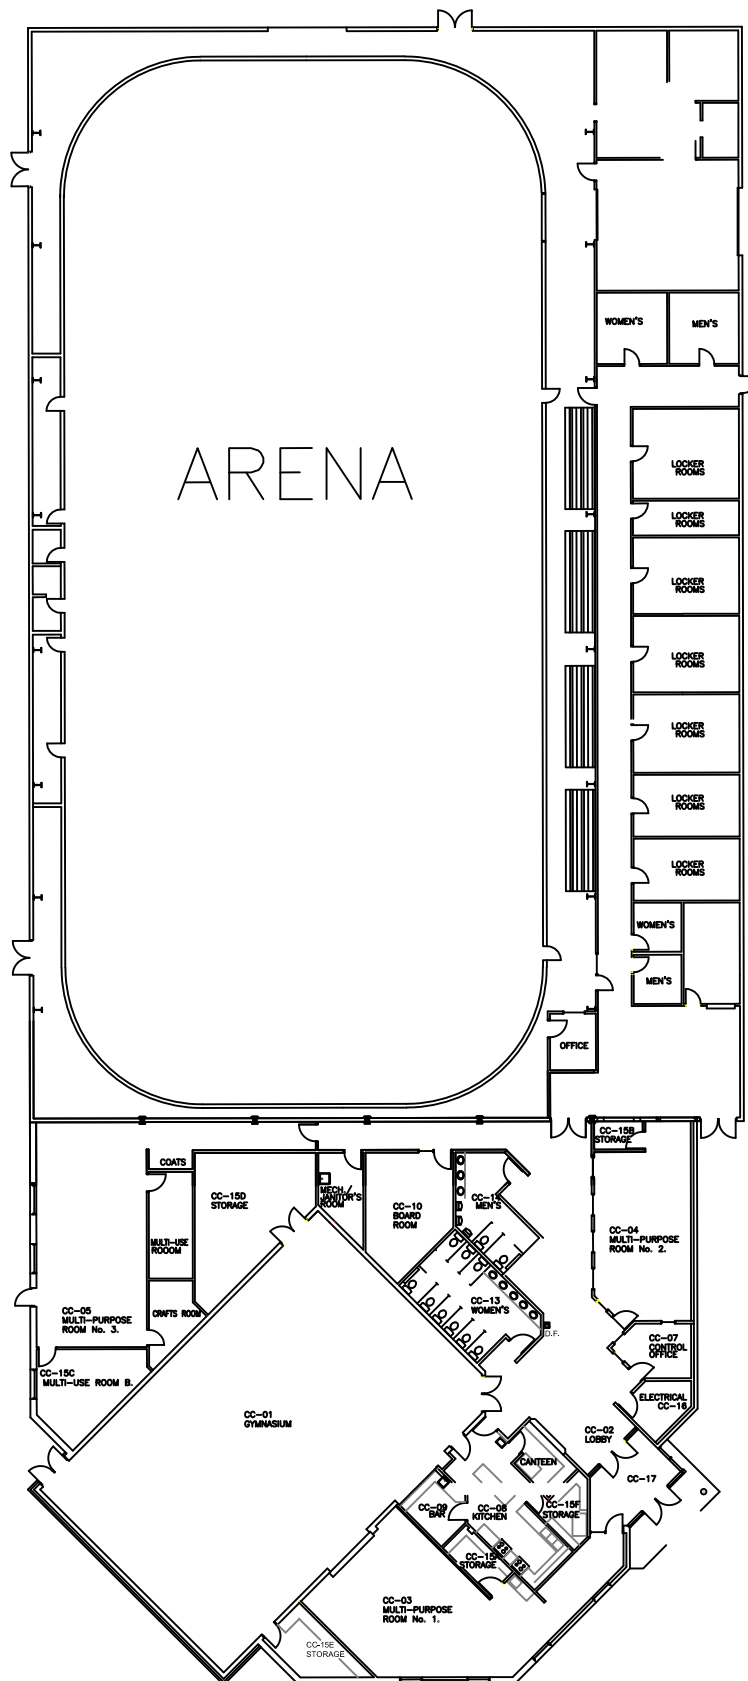


FLOOR PLAN LAYOUT

SCALE: N.T.S.

GLENWOOD C.C. - ARENA - 27 OVERTON STREET

(TOTAL FLOOR AREA OF ARENA = 24,771 SF)

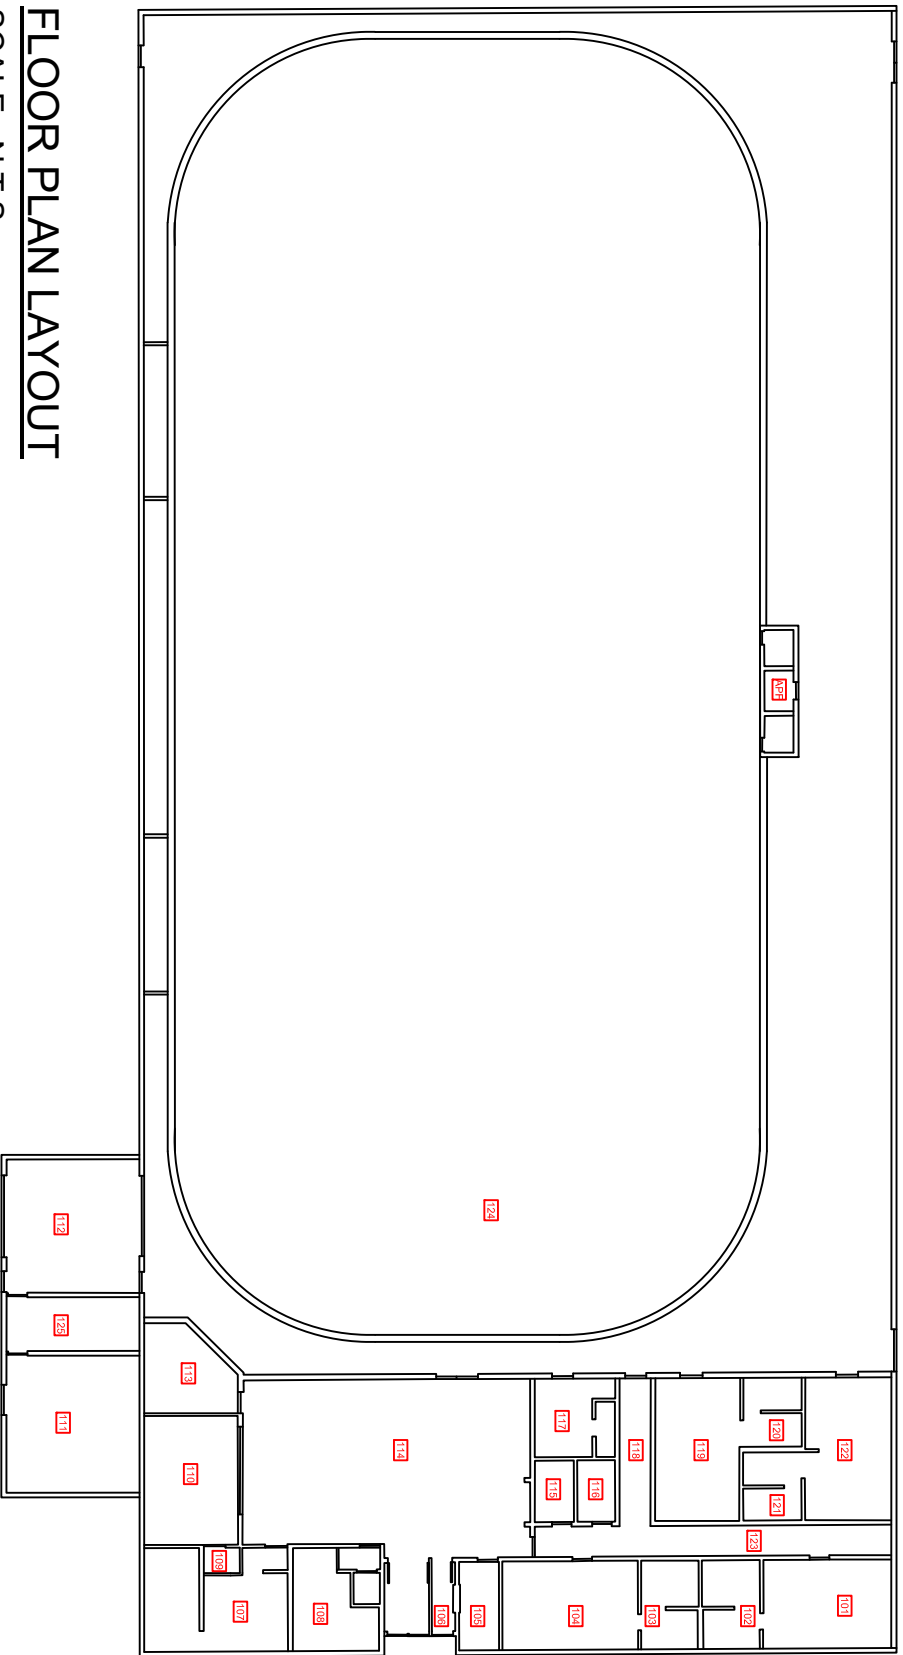


FLOOR PLAN LAYOUT

SCALE: N.T.S.

MAPLES C.C. - MULTIPLEX - 454 ADSUM DRIVE

(TOTAL FLOOR AREA OF ARENA = 27,557 SF)

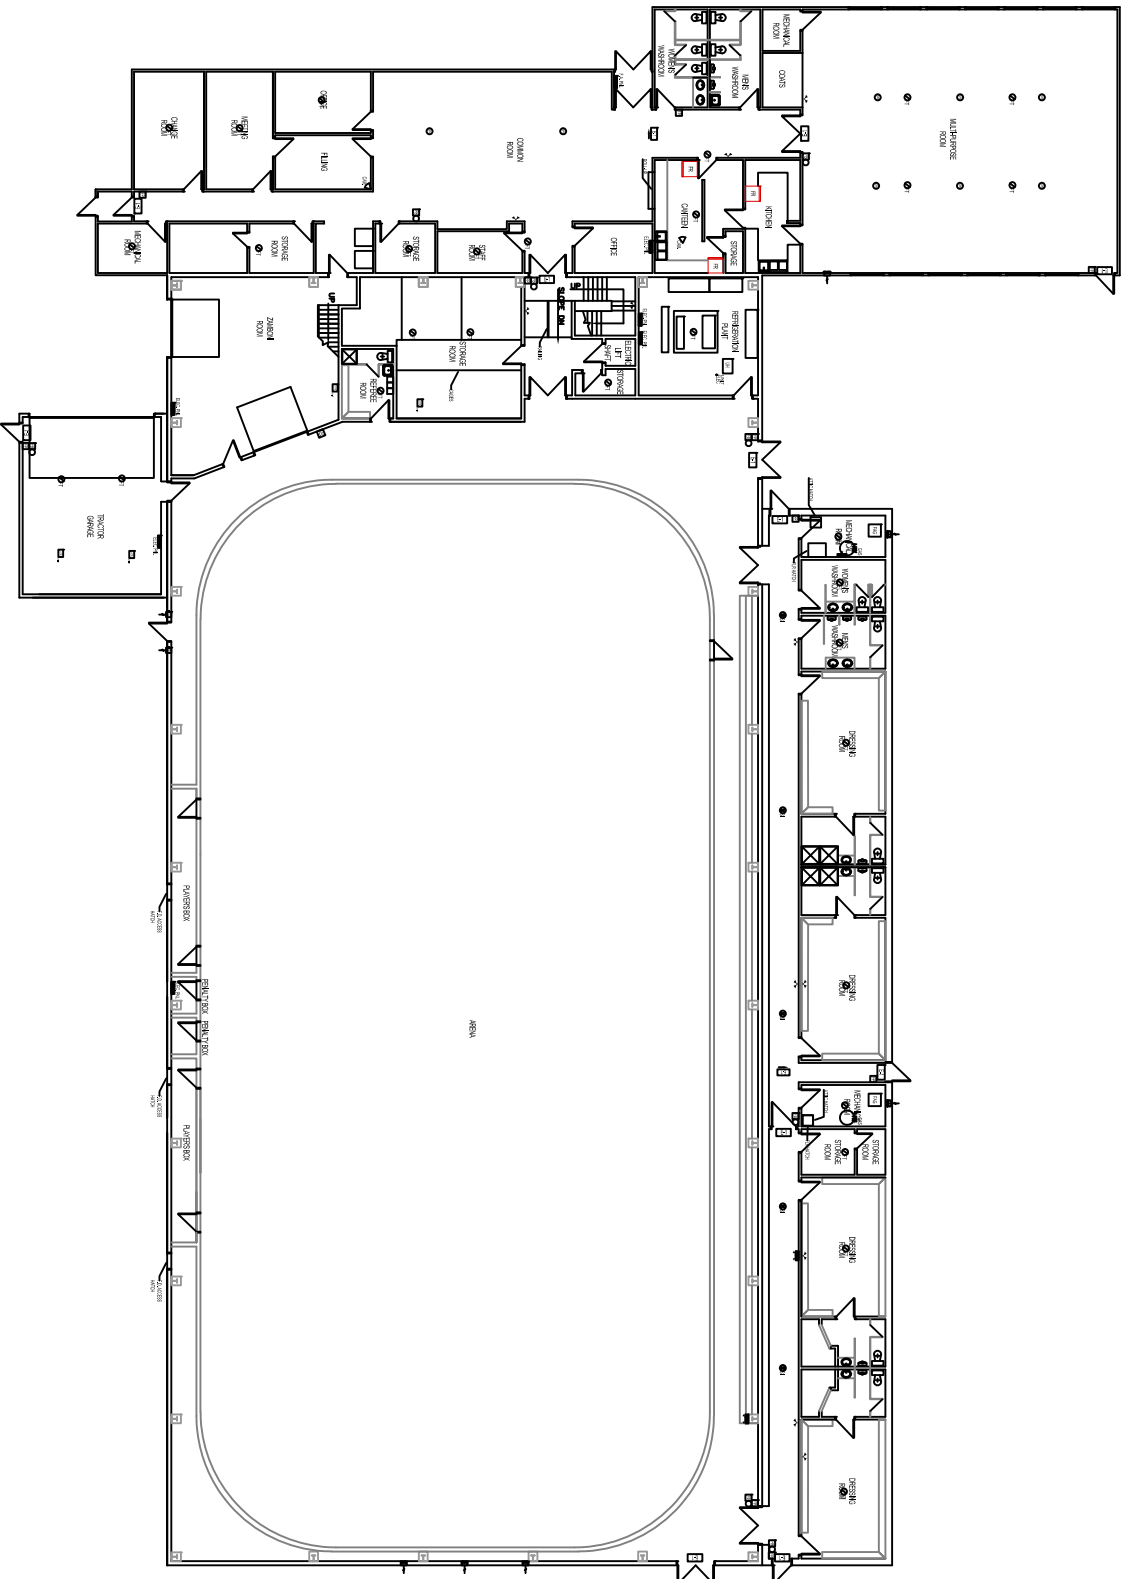


FLOOR PLAN LAYOUT


SCALE: N.T.S.

RICHMOND KINGS C.C. - ARENA - 666 SILVERSTONE AVENUE

(TOTAL FLOOR AREA OF ARENA = 24,348 SF)

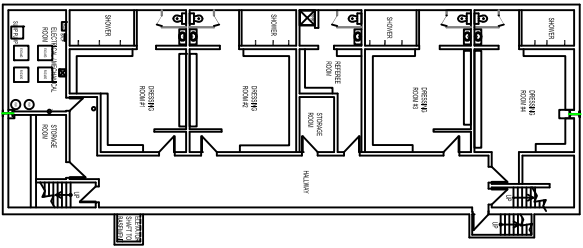


MEZZANINE
SCALE: N.T.S.

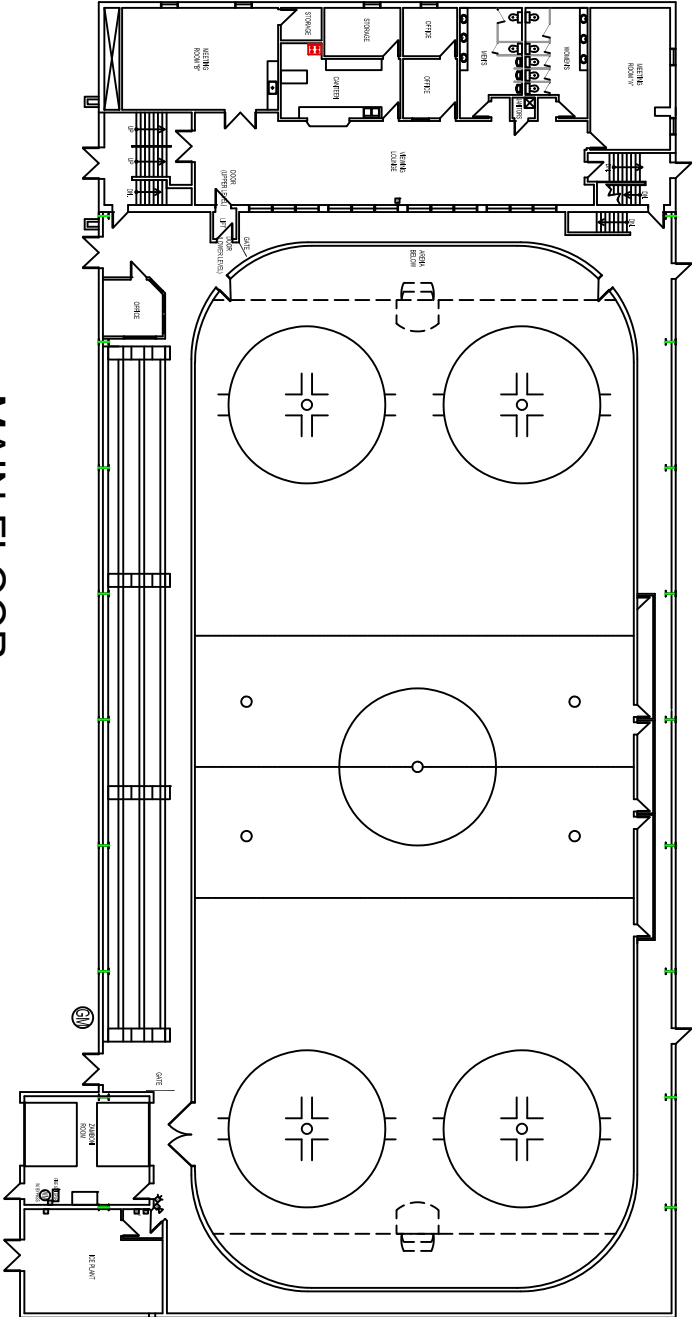


MAIN FLOOR
SCALE: N.T.S.

ST. NORBERT C.C. - ARENA - 3450 PEMBINA HIGHWAY

(TOTAL FLOOR AREA OF ARENA = 28,097 SF)

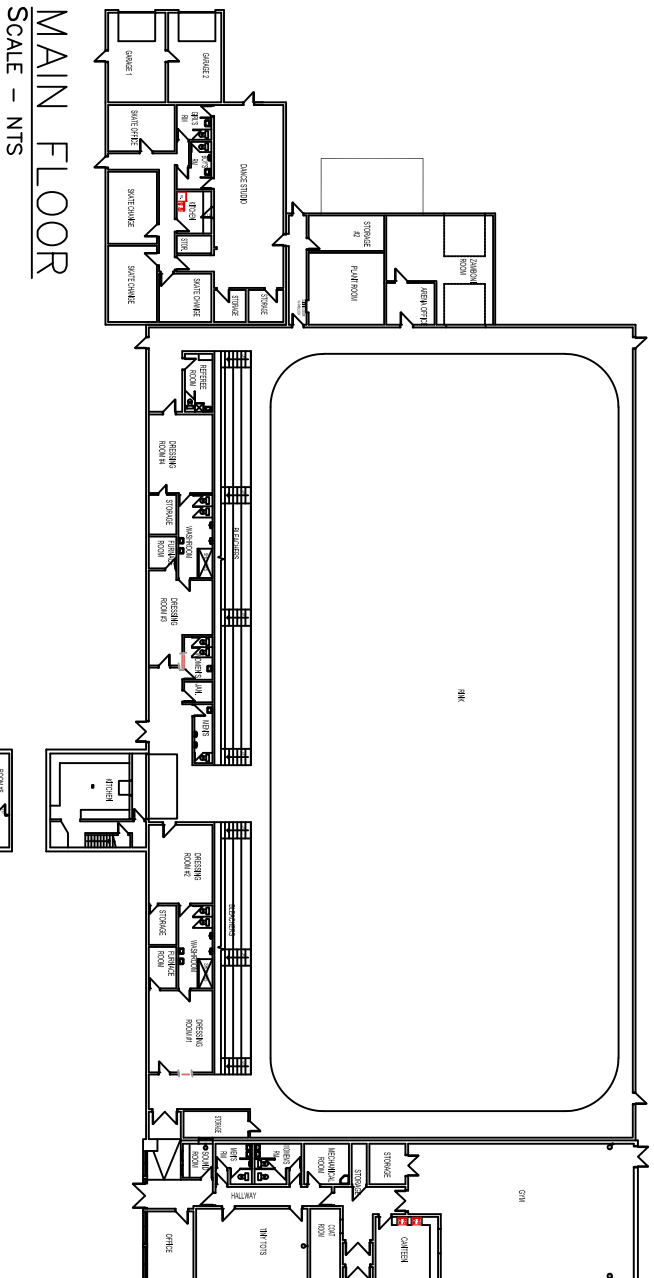


MAIN FLOOR
SCALE - NTS

 

MEZZANINE
SCALE - NTS


WEST KILDONAN MEMORIAL C.C. - ARENA - 346 PERTH AVENUE

(TOTAL FLOOR AREA OF ARENA = 25,951 SF)

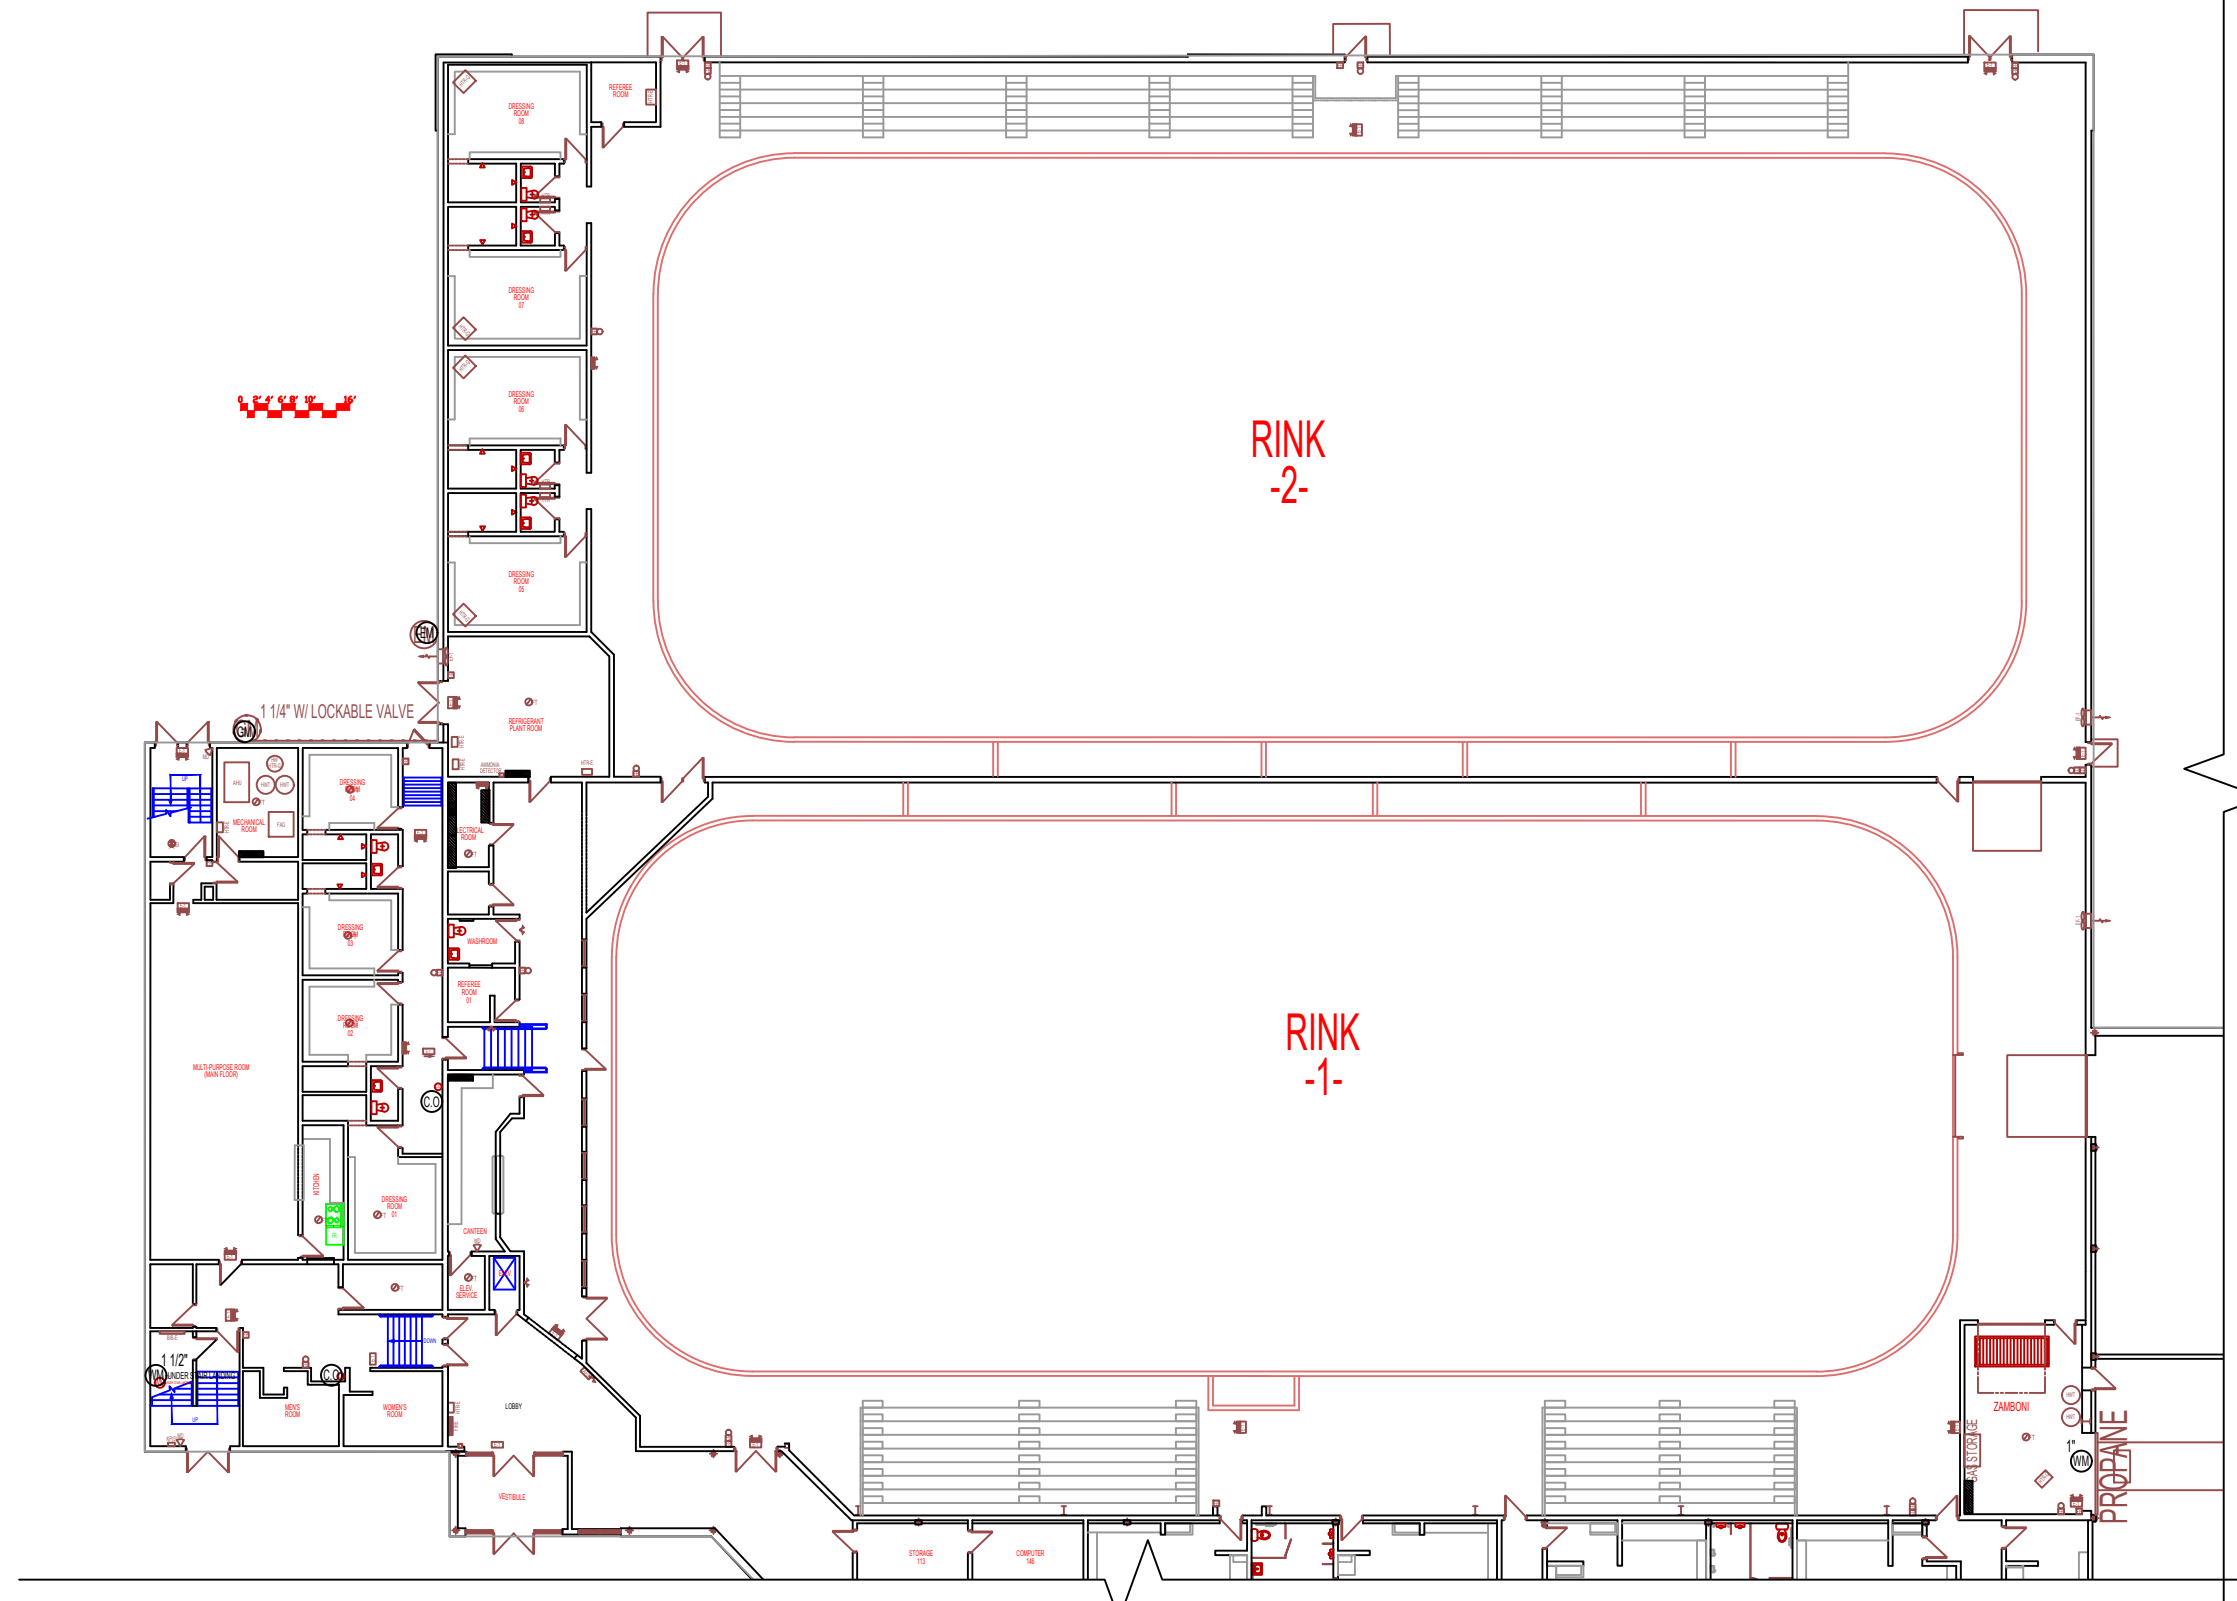

LEGEND	
	GAS METER
	GAS VALVE W/ SHUT-OFF
	WATER METER W/VALVE
	CLEAN-OUT (SEWER)
	ELECTRICITY METER
	ELECTRICAL PANEL
	LIGHTING PANEL

THE CITY OF WINNIPEG PLANNING, PROPERTY AND DEVELOPMENT DEPARTMENT MUNICIPAL ACCOMMODATIONS DIVISION 3-65 GARRY STREET, R3C 4K4	SHEET TITLE SITE SERVICES PARTIAL MAIN FLOOR PLAN		PROJECT	CC-025, CC-026		
			EAST END COMMUNITY CENTRE ED GOLDING MEMORIAL ARENA 517 PANDORA AVENUE EAST			
DRAWN BY:	DESIGNED BY:	CHECKED BY:	APPROVED BY:	DATE:	SCALE:	SHEET No:
HAR/JKR/DRS/DTA				2015.03.26	N.T.S.	
				eFILE:	PROJECT No:	A1
				0517PD.dwg	2013-093	

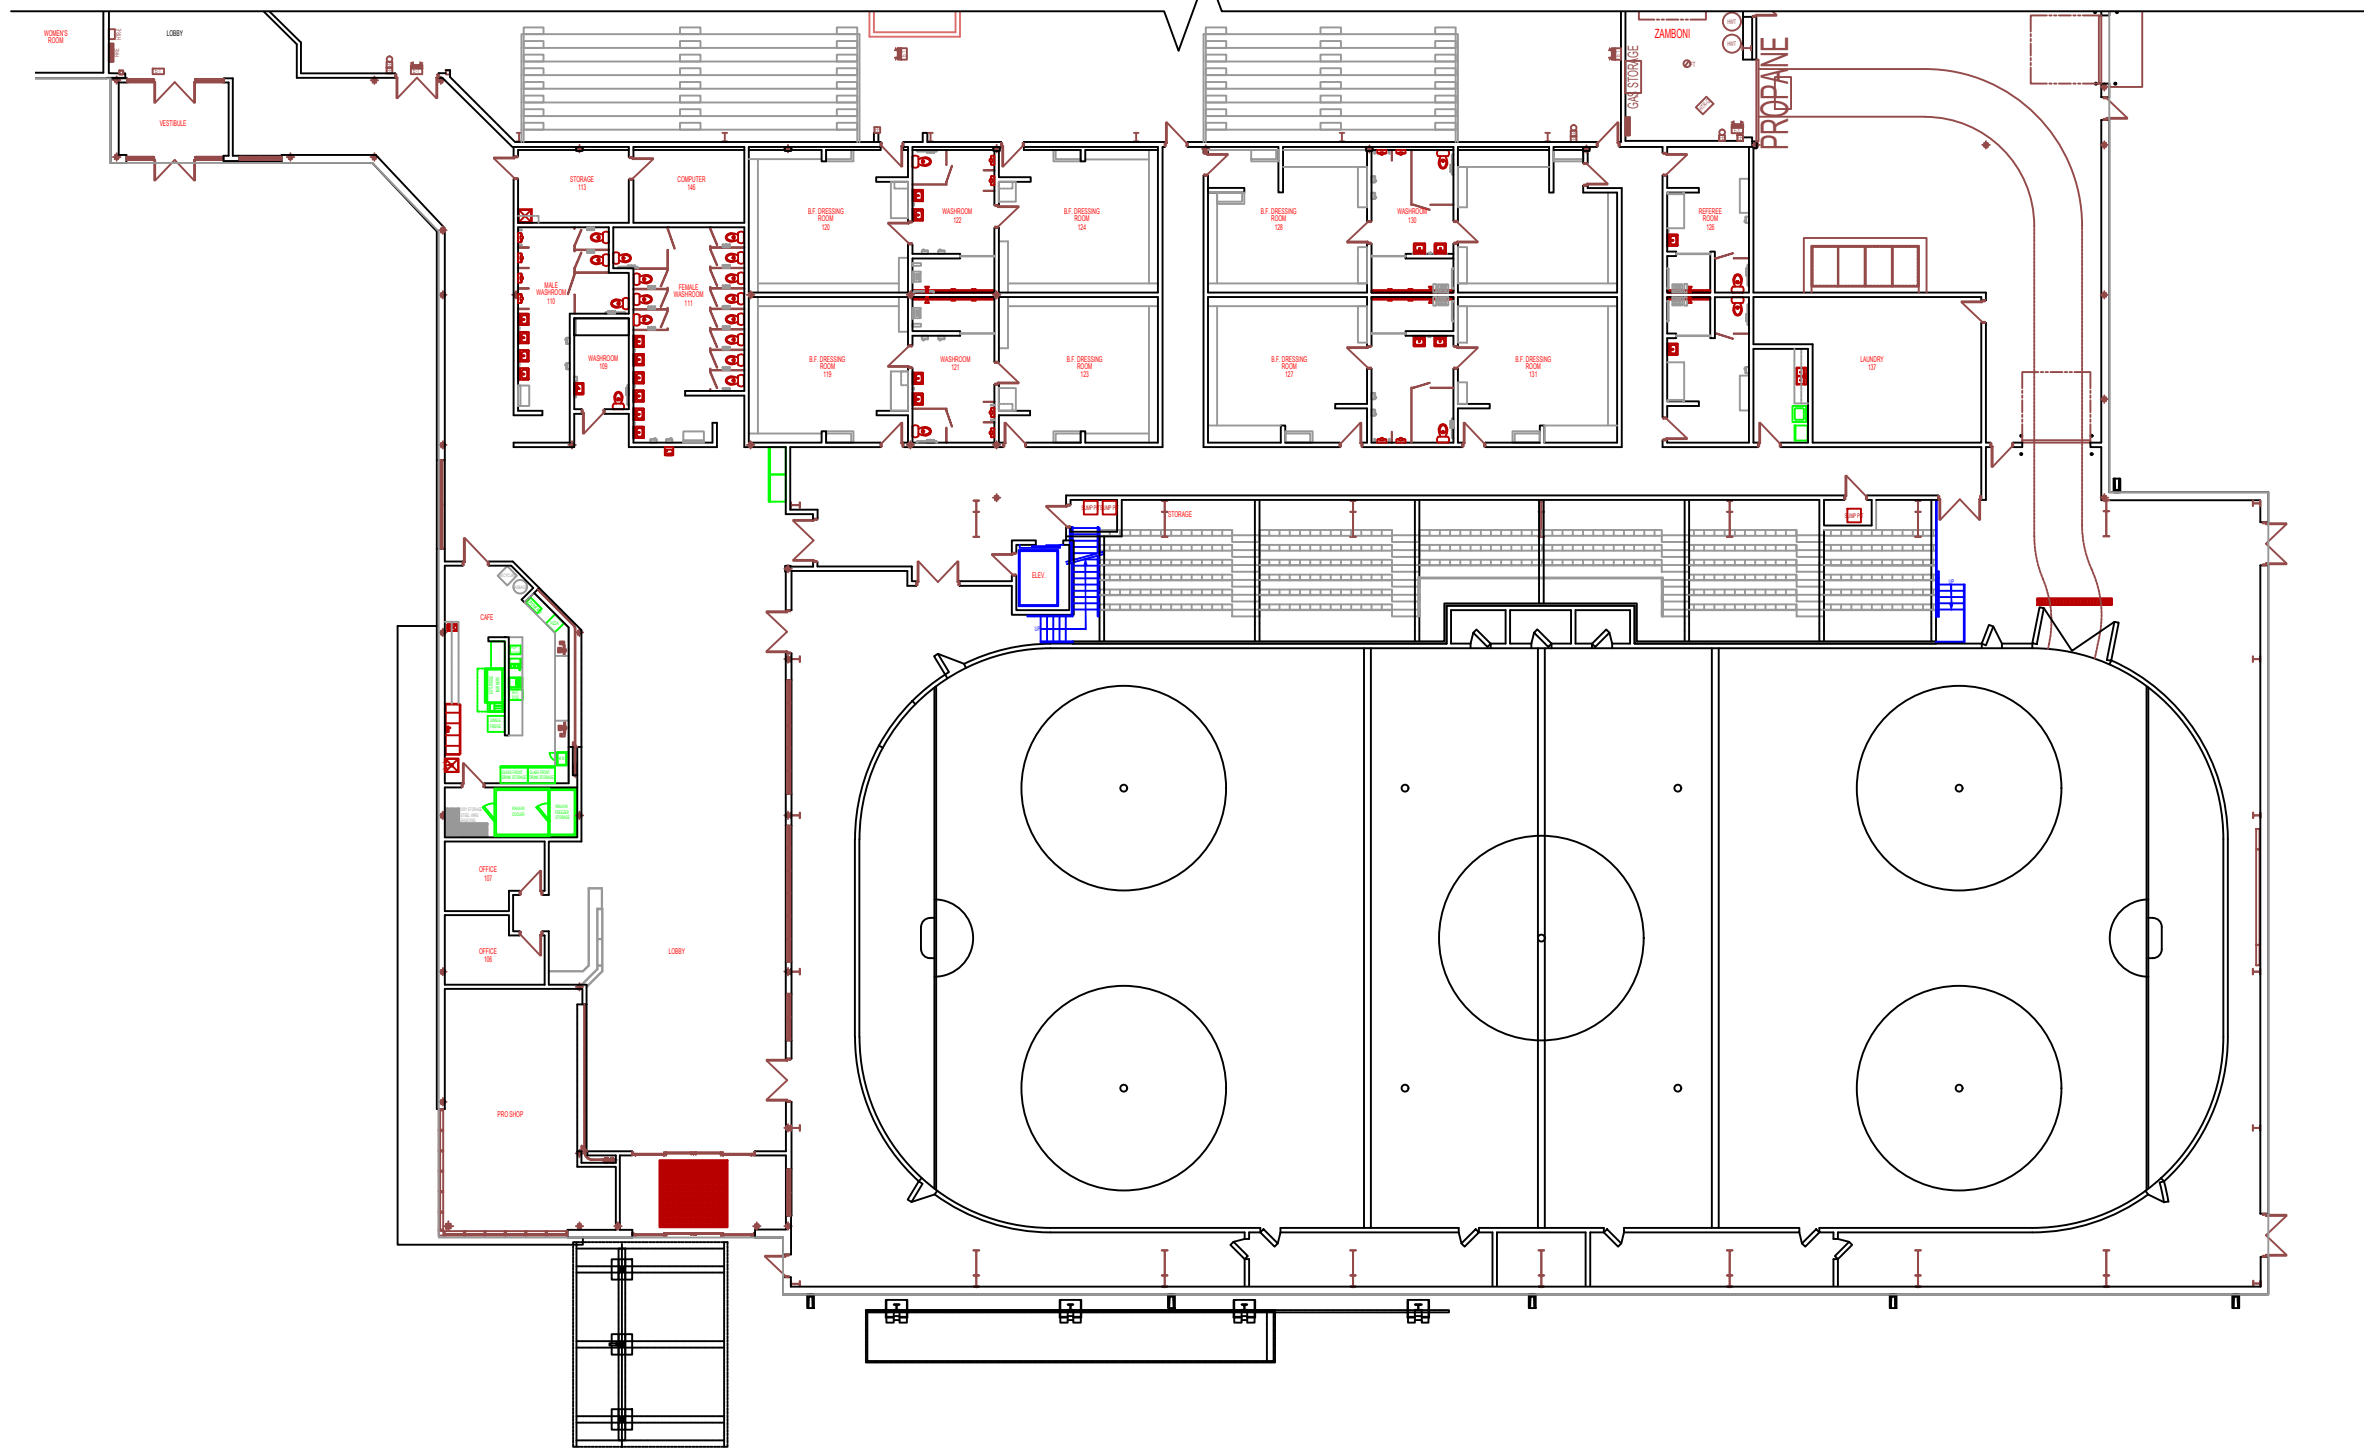

LEGEND	
	GAS METER
	GAS VALVE W/ SHUT-OFF
	WATER METER W/VALVE
	CLEAN-OUT (SEWER)
	ELECTRICITY METER
	ELECTRICAL PANEL
	LIGHTING PANEL

THE CITY OF WINNIPEG PLANNING, PROPERTY AND DEVELOPMENT DEPARTMENT MUNICIPAL ACCOMMODATIONS DIVISION 3-65 GARRY STREET, R3C 4K4	SHEET TITLE SITE SERVICES PARTIAL MAIN FLOOR PLAN		PROJECT		CC-025, CC-026
			EAST END COMMUNITY CENTRE ED GOLDING MEMORIAL ARENA 517 PANDORA AVENUE EAST		SCALE:
DRAWN BY:	DESIGNED BY:	CHECKED BY:	APPROVED BY:	DATE:	PROJECT No:
JKR/HAR/DRS/DTA				2015.03.26	
				eFILE:	SHEET No:
				0517PD.dwg	A1