

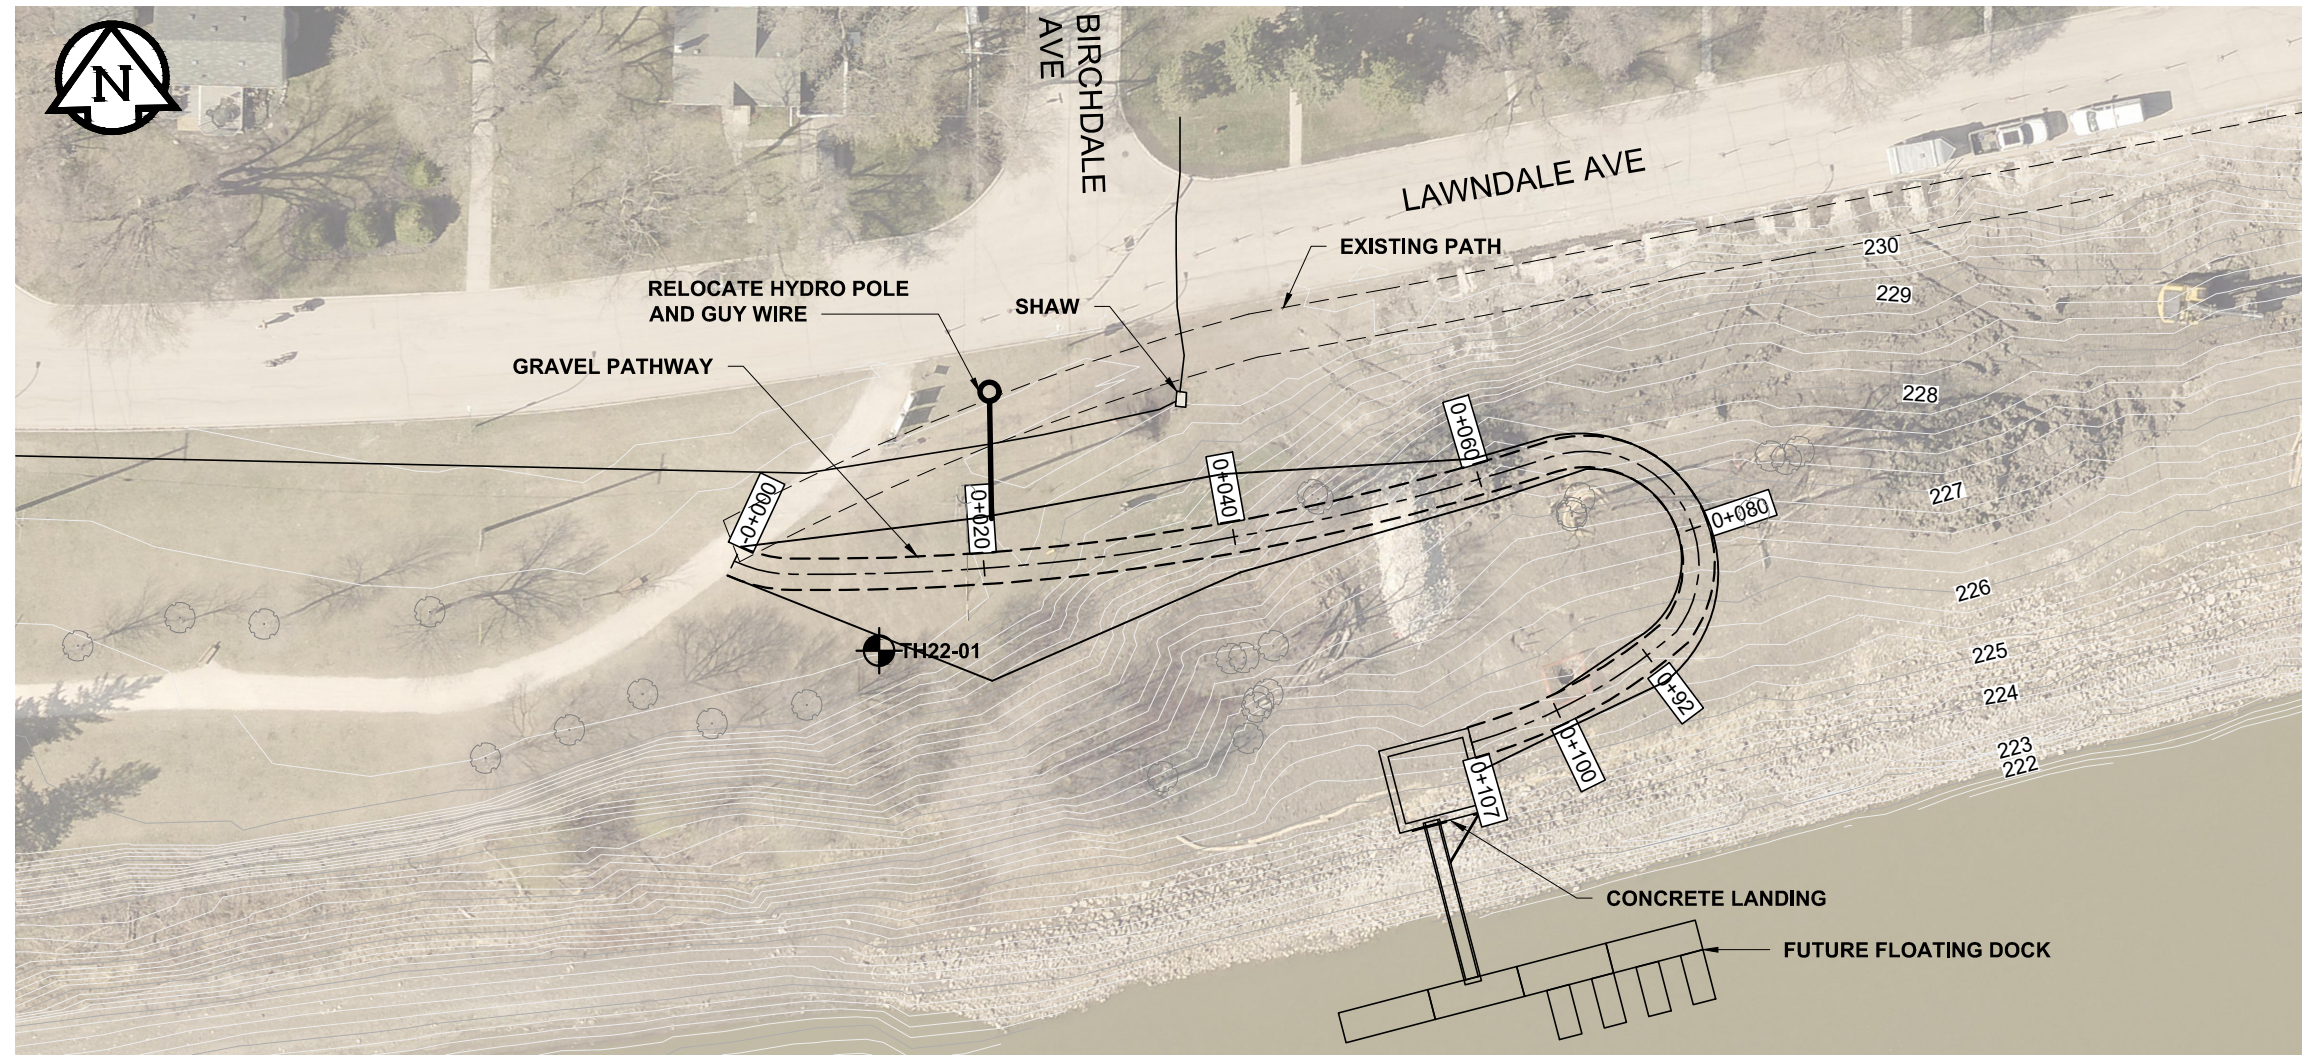


PLOT: 2022-09-16 3:35:17 PM


FILE NAME: Dwg 01 2022-09-16 Lyndale - Highfield to Birchdale 0_A 0015-046-00 RAP.dwg

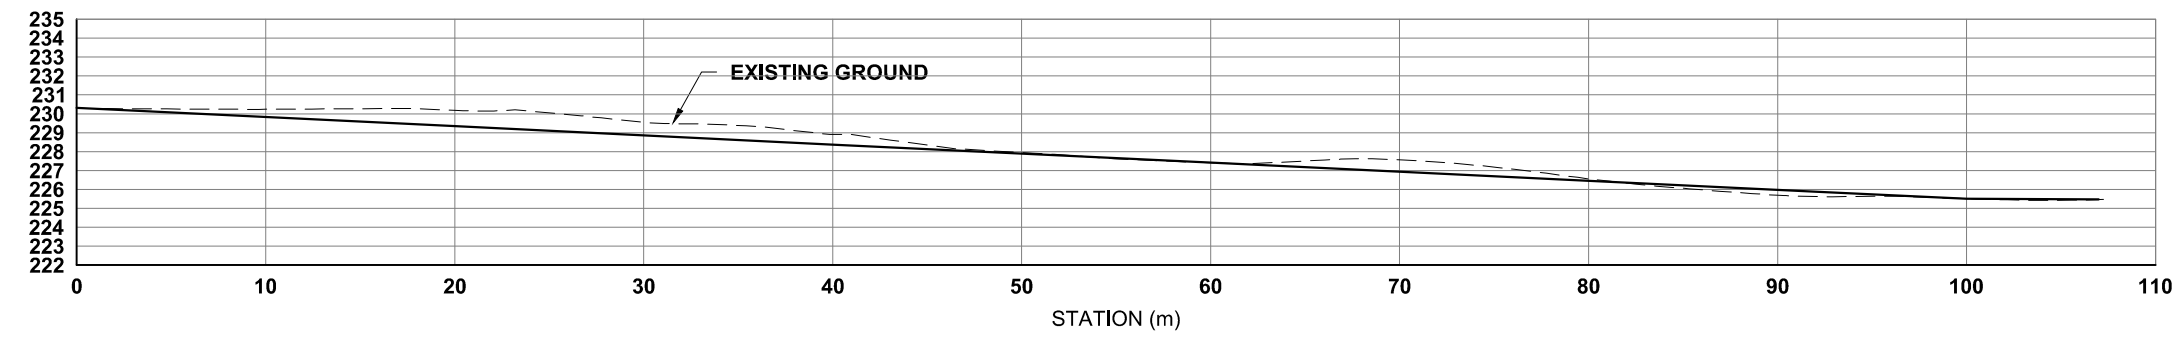

PLAN

 

PROFILE

 

**ENGINEERS
GEOSCIENTISTS
MANITOBA**

Certificate of Authorization
TREK GEOTECHNICAL INC.
 No. 4877 DATE: _____

PROFESSIONAL SEALS

REV	DESCRIPTION	YYYY/MM/DD	CT	MVH	MVH	KMS
REV	DESCRIPTION	YYYY/MM/DD	DRN	DES	ENG	CHK
0	ISSUED FOR					

**TREK
GEOTECHNICAL**

1712 St. James Street
 Winnipeg, Manitoba
 R3H 0L3

THE CITY OF WINNIPEG

LYNDALE DRIVE: HIGHFIELD STREET TO BIRCHDALE AVENUE
 EROSION PROTECTION AND PATHWAY CONSTRUCTION

**RAMP ACCESS PLATFORM OPTION 1
 PLAN AND PROFILE VIEW**

PROJECT NUMBER 0015 046 00	PROJECT DRAWING NUMBER 0015 046 00-01	REV 0
--------------------------------------	---	-----------------