



ADDRESS: 380 WILLIAM AVENUE PROJECT No: 2010-099-01 SHEET TITLE: MAIN FLOOR PLAN - DEMO DATE: 2011.02.07 FILE NAME: 201009901V0.dwg/A3

NOTES:

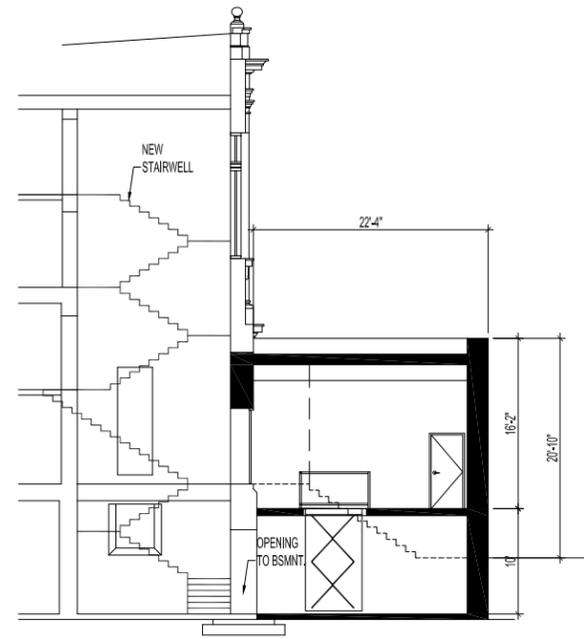

1 SECTION SCALE: 1/8"=1'-0" 0 2' 4' 6' 8' 10' 16'

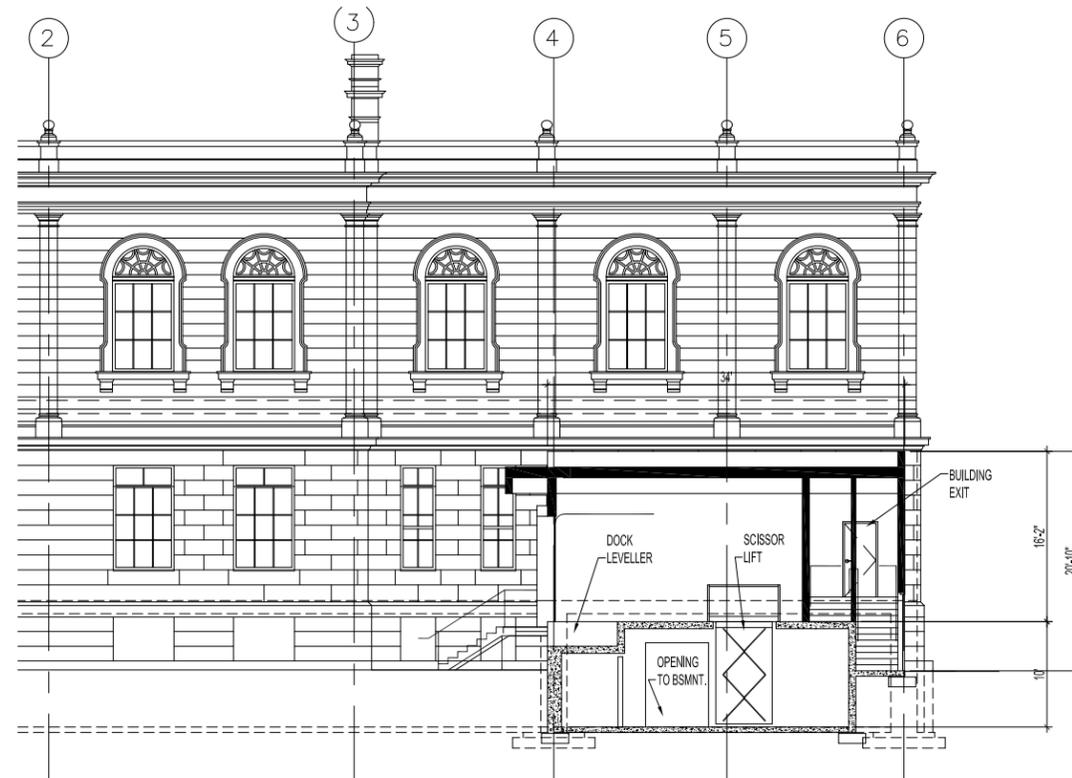

2 SECTION SCALE: 1/8"=1'-0" 0 2' 4' 6' 8' 10' 16'

No.	REVISION/DESCRIPTION	BY	DATE
SEAL			

DRAWN	CHKD	DESIGNED	APPROVED
DATE 2012.02.07	USER APPROVAL		

Winnipeg THE CITY OF WINNIPEG
 PLANNING, PROPERTY AND
 DEVELOPMENT DEPARTMENT
 MUNICIPAL ACCOMMODATIONS DIVISION
 3-65 GARRY STREET, R3C 4K4

PROJECT
 CITY ARCHIVES BUILDING
 PROPOSED SHIPPING & RECEIVING
 AREA DEVELOPMENT
 380 WILLIAM AVENUE

SHEET TITLE
 BUILDING SECTIONS &
 NEW FIRE EXIT STAIRWELL

SCALE	PROJECT No:	SHEET No:
AS SHOWN	2010-099-01	A3

DRAWING SHEET SIZE: A1 (841mm x 594mm) PLOT 1:1