



**PRELIMINARY
NOT FOR CONSTRUCTION**

NOTE:
 LOCATION OF UNDERGROUND STRUCTURES AS SHOWN ARE BASED ON THE BEST INFORMATION AVAILABLE BUT NO GUARANTEE IS GIVEN THAT ALL EXISTING UTILITIES ARE SHOWN OR THAT THE GIVEN LOCATIONS ARE EXACT. CONFIRMATION OF EXISTENCE AND EXACT LOCATION OF ALL SERVICES MUST BE OBTAINED FROM THE INDIVIDUAL UTILITIES BEFORE PROCEEDING WITH CONSTRUCTION.

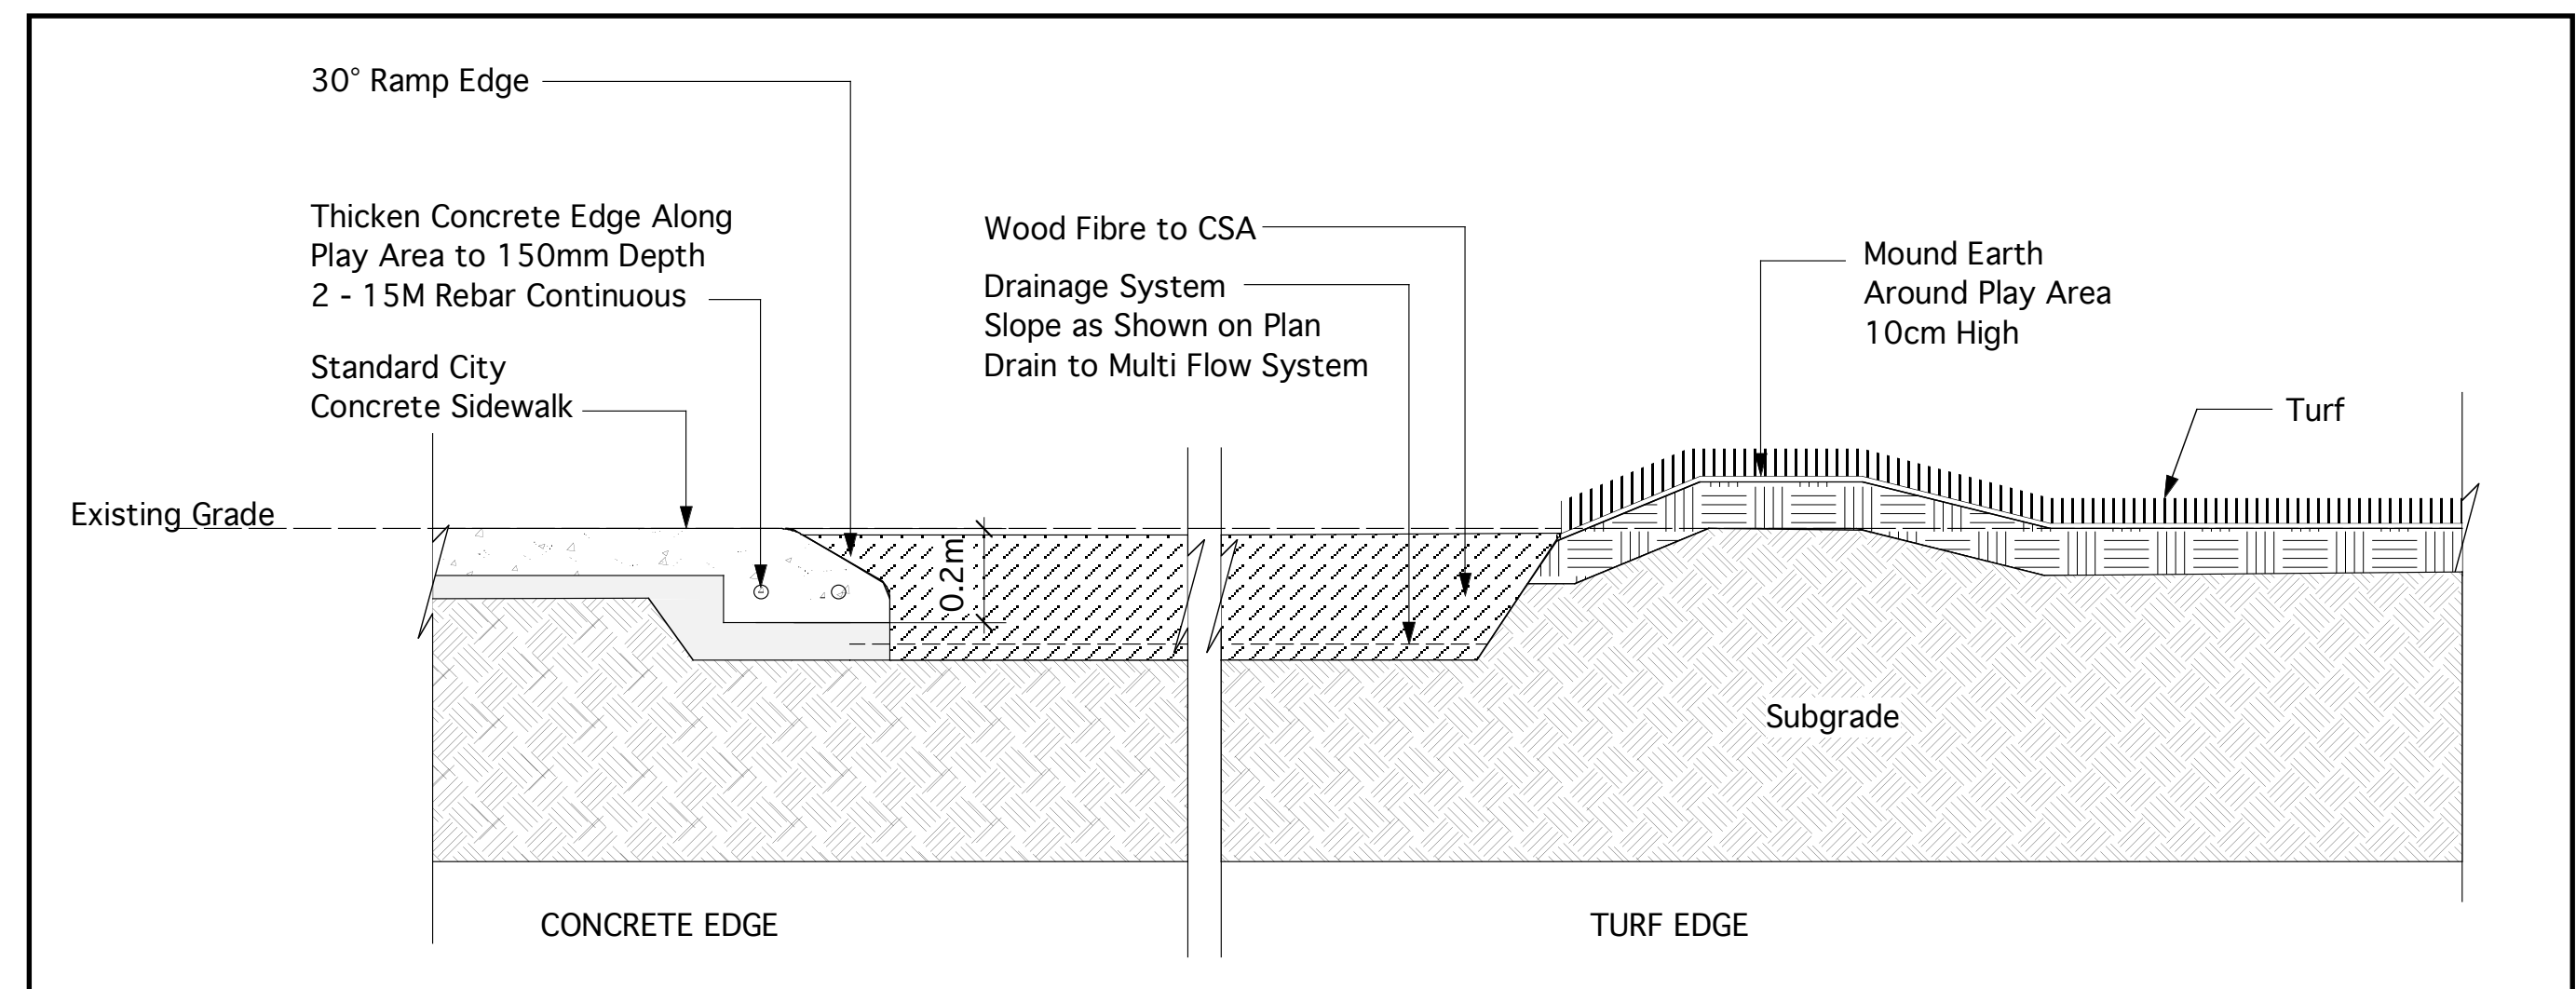

2 PLAY AREA EDGING DETAILS
 Scale: 1:15

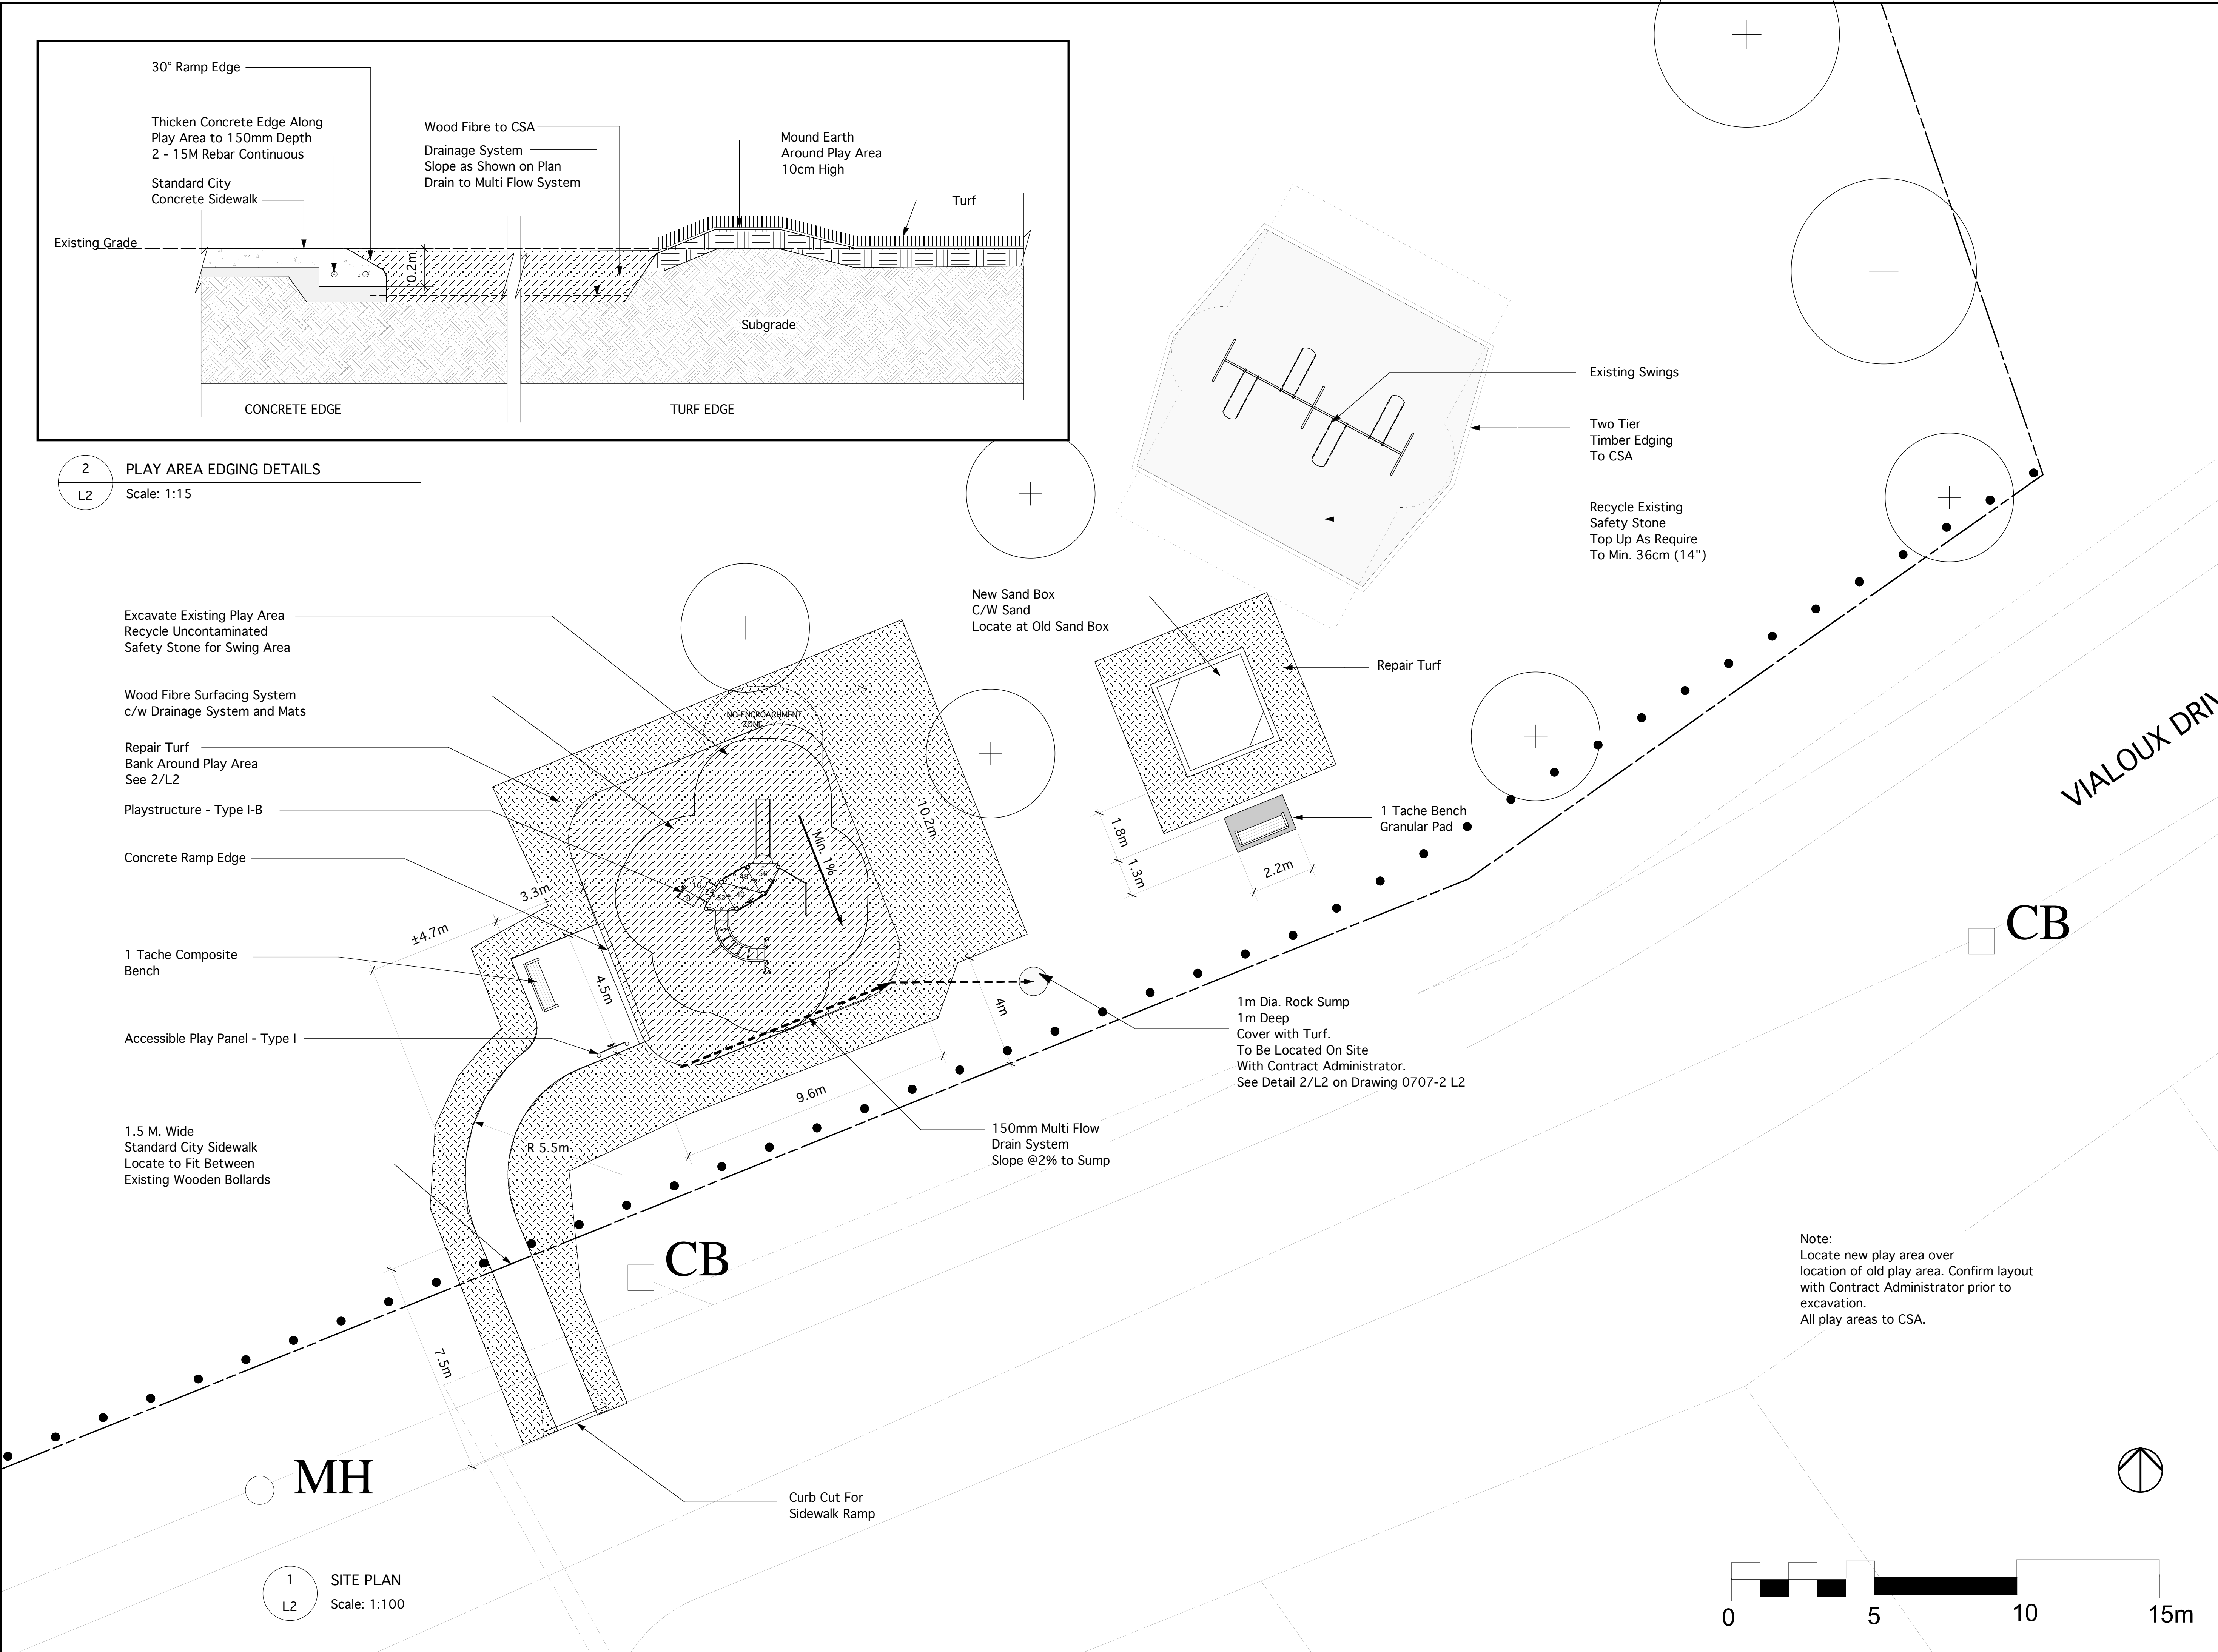

1 SITE PLAN
 Scale: 1:100



Note:
 Locate new play area over location of old play area. Confirm layout with Contract Administrator prior to excavation.
 All play areas to CSA.

Manager Parks and Open Space Division
 Released For Construction Date

DO NOT SCALE DRAWINGS

5		
4		
3		
2	99% Design Submission	13-08-07
1	66% Design Submission	13-07-07
0	33% Design Submission	29-05-07
revisions	description	date

SMITHDALE PARK
 3199 VIALOUX DRIVE
 WINNIPEG, MANITOBA

approved by		
designed by	LLW	scale 1:100
drawn by	LLW	date 13 08 2007



Playground Renovation

project no.	sheet	revision no.
0707-3	L2	0