


MAIN FLOOR BASEPLAN  
 1:400

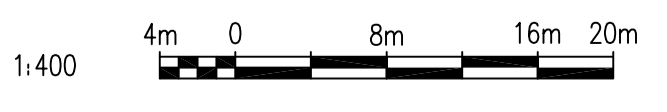

DRAWING NUMBER	REFERENCE DRAWINGS
----------------	--------------------

NO.	REVISIONS	DATE	DESIGN	CHECK
00	ISSUED FOR TENDER, BID OPP. 837-2009	2009/12/07	-	NB

**SNC-LAVALIN**

SNC-LAVALIN INC.  
 148 Nature Park Way  
 Winnipeg, MB, Canada R3P 0X7  
 204-788-8080

DESIGNED BY: EXISTING  
 DRAWN BY: E. BOHNCKE  
 SCALE: 1:400  
 DATE: 2009/12/07

CHECKED BY: N. BRADDOO  
 APPROVED BY: C. REIMER  
 RELEASED FOR CONSTRUCTION BY: J. VEILLEUX  
 DATE: 2009/12/02

CONSULTANT NO.: 112577-0105-47DD-0002

ENGINEER'S SEAL

**FOR REFERENCE ONLY**

**THE CITY OF WINNIPEG**  
 WATER AND WASTE DEPARTMENT

SOUTH END WATER POLLUTION CONTROL CENTRE

FACILITY FLOOR PLAN  
 MAIN LEVEL

CITY DRAWING NUMBER: 1-0102A-B0002

SHEET: 001 REV: 00 SIZE: A1

1-0102A-B0002-001-00.dwg