



Sir Winston Churchill Park Redevelopment

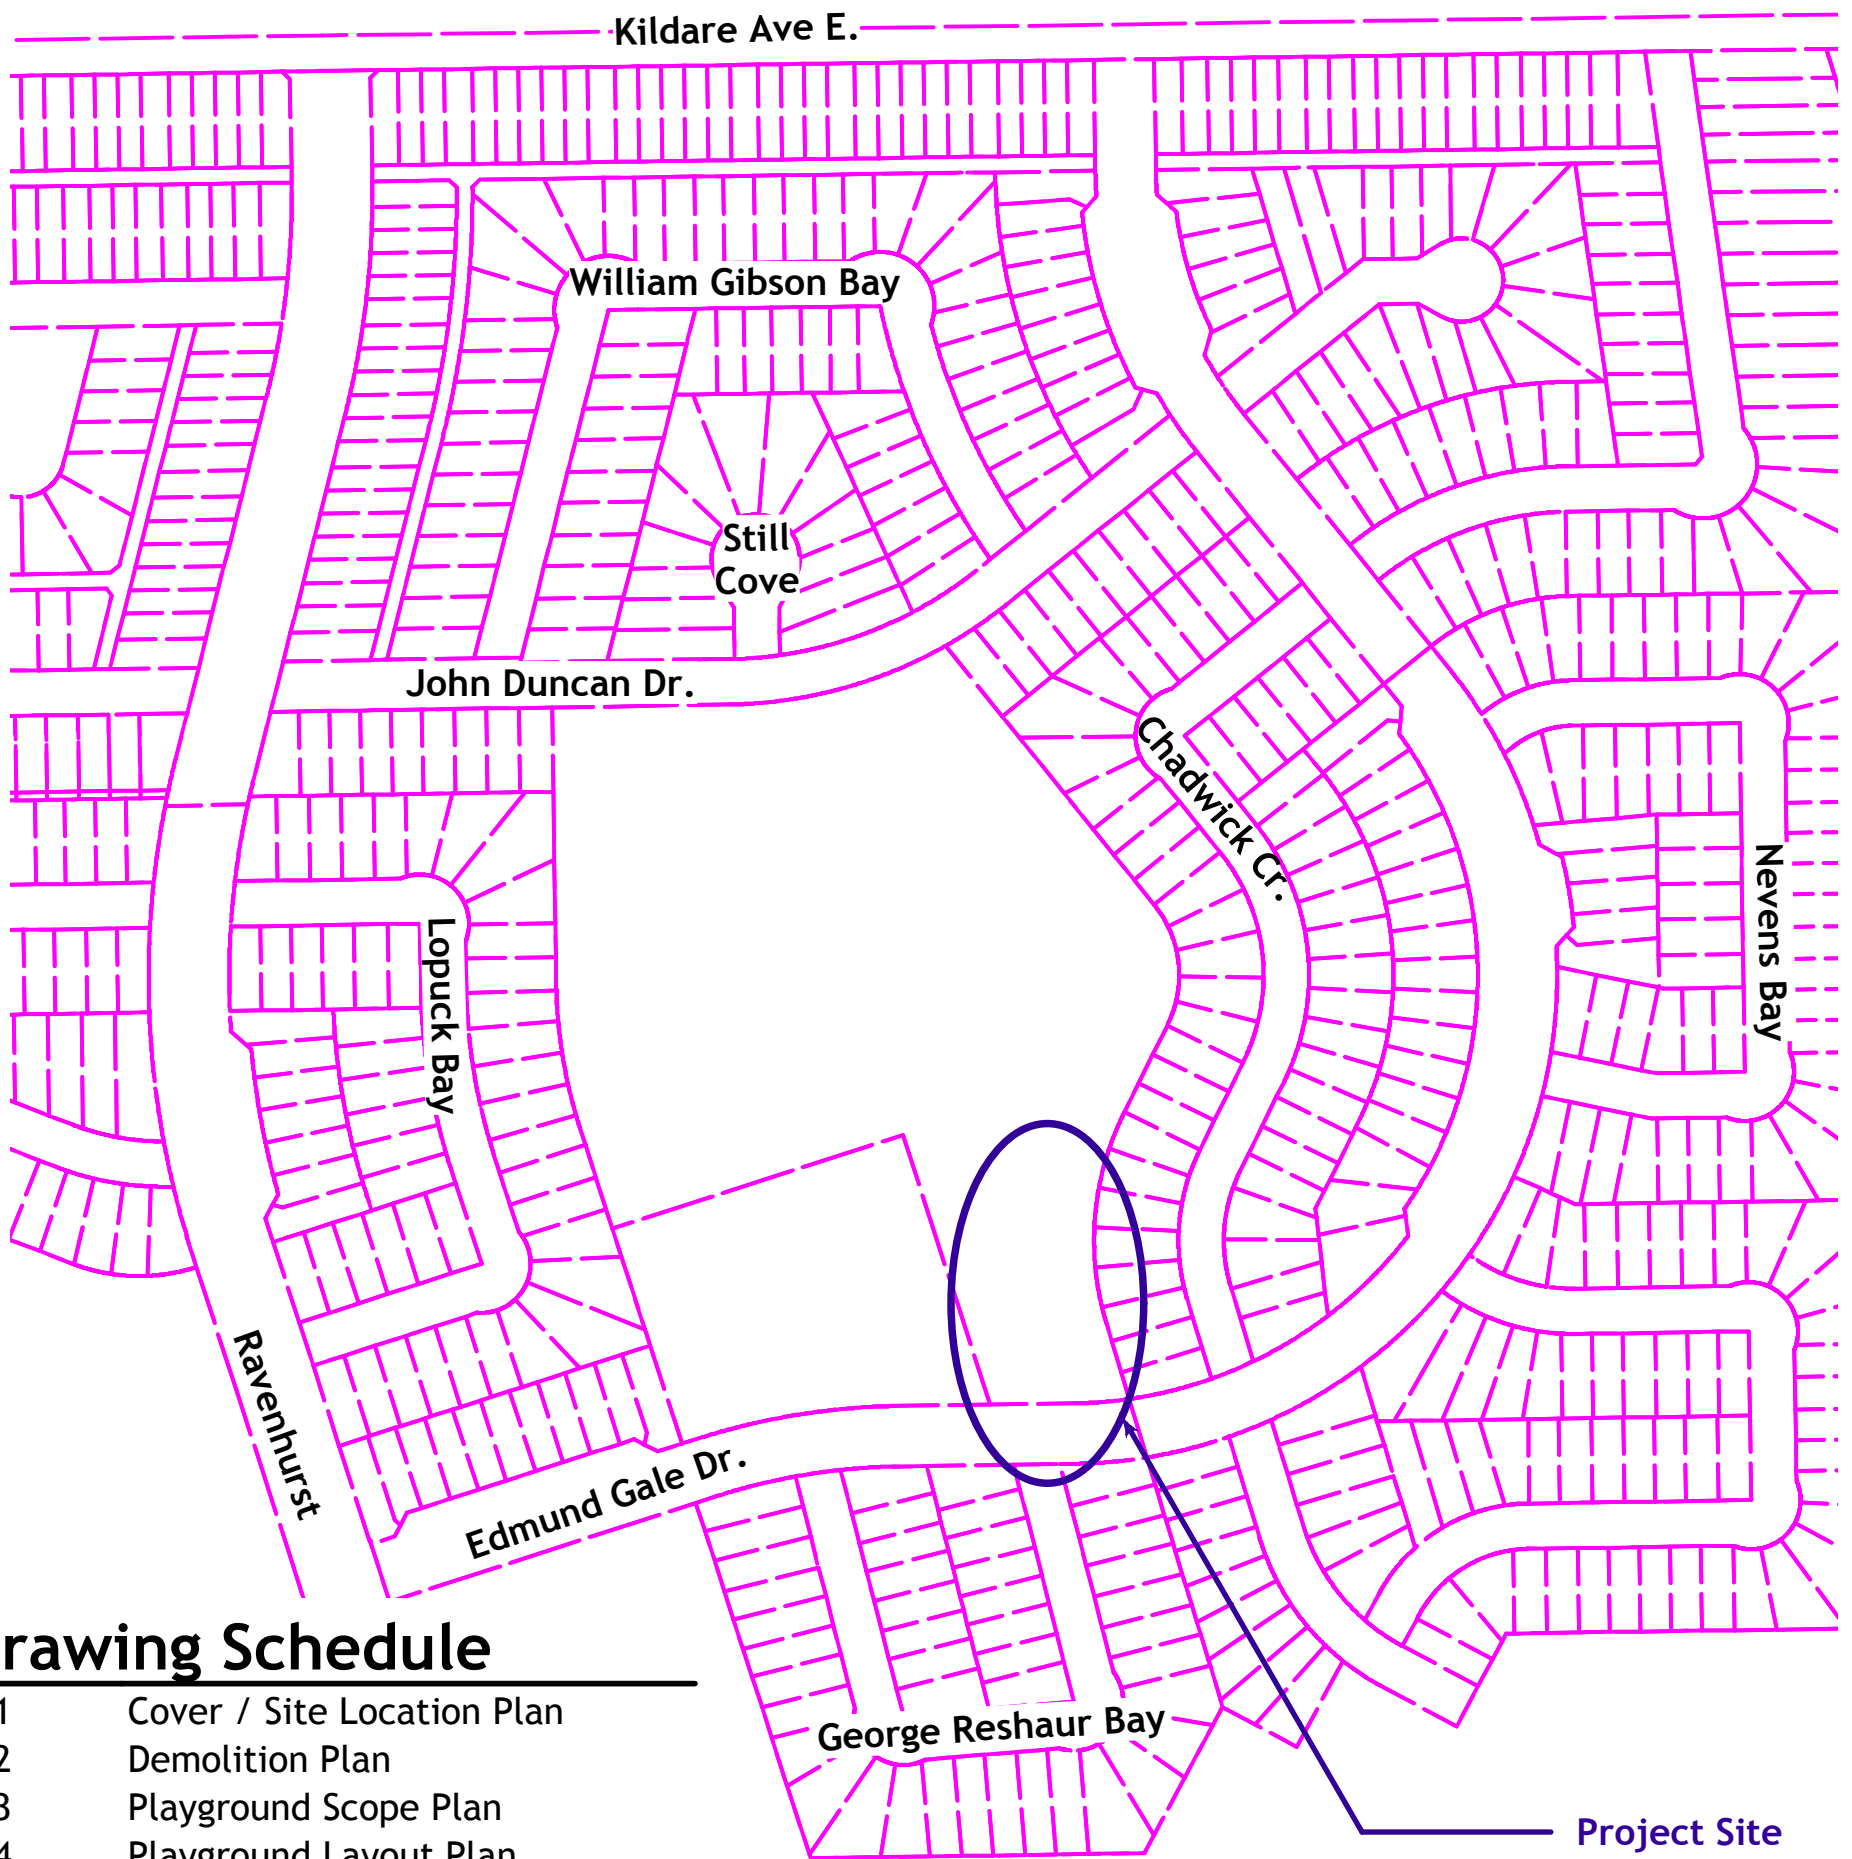

Drawing Schedule

- L-1 Cover / Site Location Plan
- L-2 Demolition Plan
- L-3 Playground Scope Plan
- L-4 Playground Layout Plan
- L-5 Grading Plan
- L-6 Playground Curb Right Isometric
- L-7 Playground Curb Left Isometric
- L-8 Play Curb Details 1
- L-9 Play Curb Details 2
- L-10 Playground Details
- L-11 Multi-Flo and Sod Details

1 **Layout Plan**
L-1 Scale: 1:3000

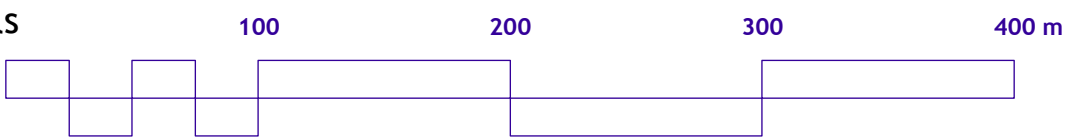

No.	Date	Issue Notes
C	4/26/11	For Bid Opp

Sir William Churchill Park
Site Context

