



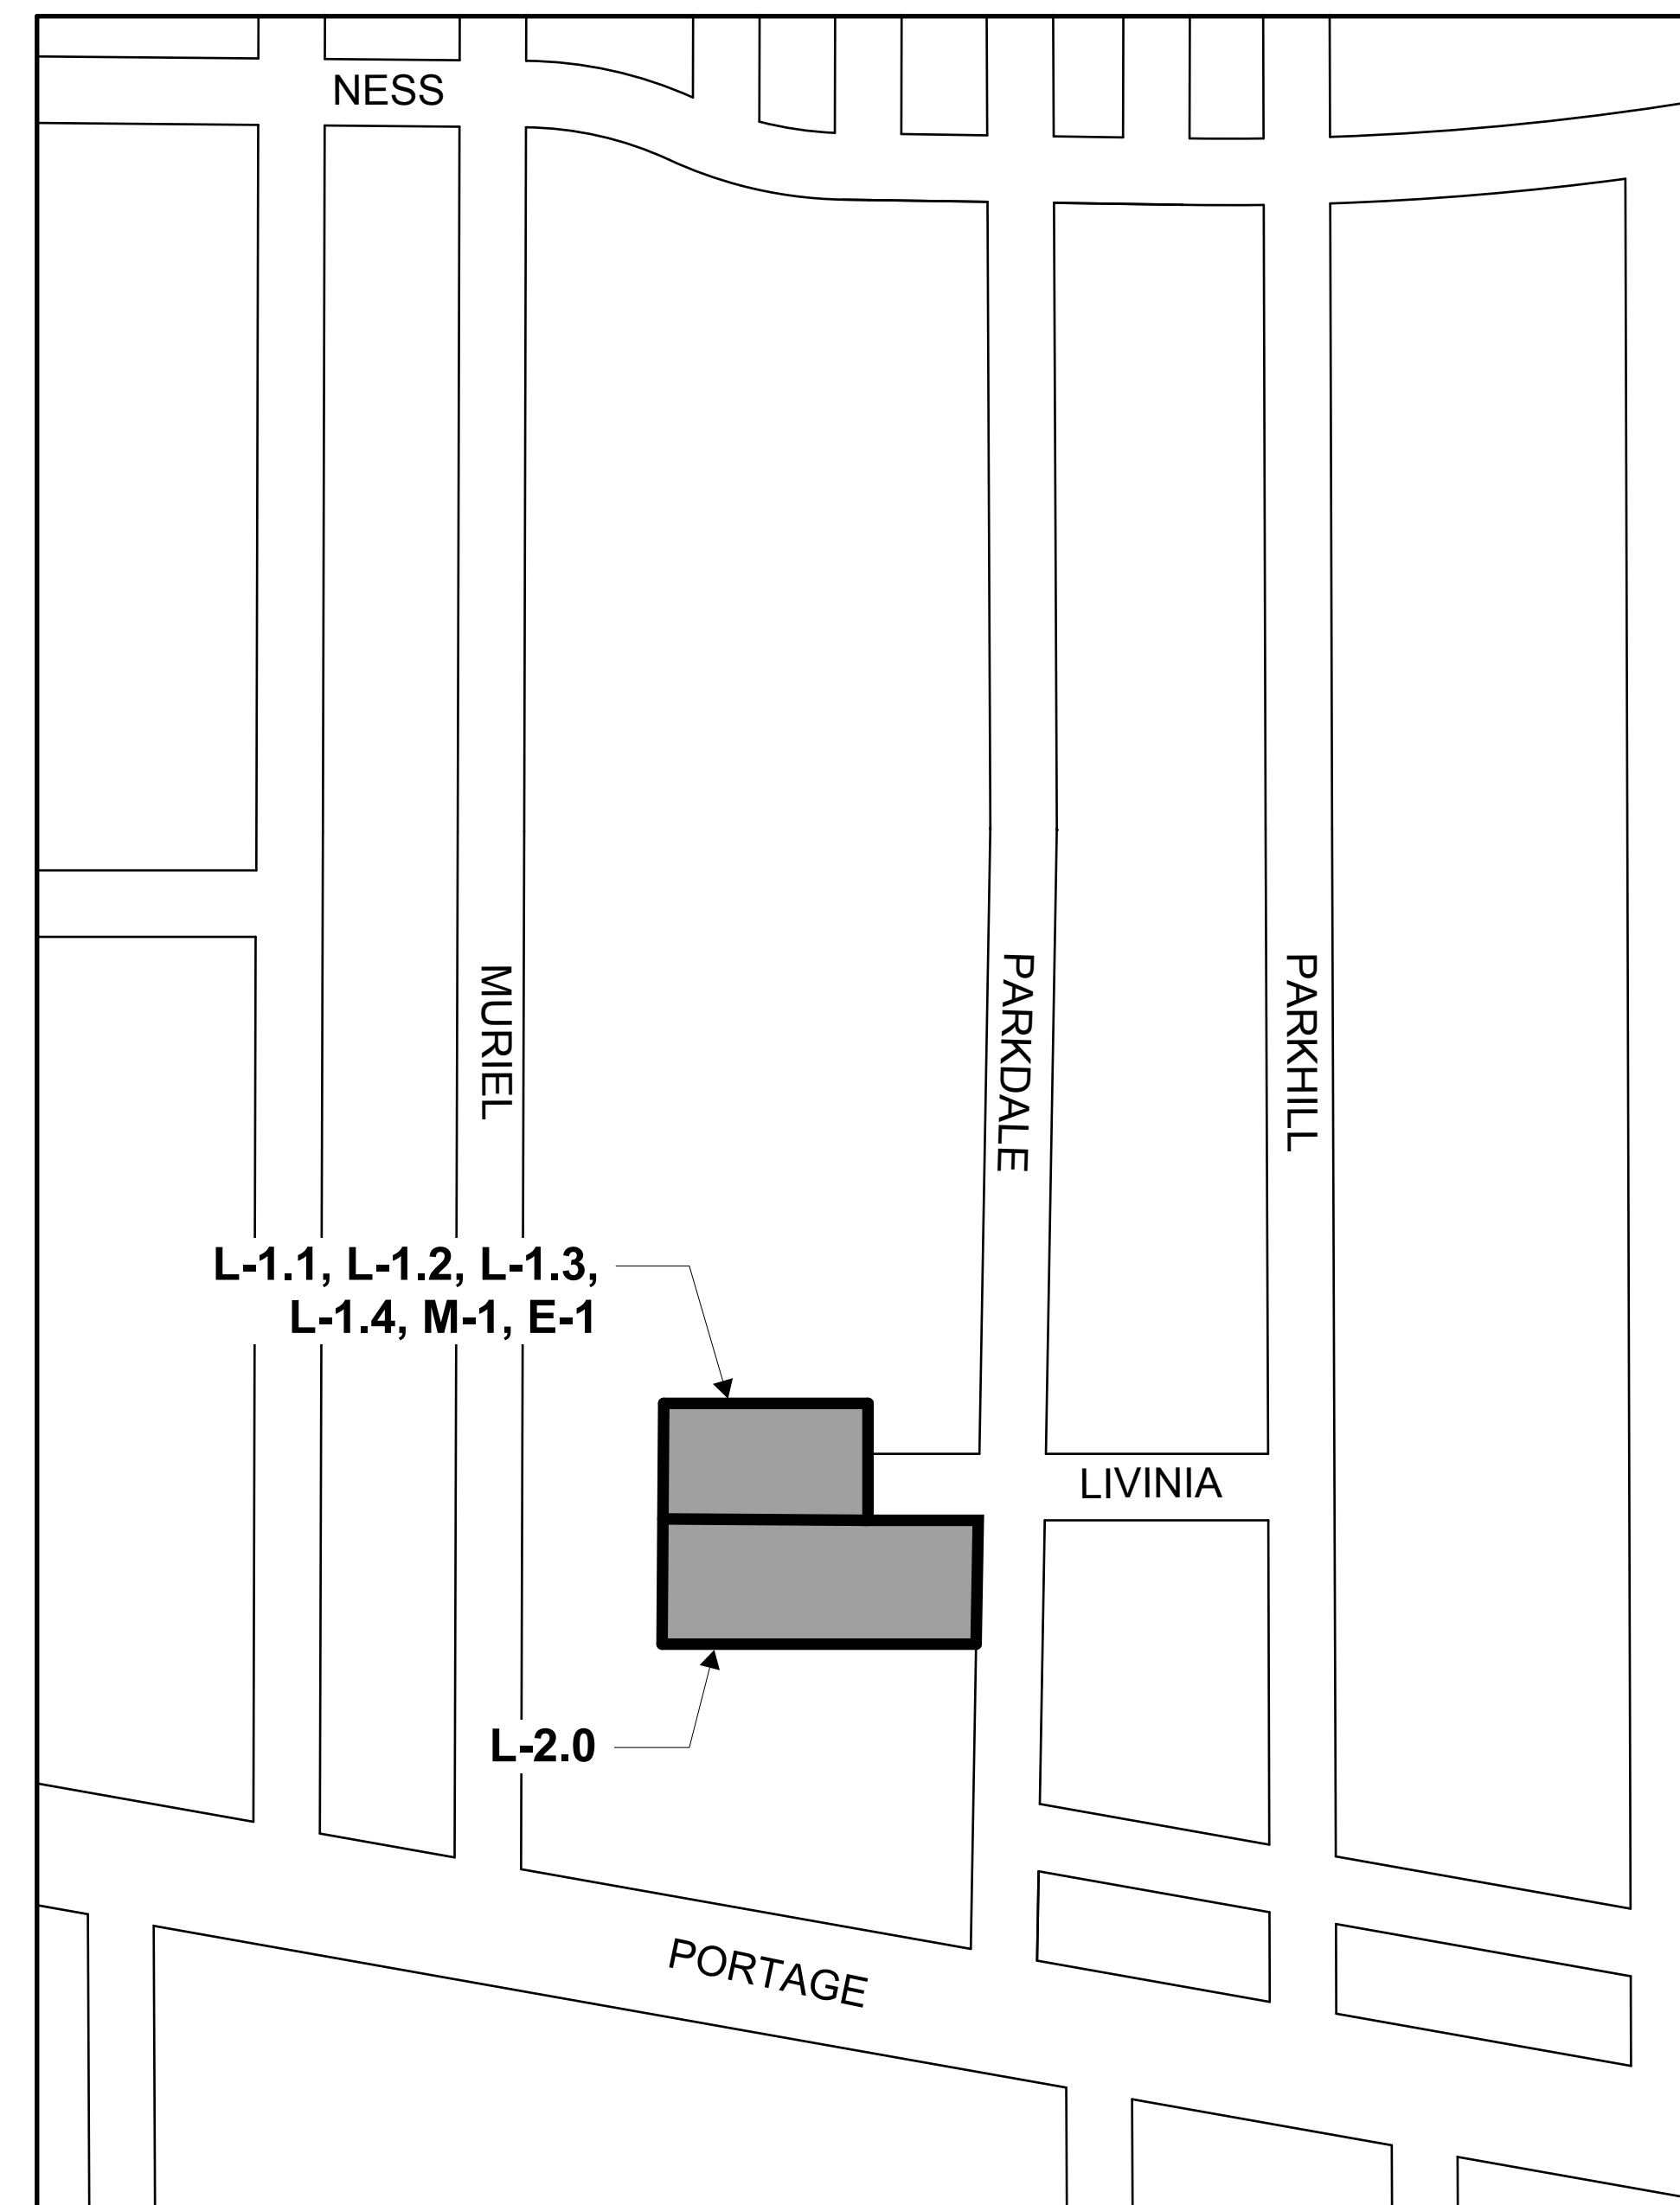

Embrace the Spirit • Vivez l'esprit


**THE CITY OF WINNIPEG  
Public Works Department**

**Bid Opportunity xxx-xxxx**

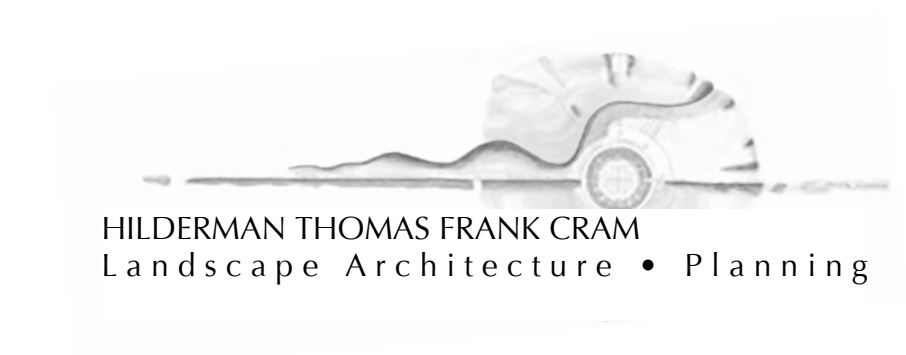

**LOCATION PLAN**

**SCALE : NTS**

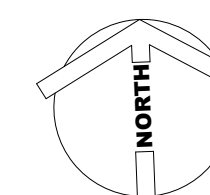

**List of Drawings**

- L-1.1 DEMOLITION PLAN
- L-1.2 LAYOUT PLAN
- L-1.3 MATERIALS & PLANTING PLAN
- L-1.4 GRADING PLAN
- L-2.0 PARKING LOT FENCING - DEMOLITION, LAYOUT & PLANTING PLAN
- L-3.0 DETAILS
- M-1 PARKING LOT GRADING WITH RUNOFF CALCULATIONS
- E-1 SITE PLAN - ELECTRICAL

**ST. JAMES CENTENNIAL  
PARKING LOT EXPANSION**

**Issued for Tender**