

Liability Disclaimer Notice

The digital information provided is schematic and should be used for planning purposes only. Its accuracy should not be considered as precise nor should it be construed as as-built information. Infrastructure, building location & grade elevations should be verified by site inspection, field surveying and referencing as-built drawings. The City of Winnipeg shall not in any way suffer any liability whatsoever to any party for any injury, loss or damages suffered by such party arising from the use of, or reliance upon, this information.



SA-2

Rev. 0

COMFORT STATION FOR WINNIPEG TRANSIT
McPHILLIPS LOOP AND CAMBRIDGE LOOP
WINNIPEG, MANITOBA


DEMOLITION SITE PLAN - CAMBRIDGE LOOP

REV. 0 13/11/29 ISSUED FOR TENDER & CONSTRUCTION

SCALE: 1" = 20'-0"
DATE: 2013/11/29

Victor Suen Architect

23 Stormont Drive, Winnipeg, MB R3V 1L9
email: victorsuenarchitect@mts.net
Ph (204) 228-0230 Fax (204) 261-6341

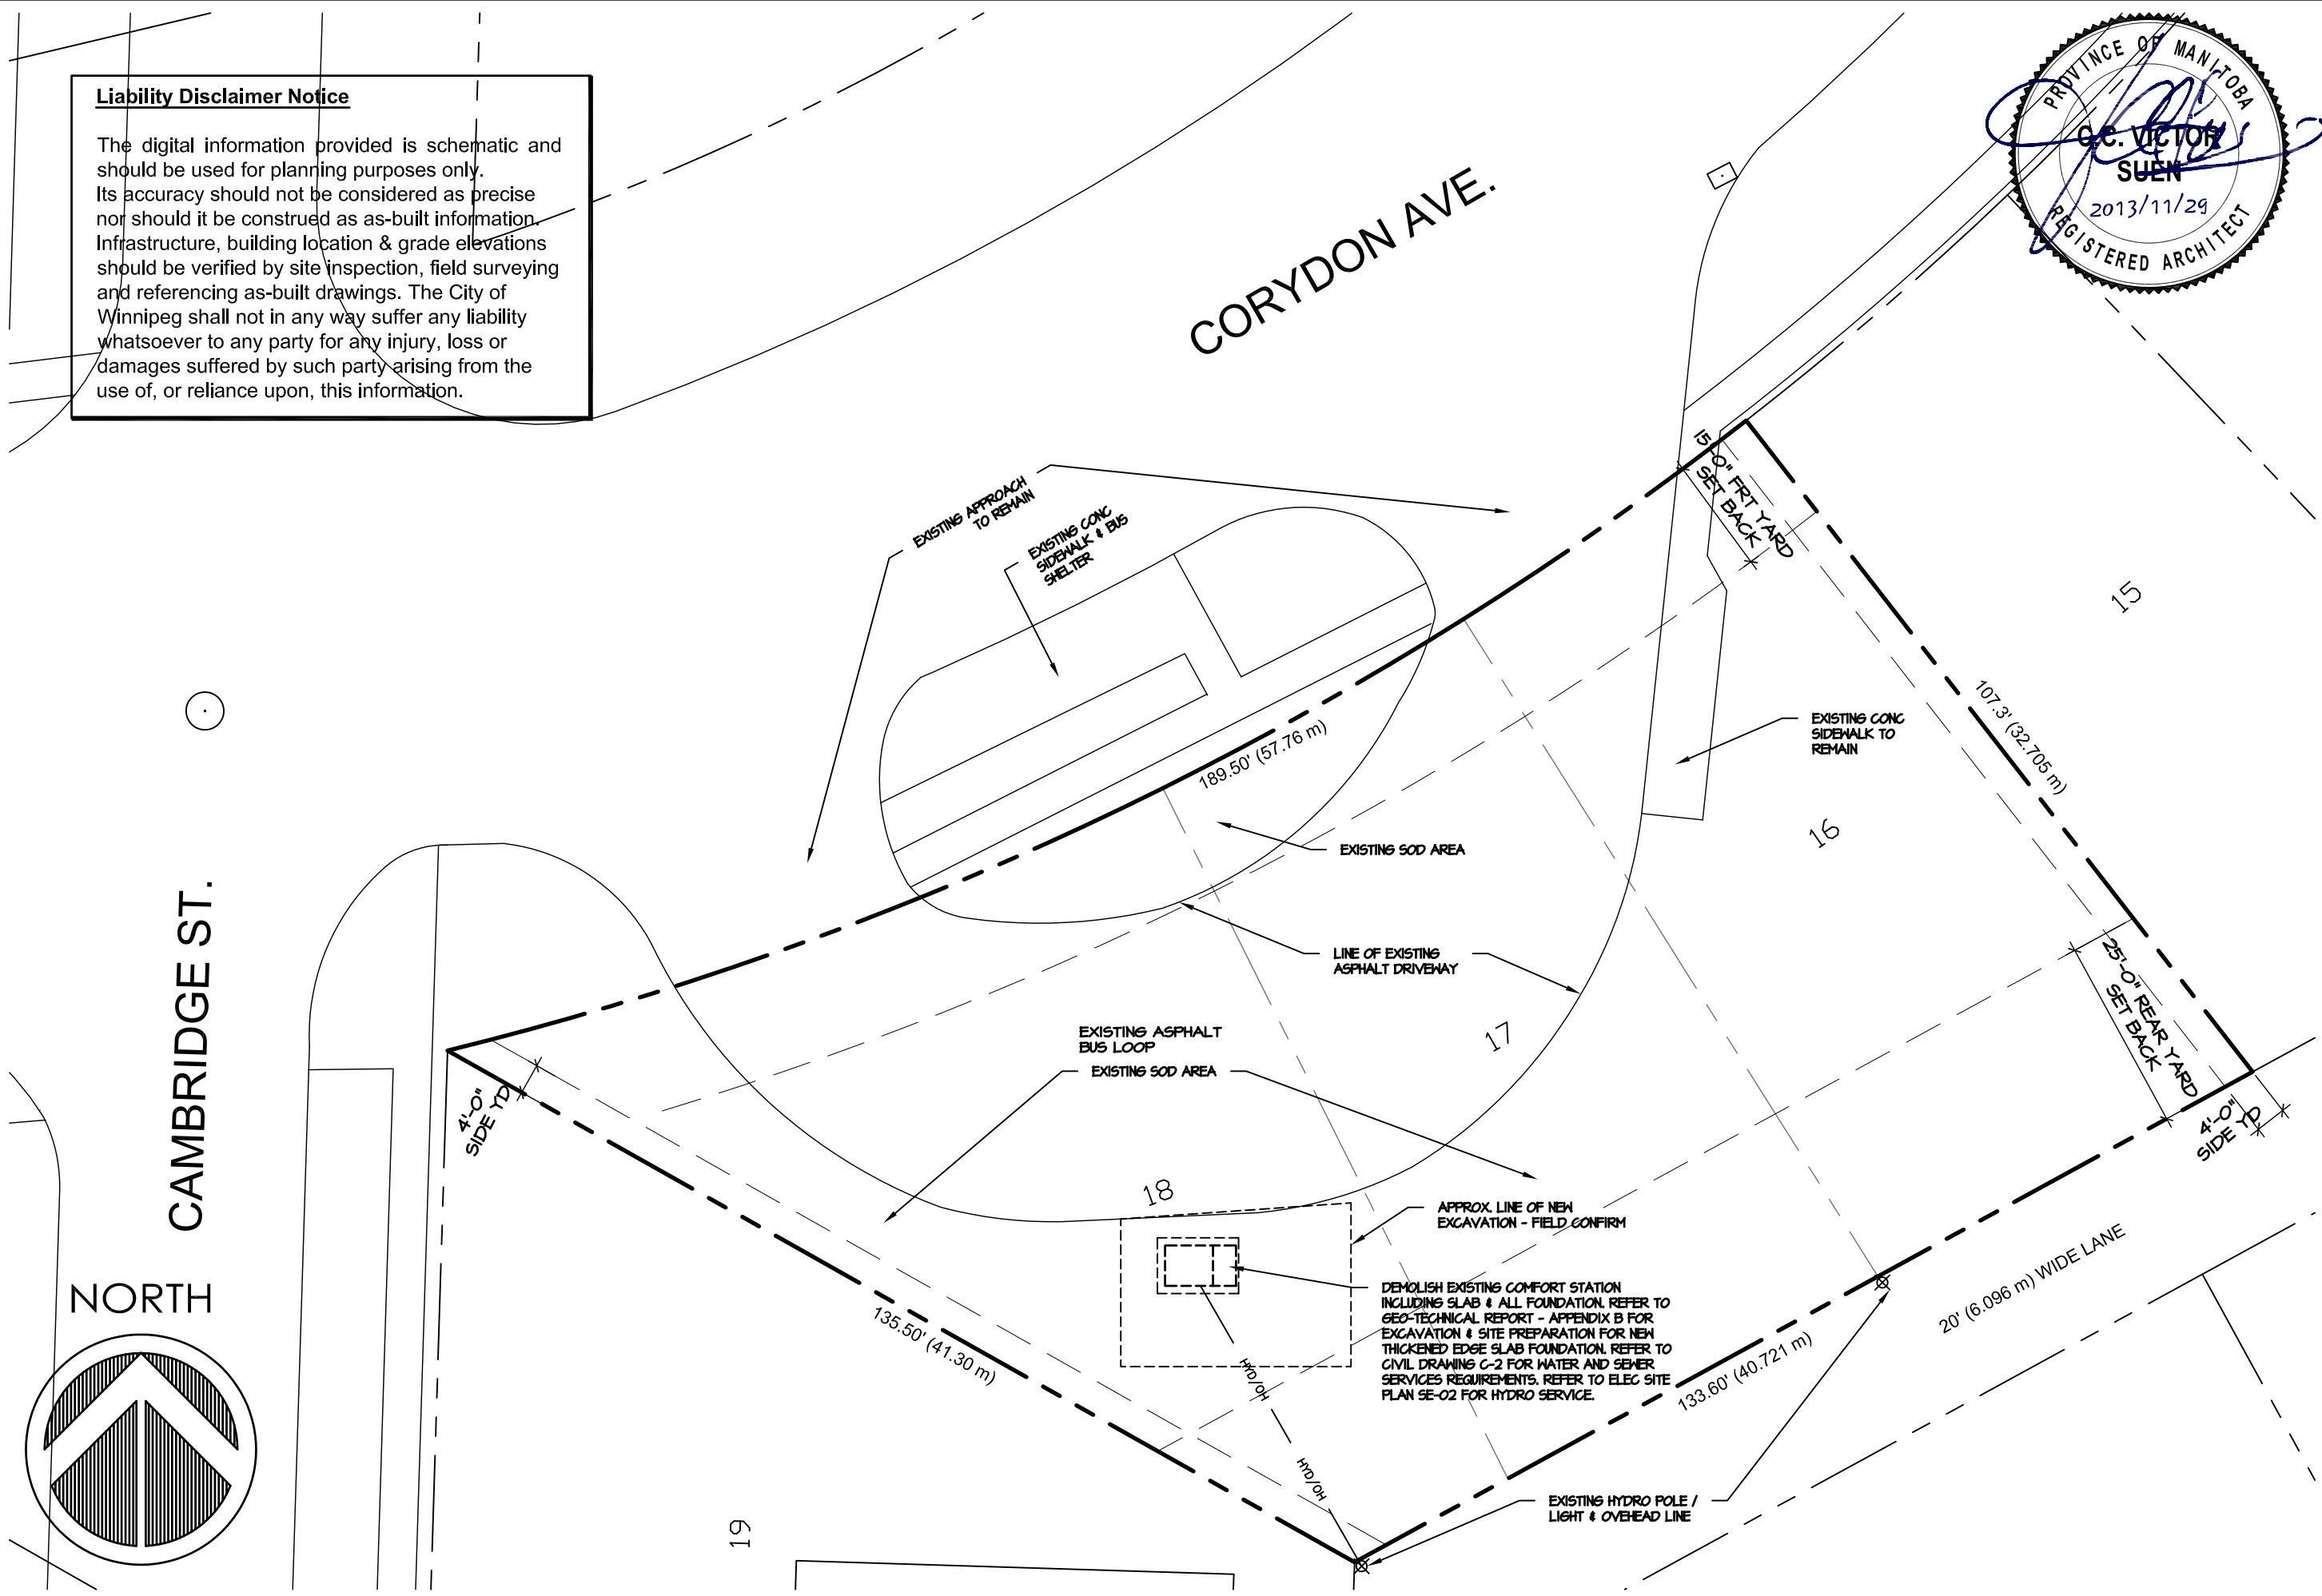

CORYDON AVE.

CAMBRIDGE ST.

NORTH

