

HW SET:1 MANUAL EXTERIOR ENTRY PAIR WITH FIXED MULLION (DOORS NO. 1 AND 2)

2	EA	Continuous Hinge	FM-300	630	MAR
2	EA	Panic Hardware	35A-EO	626	VON
2	EA	Offset Door Pull	8190-2	630	IVE
2	EA	Surface Closer	4021 & 18	689	LCN
2	EA	Overhead Stop	100S	630	GLY
2	EA	Door Sweep	W-13S	628	KNC
2	EA	Threshold	CT-10	627	KNC
2	EA	Safety Guard	700	Alum.	LCN

HW SET:2 Manual Exterior Entry Single (Door No. 3)

1	EA	Continuous Hinge	FM-300	630	MAR
1	EA	Panic Hardware	35A-NL-OP	626	VON
1	EA	Offset Door Pull	8190-2	630	IVE
1	EA	Surface Closer	4021 & 18	689	LCN
1	EA	Overhead Stop	100S	630	GLY
1	EA	Door Sweep	W-13S	628	KNC
1	EA	Threshold	CT-10	627	KNC
1	EA	Safety Guard	700	Alum.	LCN

HW SET:3 Automatic Exterior Entry Single (Door No. 4)

1	EA	Continuous Hinge	FM-300	630	MAR
1	EA	Panic Hardware	35A-EO	626	VON
1	EA	Electric Strike	6111 FS	630	VON
1	EA	Offset Door Pull	8190-2	630	IVE
1	EA	Auto Operator	MAGIC-FORCE	STANLEY	
1	EA	Overhead Stop	100S	630	GLY
1	EA	Door Sweep	W-13S	628	KNC
1	EA	Threshold	CT-10	627	KNC
1	EA	Wall Plate Switch	7910-956	630	LCN
1	EA	Key Switch	7930-219	630	LCN
2	EA	Safety Sensors	7920-912		LCN
1	EA	Remote Control	7920-959		LCN
1	EA	Safety Guard	700	Alum.	LCN

When exit device is dogged down and key switch is "ON", pressing outside or inside auto opener actuator will open door. When key switch is "OFF" outside auto opener actuator will not work. When exit device is not dogged, door cannot be opened from outside. Pressing inside auto opener actuator will momentarily release electric strike and open door. Door relocks upon closing. Fire manual egress at all times.

HW SET:4 Manual Vestibule Entry Pair with fixed mullion (Doors No. 5 and 6)

1	EA	Continuous Hinge	FM-300	630	MAR
1	EA	Pull/Pushbar	9190-2	630	IVE
1	EA	Surface Closer	4111 EDA & 18 ADAPTER	689	LCN
1	EA	Wall Elect Hold Open	SEM 7830-24V	689	LCN
1	EA	Key Switch	653 - 04	630	LOC
1	EA	Power Supply	510 SERIES	GRY	LOC
1	EA	Safety Guard	700	Alum.	LCN

HW SET:5 Manual Vestibule Entry Pair with fixed mullion (Doors No. 7 and 8)

1	EA	Continuous Hinge	FM-300	630	MAR
1	EA	Pull/Pushbar	9190-2	630	IVE
1	EA	Surface Closer	4111 EDA & 18 ADAPTER	689	LCN
1	EA	Wall Elect Hold Open	SEM 7830 - 24V	689	LCN
1	EA	Safety Guard	700	Alum.	LCN


When key switch is "ON" low voltage electric release hold opens will hold doors when doors are opened to 90 degrees. Doors can be closed manually by pulling doors off hold open or by turning key switch "OFF".

For installation of electric release hold open devices at concrete ceiling, custom galvanized steel brackets must be fabricated to suit. Key Switch to be situated in new 6" HSS column.

HW SET:6 Automatic Vestibule Single (Door No. 9)

1	EA	Continuous Hinge	FM-300	630	MAR
1	EA	Pull/Pushbar	9190-2	630	IVE
1	EA	Auto Operator	MAGIC-FORCE	STANLEY	
1	EA	Overhead Stop	100S	630	GLY
1	EA	Wall Plate Switch	7910-956	630	LCN
1	EA	Key Switch	7930-219	630	LCN
2	EA	Safety Sensors	7920-912		LCN
1	EA	Remote Control	7920-959		LCN
1	EA	Safety Guard	700	Alum.	LCN

Key Switch will permit auto opener to be put into Hold Open.

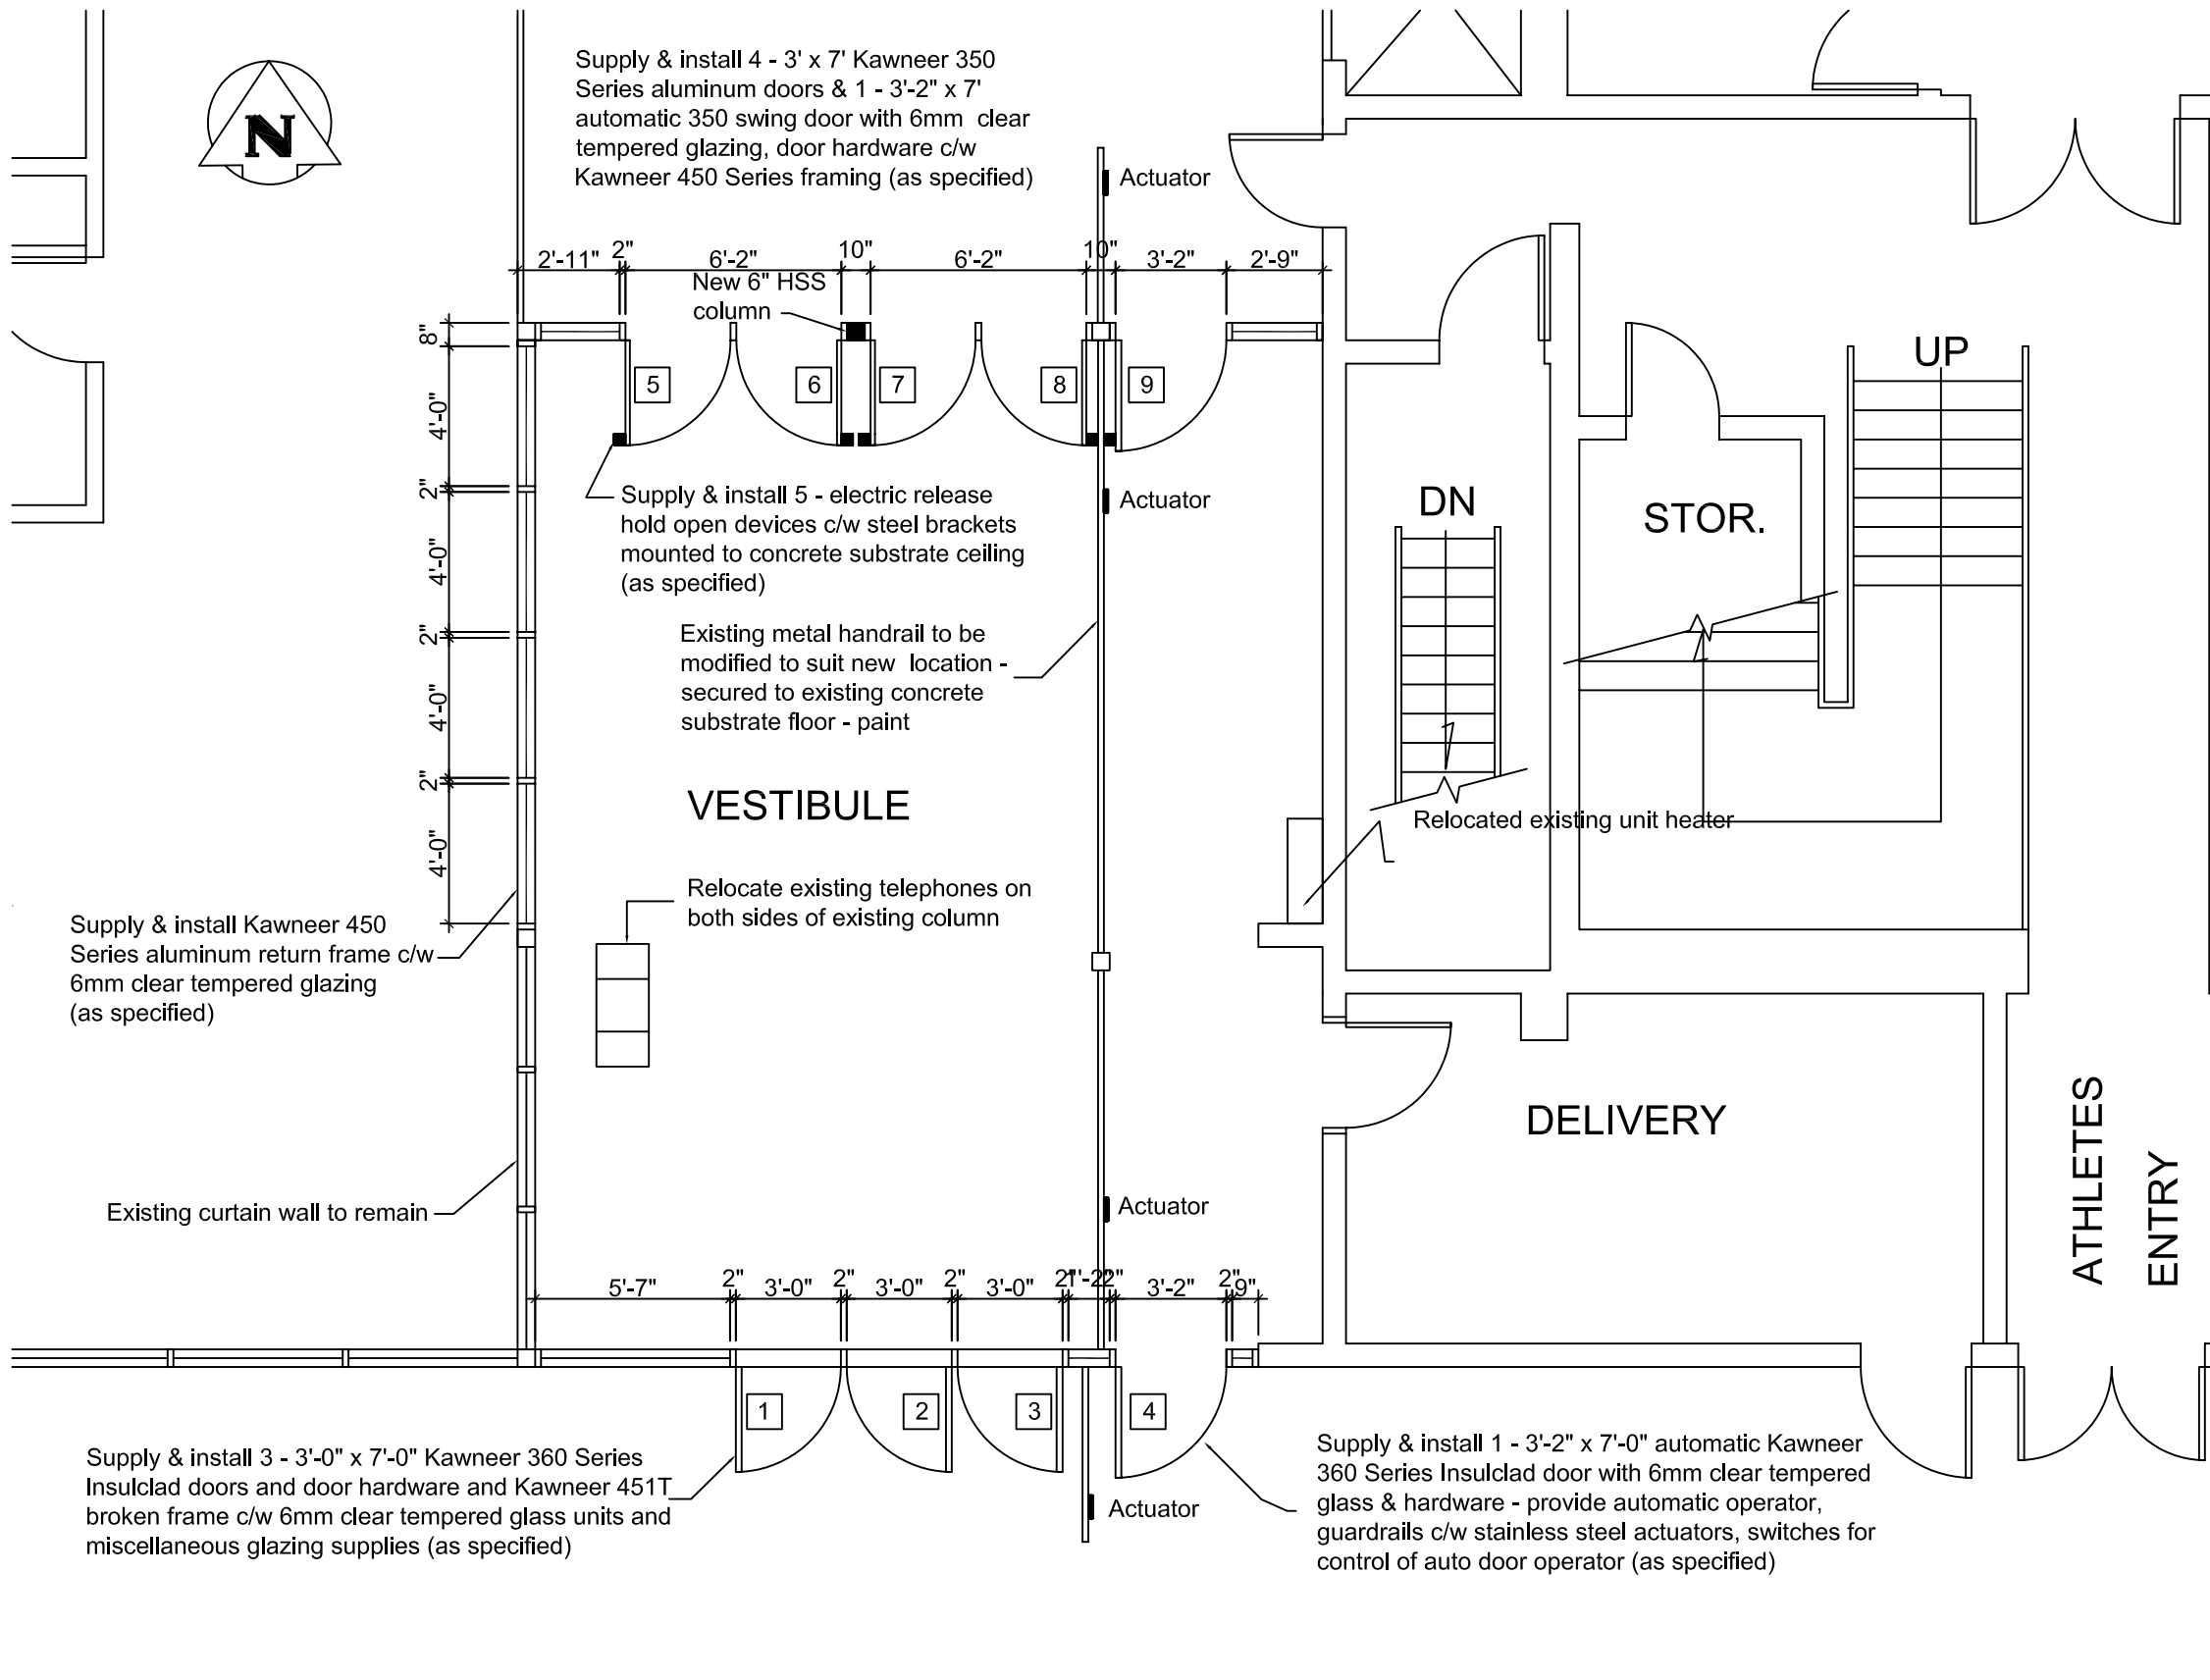

MAIN FLOOR PLAN

NOT TO SCALE

PAN AM POOL		A2
25 POSEIDON BAY		
WINNIPEG, MANITOBA		
DATE: APRIL 10, 2006	SCALE: NTS	
MAIN FLOOR PLAN		

		THE CITY OF WINNIPEG
		PUBLIC WORKS DEPARTMENT BUILDING SERVICES DIVISION 100 MAIN STREET WINNIPEG, MANITOBA R3C 1A4
PHONE: (204) 986-7266		FAX: (204) 986-7311
<i>Embrace the Spirit - Vivez l'esprit</i>		