


ADSUM DRIVE

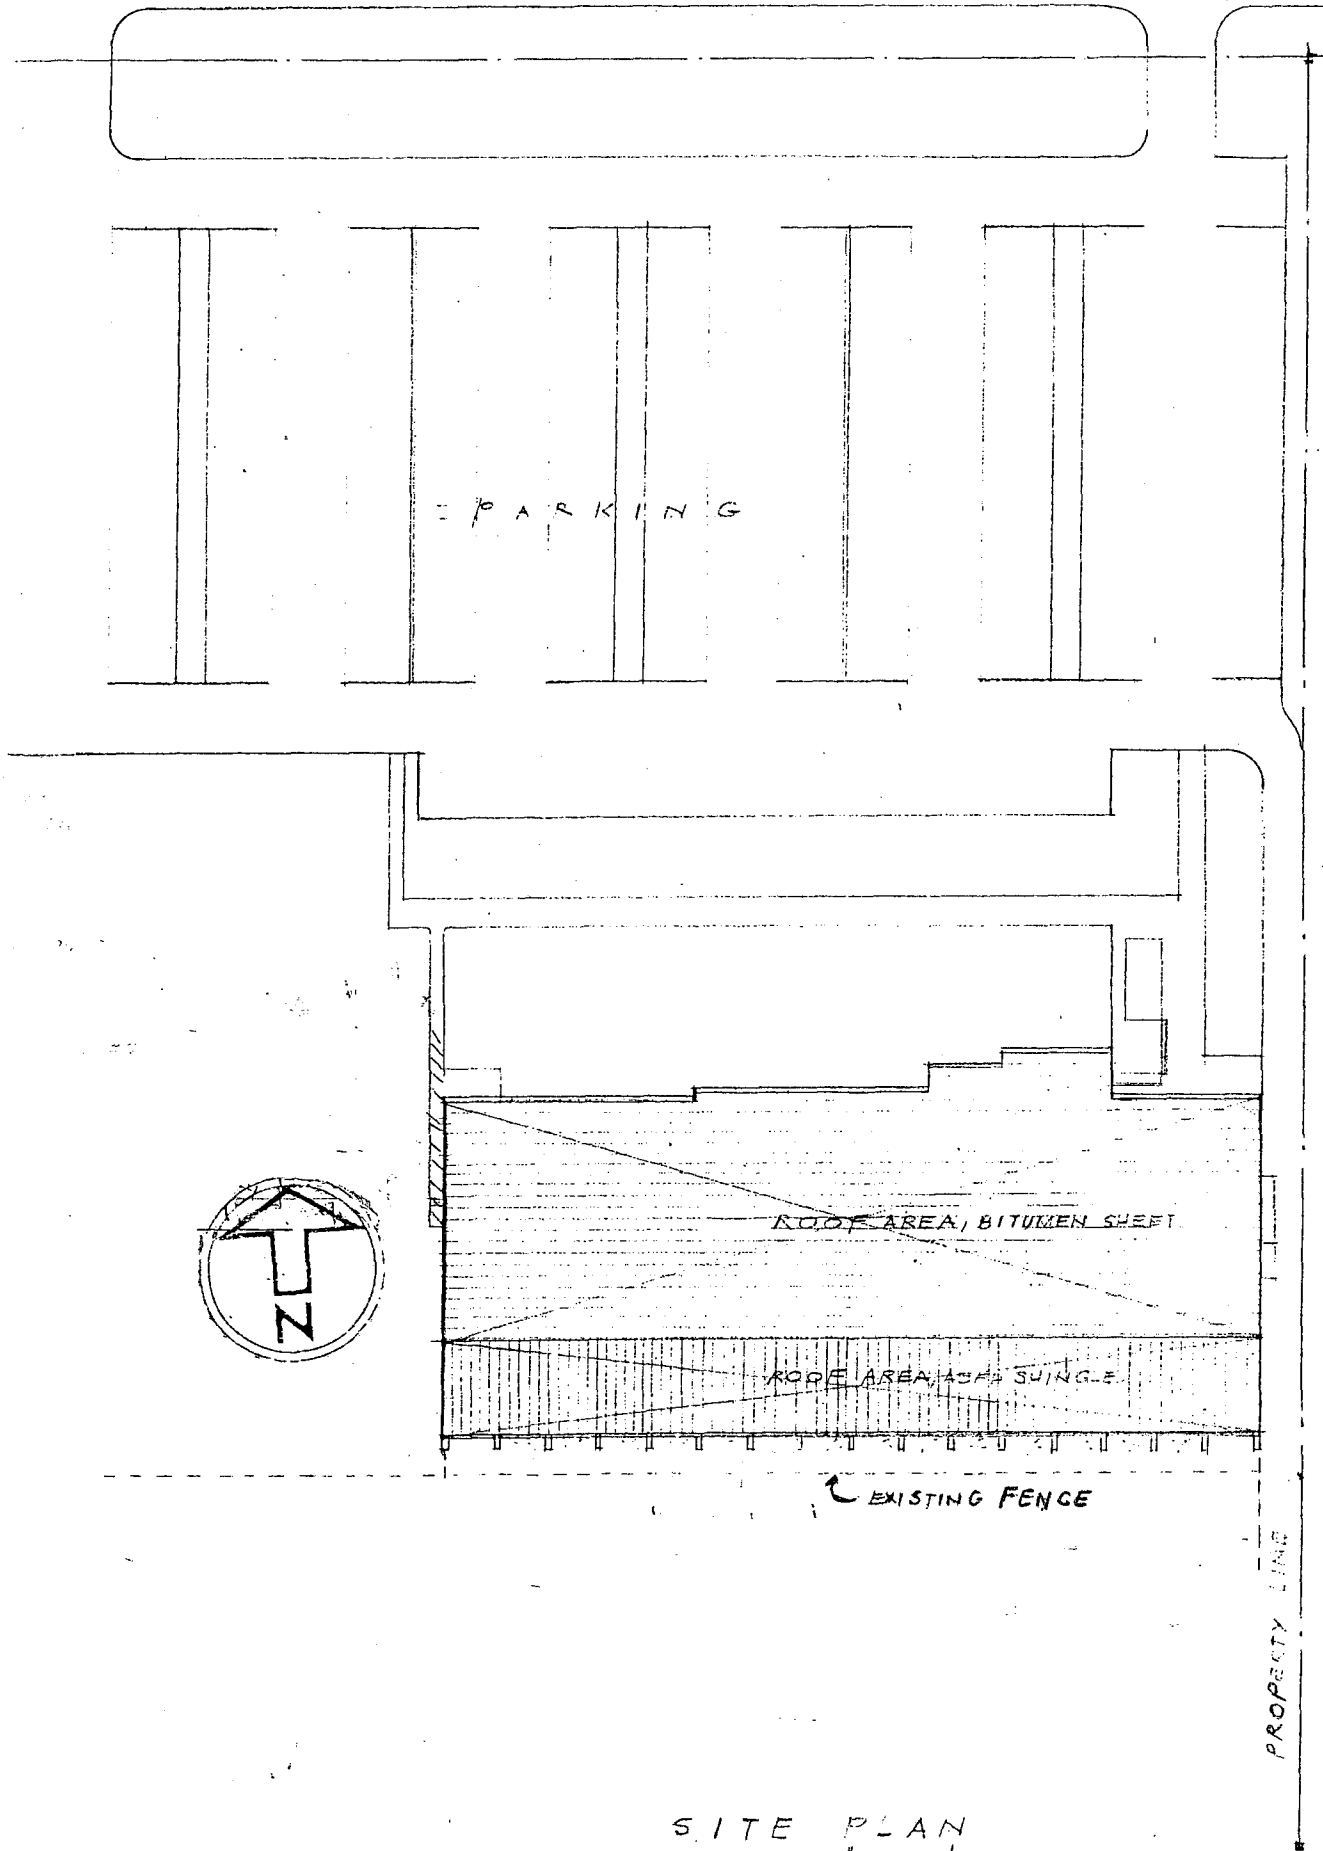

SITE PLAN
SCALE 1" = 40'

City of Winnipeg
Planning, Property & Development Dept.

BID OPPORTUNITY NO. 359-2009
LANDSCAPING FOR POSITIVE
DRAINAGE - VARIOUS INDOOR POOLS

Drawing No. SP-01

SITE PLAN
444 ADSUM DRIVE