


APPENDIX 'C' - 1395 MOLSON SPRINKLER SYSTEM

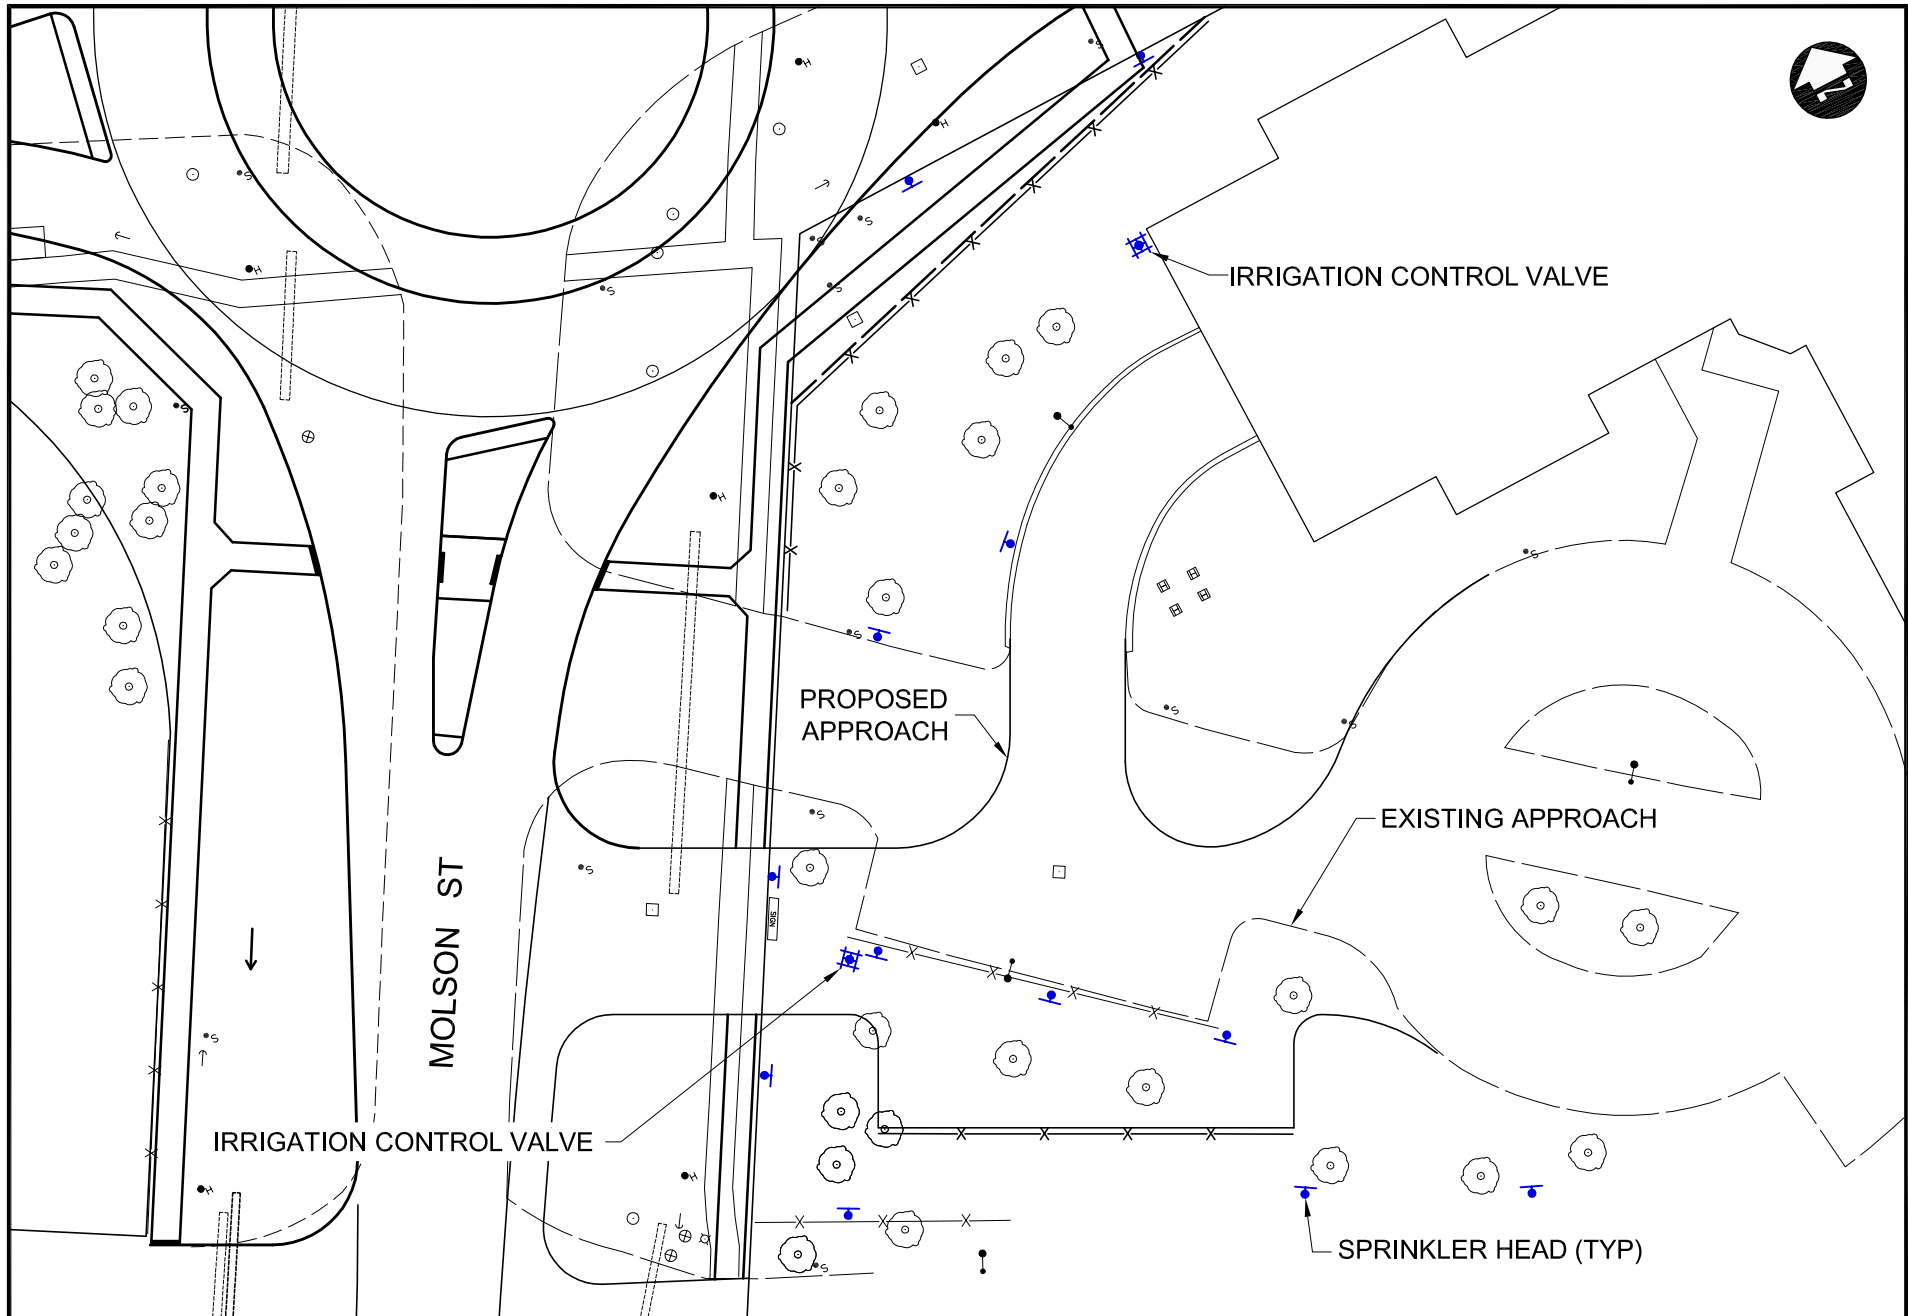

NOTES:

LOCATION OF SPRINKLER HEADS AND CONTROL VALVES APPROXIMATE.
 UNDERGROUND PIPE LOCATIONS UNKNOWN.



TITLE

**BARON ESTATES
 SPRINKLER LAYOUT**

DRAWING NO.

REF-01